


F.A.U. RTE.	SECTION	COUNTY	TOTAL SHEETS	SHEET NO.
1374	0406 WRS	COOK	43	6

STA.	TO STA.
FED. ROAD DIST. NO. 1	ILLINOIS FED. AID PROJECT

EARTHWORK						
1	2	3	4	5	6	7
BELMONT AVE & PLAINFIELD AVE.	EARTH EXCAVATION (CU YD)	UNSUITABLE MATERIAL (CU YD)	EMBANKMENT (CU YD)	ADJUSTMENT FOR SHRINKAGE (CU YD)	EARTHWORK BALANCE WASTE (+) OR SHORTAGE (-) (CU YD)	TOP SOIL FURNISH AND PLACE (SQ YD)
BELMONT AVE. (STA. 95+00 TO STA. 100+00)	22	41	12	19	+7	
BELMONT AVE. (STA. 100+00 TO STA. 103+68)	169	50	0	144	+144	
TOTAL	191	91	12	163	+151	795

COLUMN 1: LOCATION FROM PLANS  
 COLUMN 2: CUT QUANTITIES FROM CROSS SECTIONS, WHICH DOES NOT INCLUDE UNSUITABLE MATERIAL  
 COLUMN 3: CUT MATERIAL THAT IS DETERMINED TO BE EITHER UNSTABLE OR UNSUITABLE FOR USE IN EMBANKMENT (TOP SOIL EXCAVATED AT 4" AVERAGE DEPTH)  
 COLUMN 4: QUANTITIES FROM CROSS SECTIONS (FILL)  
 COLUMN 5: EARTH EXCAVATION THAT IS TO BE USED AS FILL MATERIAL IN THE EMBANKMENT, SHRINKAGE FACTOR WAS DETERMINED TO BE 15%  
 COLUMN 6: COLUMN 5 - COLUMN 4, POSITIVE QUANTITY= EXTRA EXCAVATION, NEGATIVE QUANTITY= FURNISHED EXCAVATION NEEDED  
 COLUMN 7: TOPSOIL FURNISH AND PLACE= AREA OF SEEDING AND SODDING

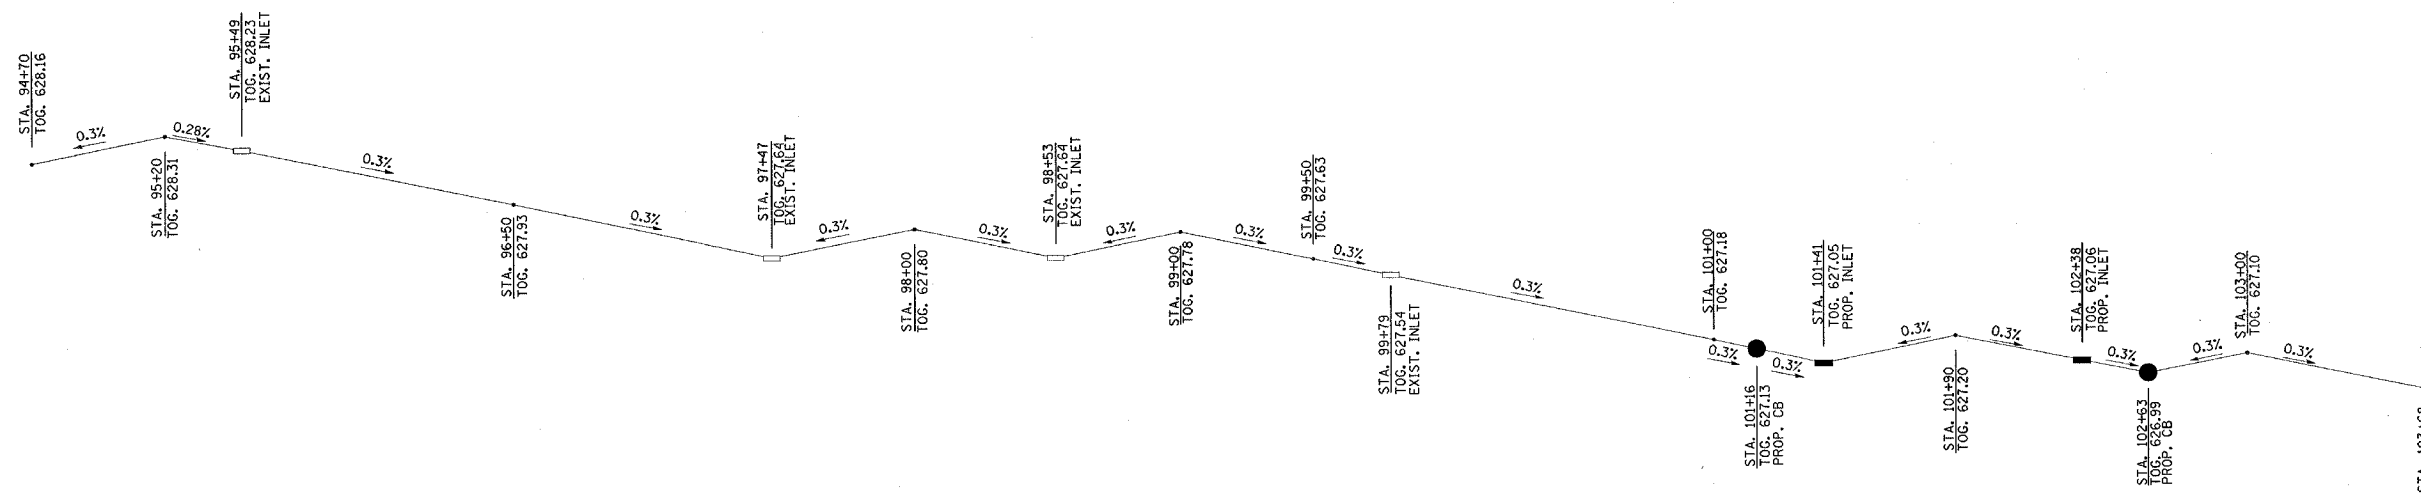

EB EOP WARPING

PLOT DATE = 4/2/2007  
 FILE NAME = c:\projects\1118587\design\design.dgn  
 PLOT SCALE = 5/8"=1'-0" / IN.  
 USER NAME = abruash

REVISIONS	
NAME	DATE

ILLINOIS DEPARTMENT OF TRANSPORTATION  
**BELMONT AVENUE**  
**SCHEDULE OF QUANTITIES & DRAINAGE DETAILS**  
 SCALE: VERT. DATE  
 HORIZ. DATE  
 DRAWN BY  
 CHECKED BY