


PLOT DATE = 4/4/2007
 FILE NAME = c:\p\projets\p110207\va\belmont\c.dwg
 PLOT SCALE = 10.0000' / 1" = 120
 USER NAME = abraham

ORIGINAL SURVEY PLOTTED
 NO. _____ BY _____ DATE _____
 CHECKED _____
 AREAS CHECKED _____

FINAL SURVEY PLOTTED
 NO. _____ BY _____ DATE _____
 CHECKED _____
 AREAS CHECKED _____

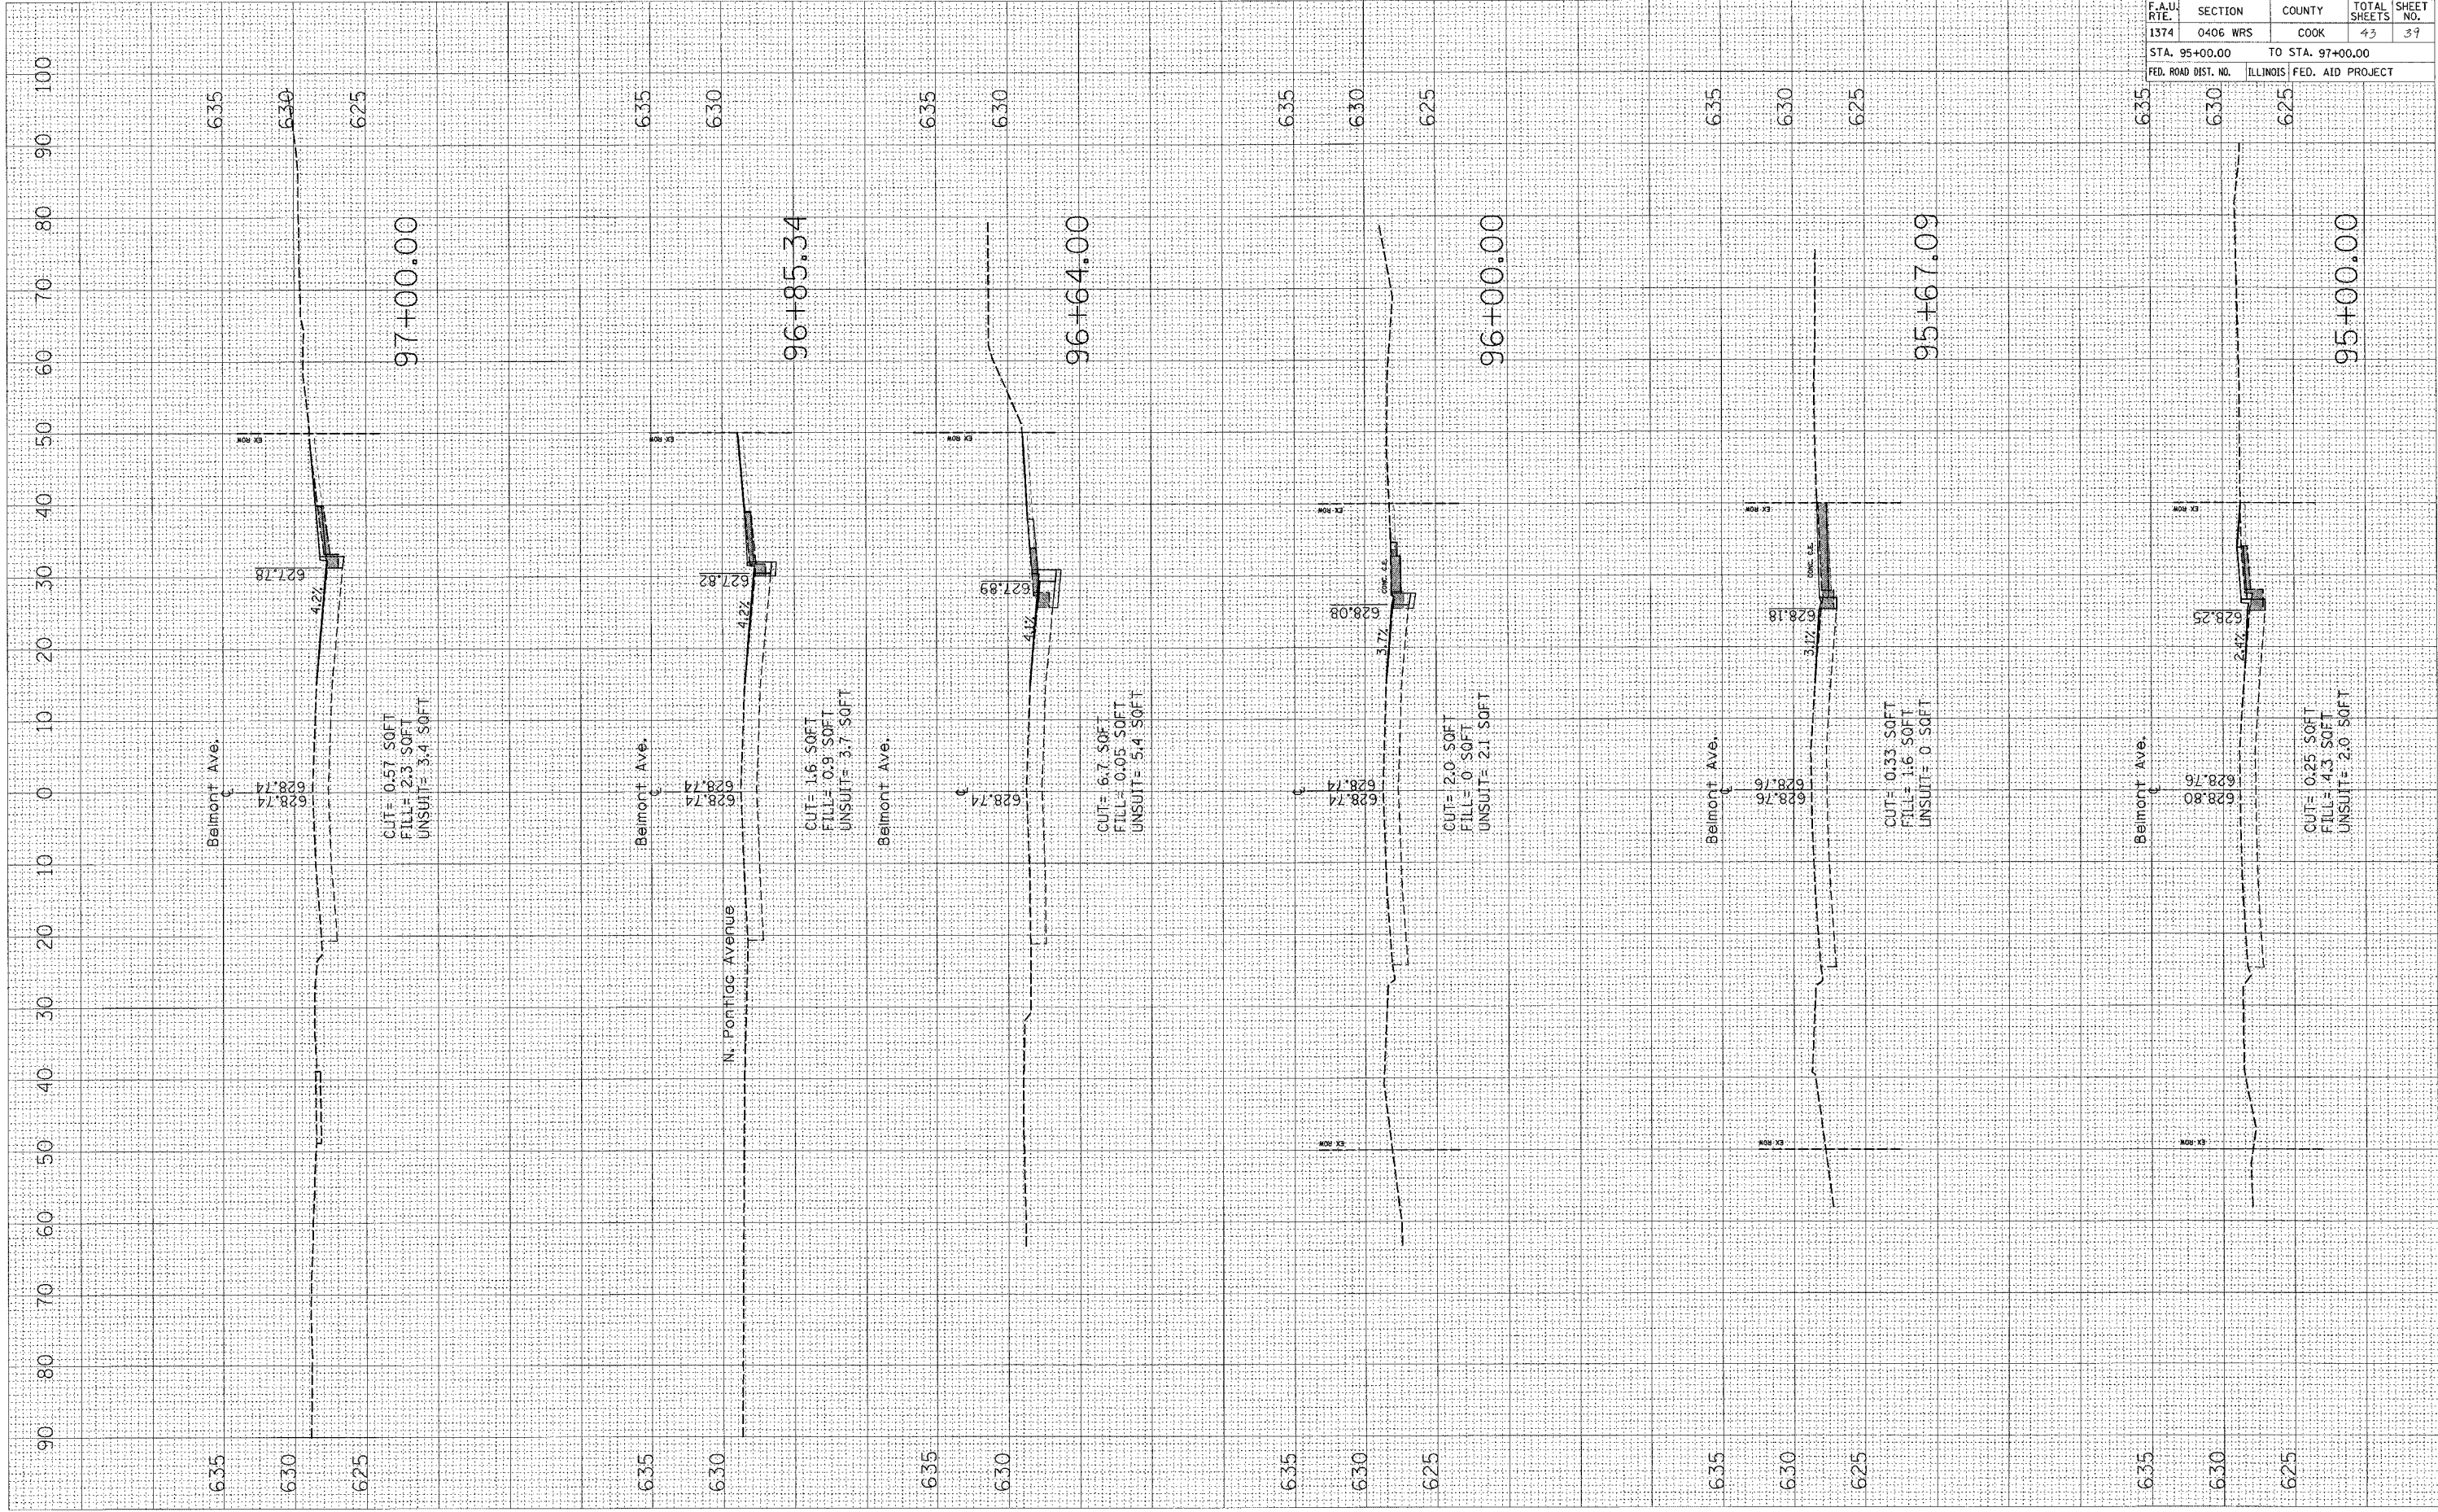

CONTRACT NO. 60C03			
F.A.U. RTE.	SECTION	COUNTY	TOTAL SHEET NO.
1374	0406 WRS	COOK	43 39
STA. 95+00.00		TO STA. 97+00.00	
FED. ROAD DIST. NO.		ILLINOIS FED. AID PROJECT	