


PLOT DATE = 4/1/2007
 FILE NAME = c:\projects\118637\va_sah\mch\118637.dwg
 PLOT SCALE = 10.0000' / 1" = 120
 USER NAME = abraham

ORIGINAL SURVEY PLOTTED
 NO. AREAS CHECKED

FINAL SURVEY PLOTTED
 NO. AREAS CHECKED

BY: _____ DATE: _____

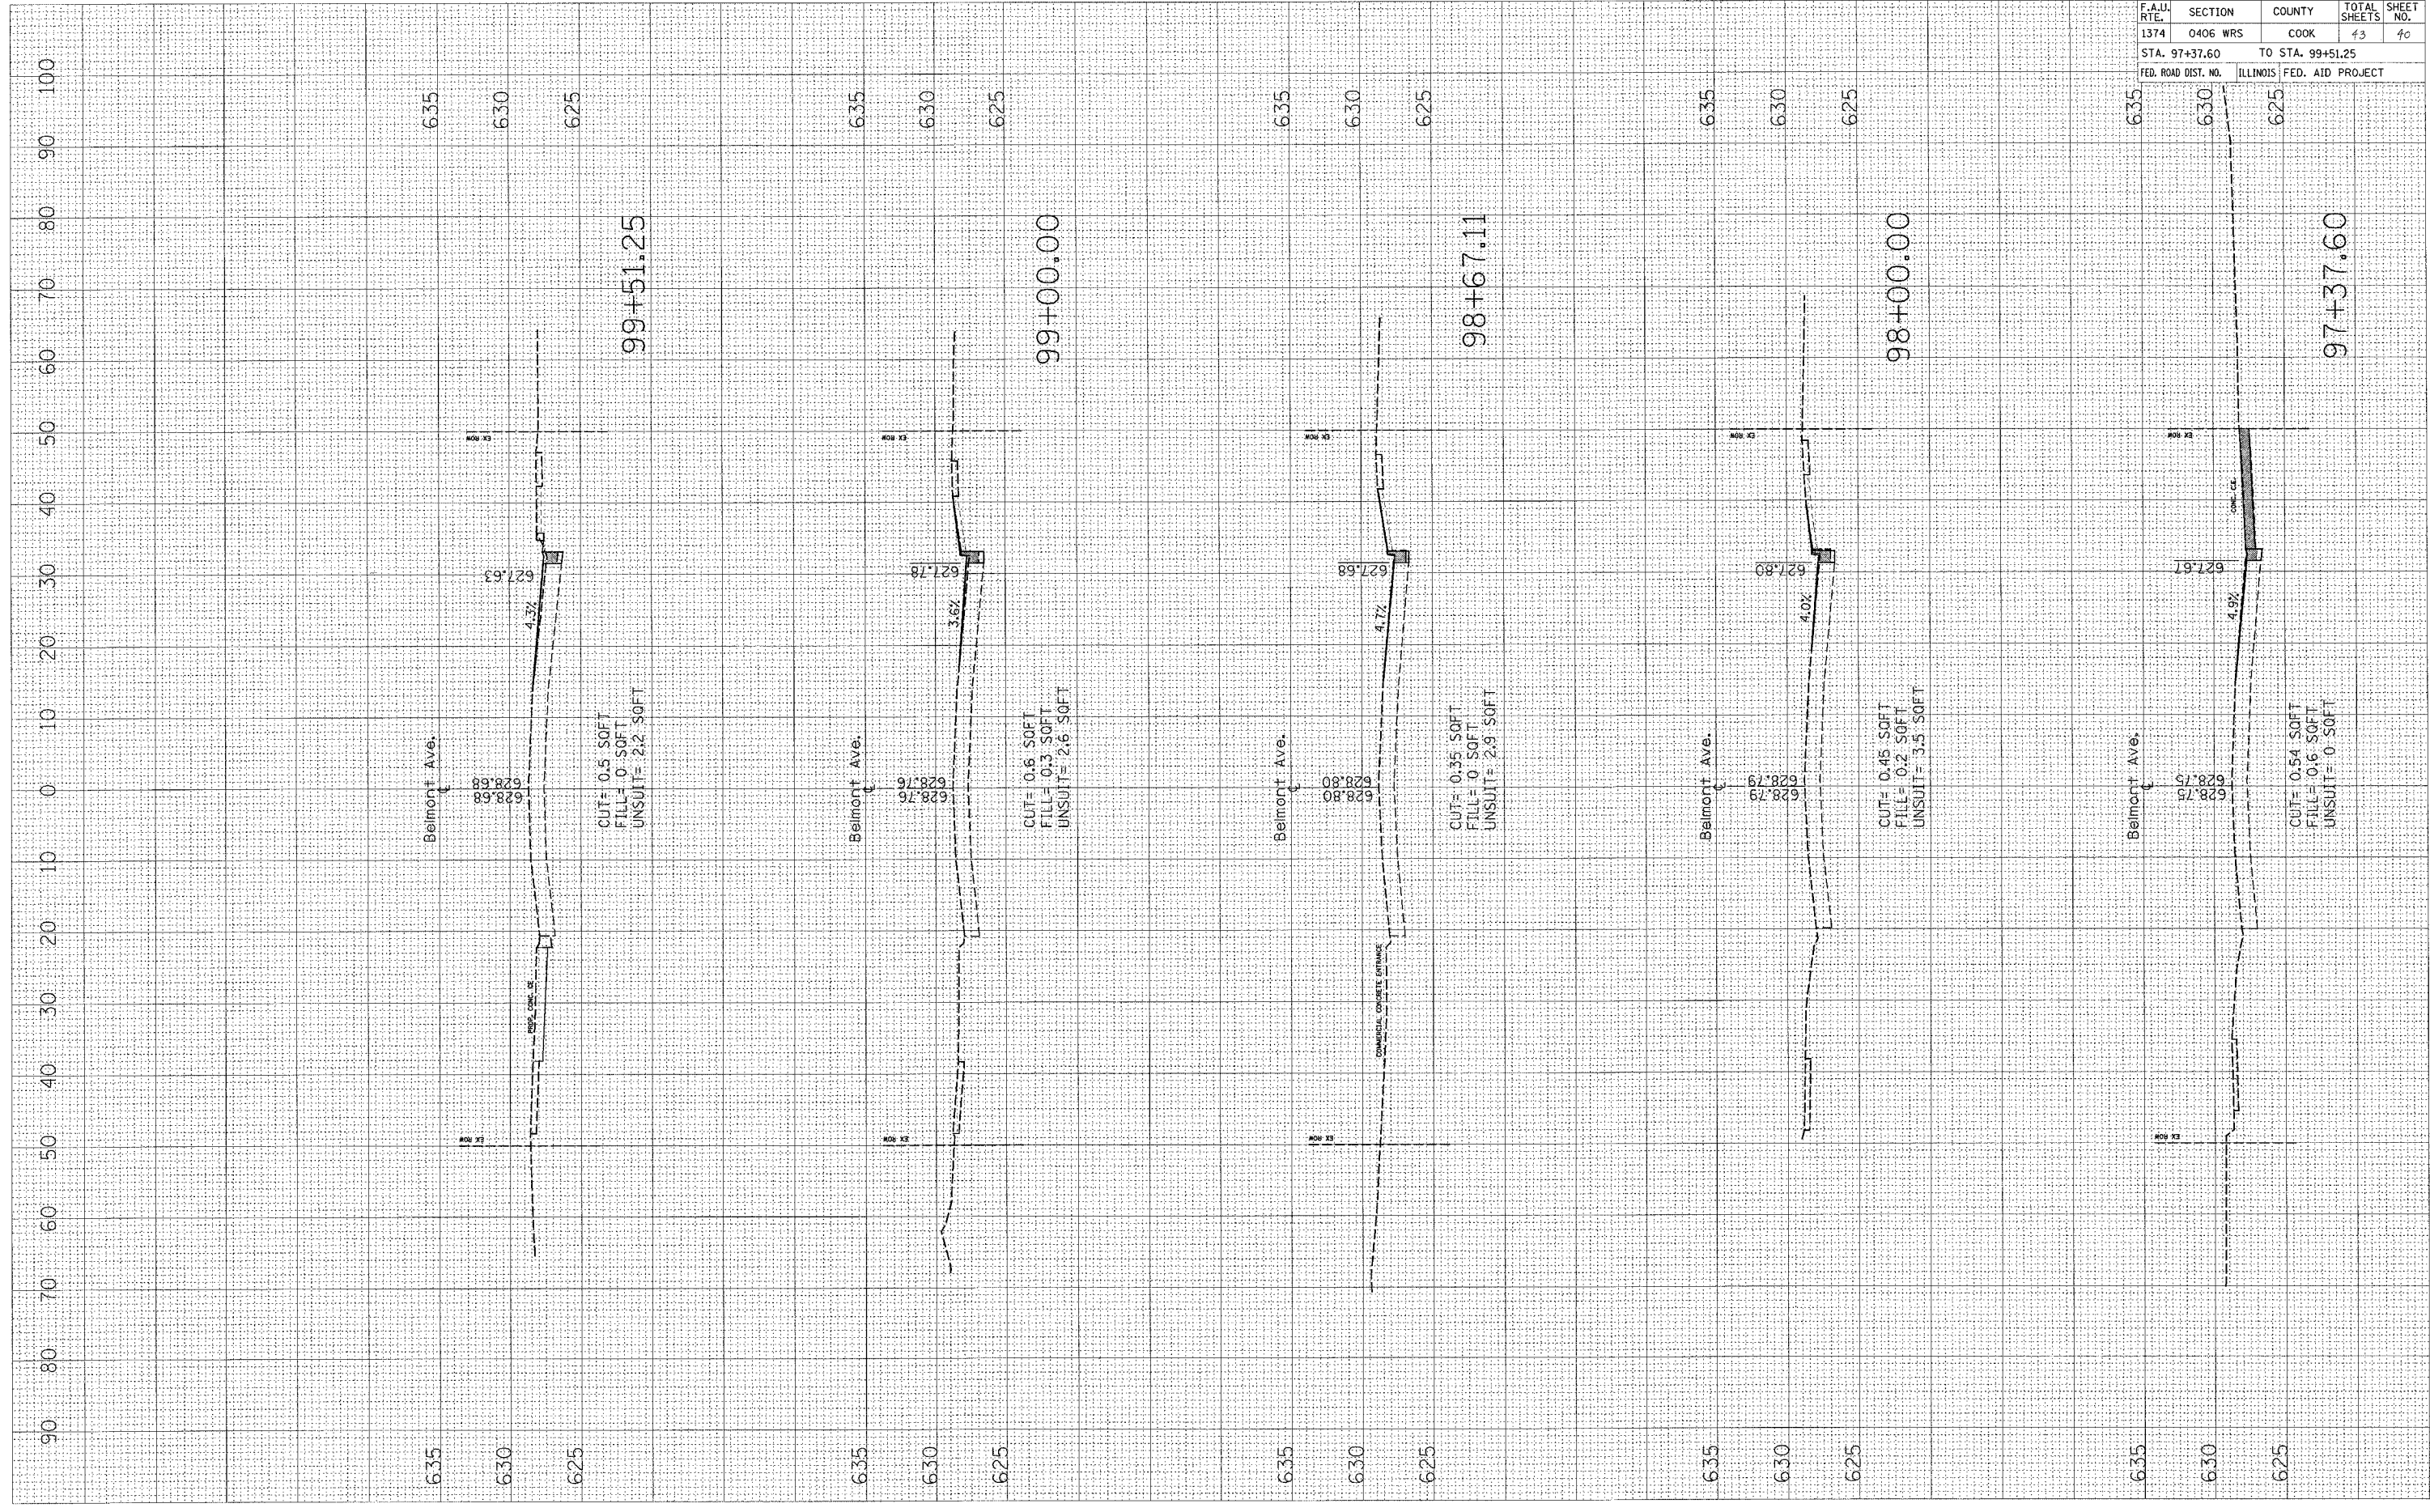

CONTRACT NO. 60003				
F.A.U. RTE.	SECTION	COUNTY	TOTAL SHEETS	SHEET NO.
1374	0406 WRS	COOK	43	40
STA. 97+37.60		TO STA. 99+51.25		
FED. ROAD DIST. NO.	ILLINOIS	FED. AID PROJECT		