


F.A.I. RTE.	SECTION	COUNTY	TOTAL SHEETS	SHEET NO.
55	2006-017 RS	DUPAGE & WILL	12	6
STA. 41+26		TO STA. 71+12		
FED. ROAD DIST. NO. 1		ILLINOIS HIGHWAY PROJECT		

NORTH / WEST FRONTAGE RD.

PROPOSED HMA SURFACE COURSE, MIX "D",
N70, 1 1/2"

PROPOSED HMA BINDER COURSE, IL-19.0,
N70, 2 1/2"

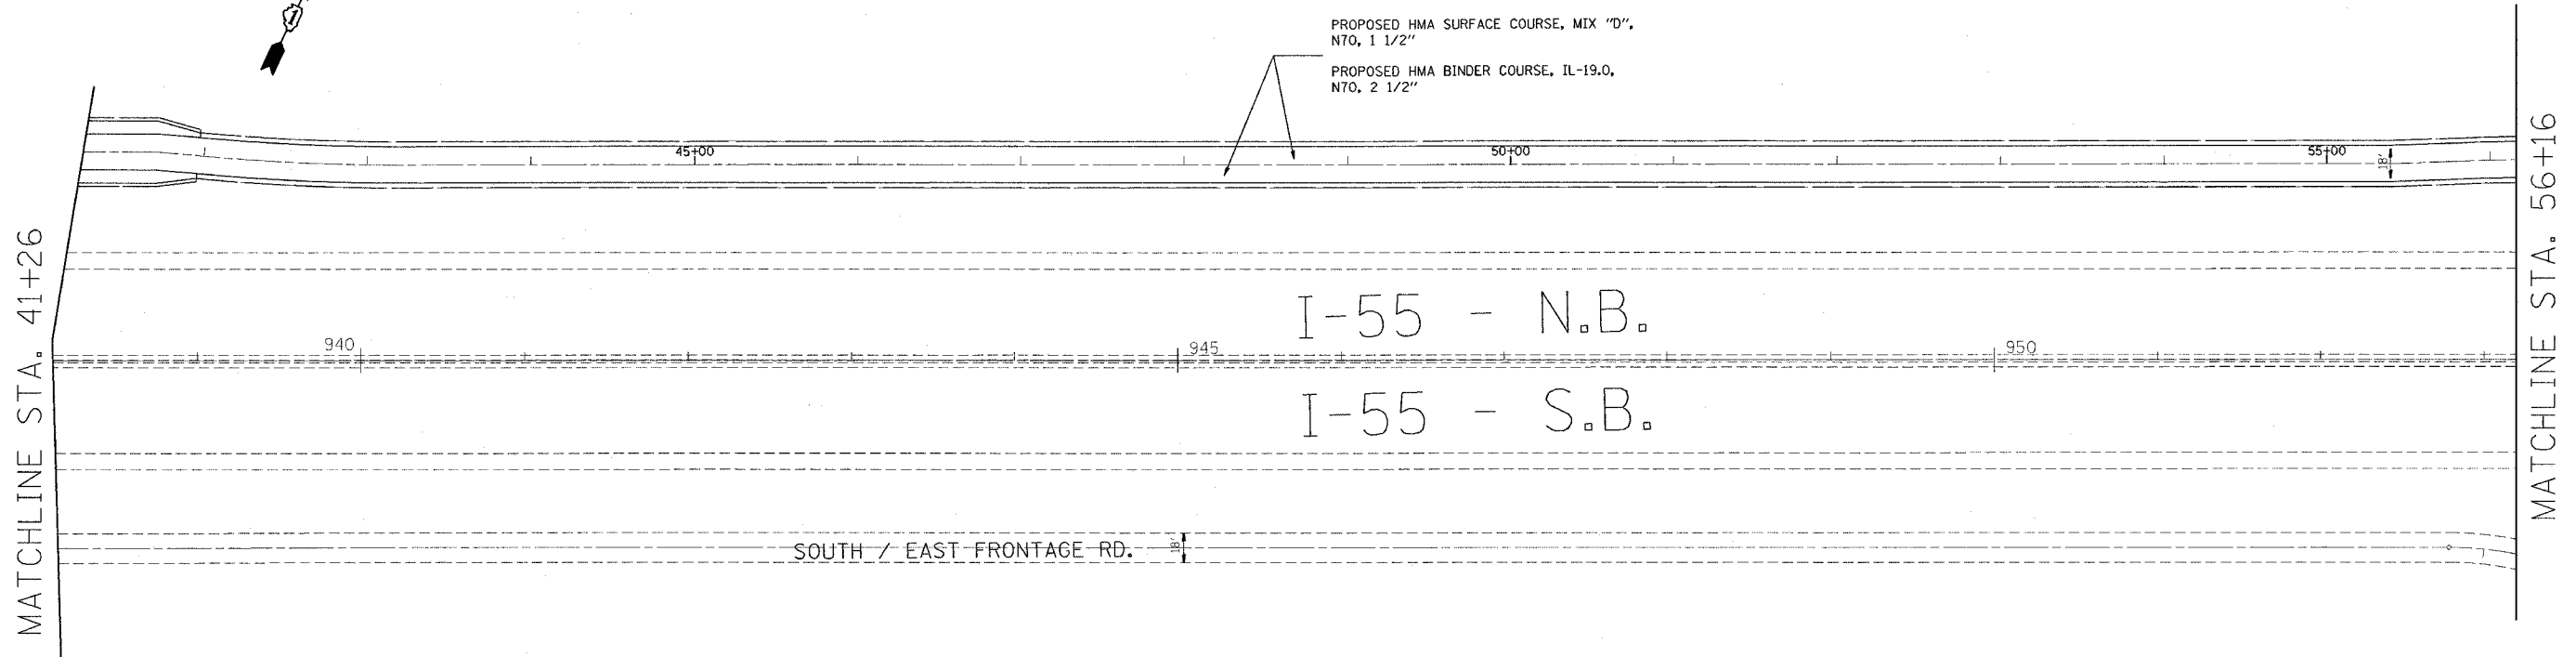


NOTE:

LIMIT OF RESURFACING ON SIDE ROADS AND STREETS SHALL BE TO THE RADIUS OF RETURN OR AS DIRECTED BY THE ENGINEER.

ALL PERMANENT PAVEMENT MARKINGS SHALL BE THERMOPLASTIC UNLESS OTHERWISE NOTED. SEE "DISTRICT ONE TYPICAL PAVEMENT MARKINGS," DETAIL (TC-13).

RAISED REFLECTIVE PAVEMENT MARKERS SHALL BE USED THROUGHOUT THE IMPROVEMENT LIMIT. SEE "DISTRICT ONE TYPICAL APPLICATIONS RAISED REFLECTIVE PAVEMENT MARKERS," DETAIL (TC-11).

IMPROVEMENT ENDS
STATION 71+12

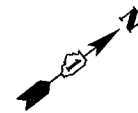

NORTH / WEST FRONTAGE RD.

CLARENDON HILLS RD.

PROPOSED HMA SURFACE COURSE, MIX "D",
N70, 1 1/2"

PROPOSED HMA BINDER COURSE, IL-19.0,
N70, 2 1/2"

MATCHLINE STA. 56+16

REVISIONS	
NAME	DATE

ILLINOIS DEPARTMENT OF TRANSPORTATION

I-55: (NORTH FRONTAGE RD.)
CLARENDON HILLS RD. TO CASS AVE.

SCALE: VERT. 1"=50'
HORIZ. 1"=50'
DATE 4/2/2007

DRAWN BY
CHECKED BY