
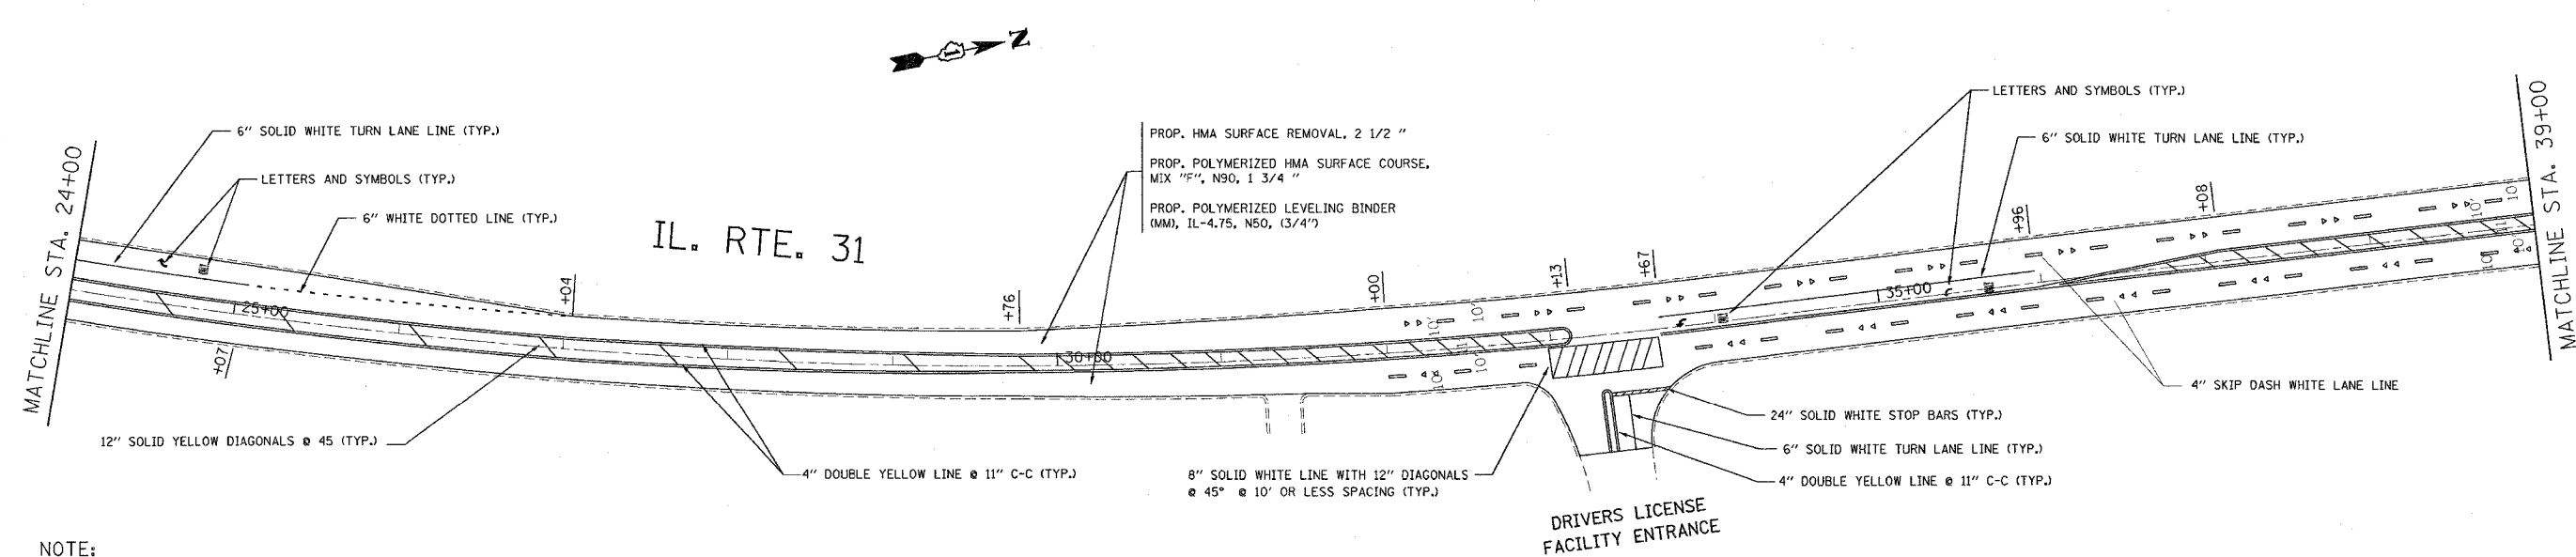


F.A.U. RTE.	SECTION	COUNTY	TOTAL SHEETS	SHEET NO.
3887	E-1, P, G, H & R/ RS-5	KANE	43	10
STA. 10+88 TO STA. 39+00		FED. ROAD DIST. NO. 1 ILLINOIS HIGHWAY PROJECT		

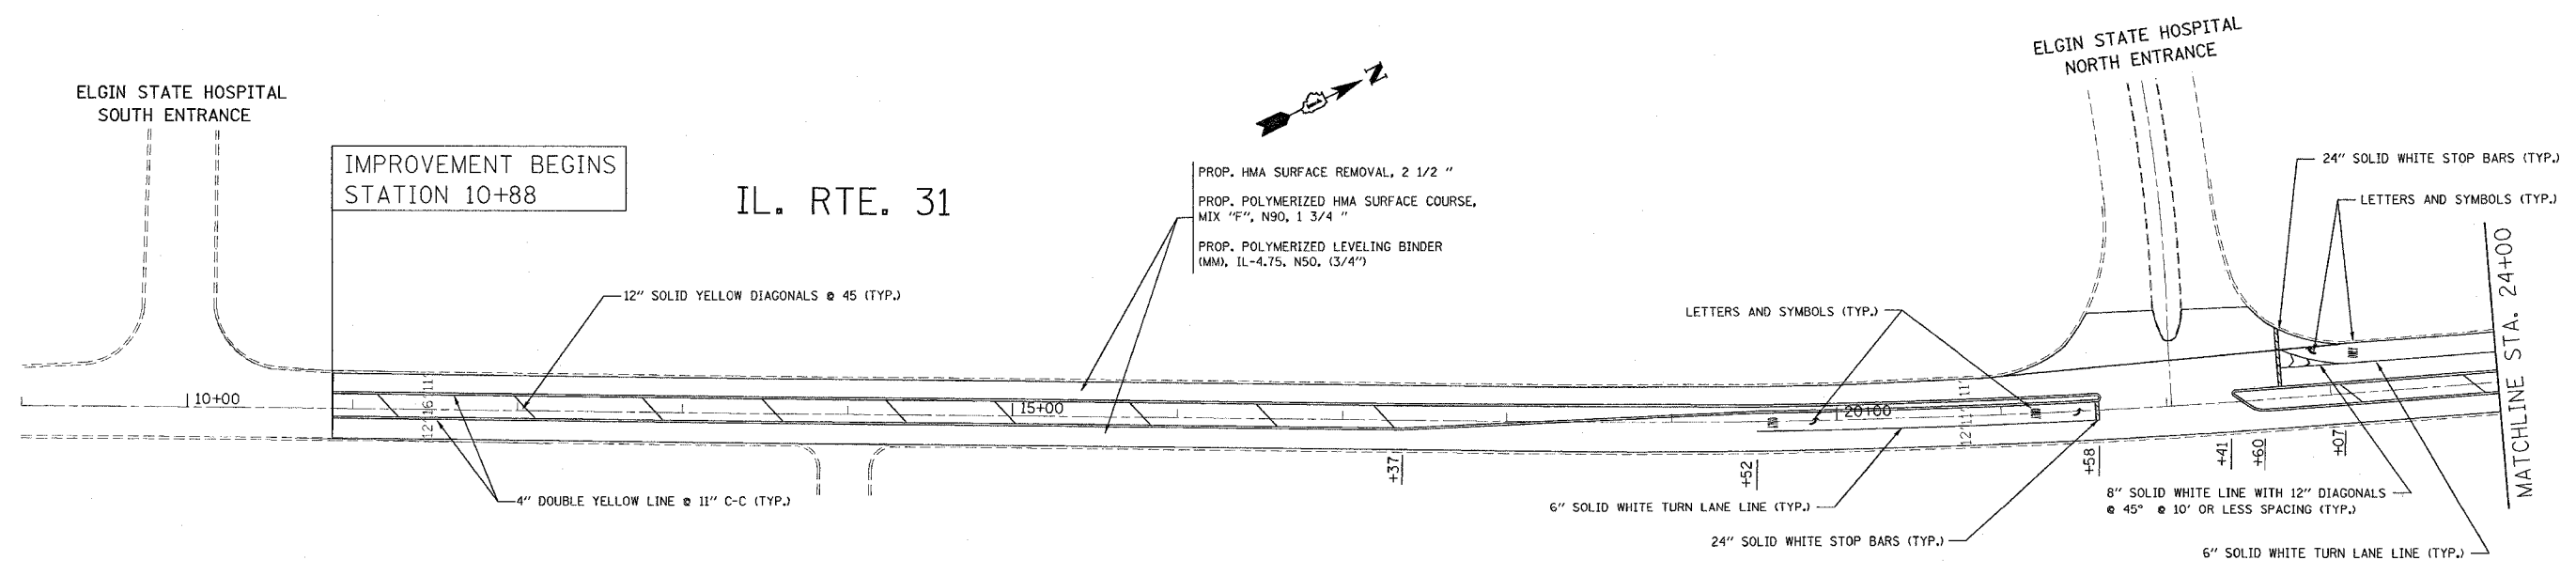

NOTE:

LIMIT OF RESURFACING ON SIDE ROADS AND STREETS SHALL BE TO THE RADIUS OF RETURN (WHERE APPLICABLE) OR AS DIRECTED BY THE ENGINEER.

ALL PERMANENT PAVEMENT MARKINGS SHALL BE THERMOPLASTIC UNLESS OTHERWISE NOTED. SEE "DISTRICT ONE TYPICAL PAVEMENT MARKINGS" DETAIL (TC-13)

RAISED REFLECTIVE PAVEMENT MARKERS SHALL BE USED THROUGH THE IMPROVEMENT LIMITS. SEE "DISTRICT ONE TYPICAL APPLICATIONS RAISED REFLECTIVE PAVEMENT MARKERS" DETAIL (TC-11)

REVISIONS	
NAME	DATE

ILLINOIS DEPARTMENT OF TRANSPORTATION
 IL 31: ELGIN STATE HOSPITAL SOUTH ENTRANCE TO TOLLGATE RD.
 ROADWAY & PAVEMENT MARKING PLANS

SCALE: VERT. 1"=50'
 HORIZ. 1"=50'
 DATE 4/18/2007

DRAWN BY
 CHECKED BY