


F.A.U. RTE.	SECTION	COUNTY	TOTAL SHEETS	SHEET NO.
3887	E-1, P, G, H & R1 R5-5	KANE	43	11
STA. 39+00 TO STA. 67+00		FED. ROAD DIST. NO. 1 ILLINOIS HIGHWAY PROJECT		


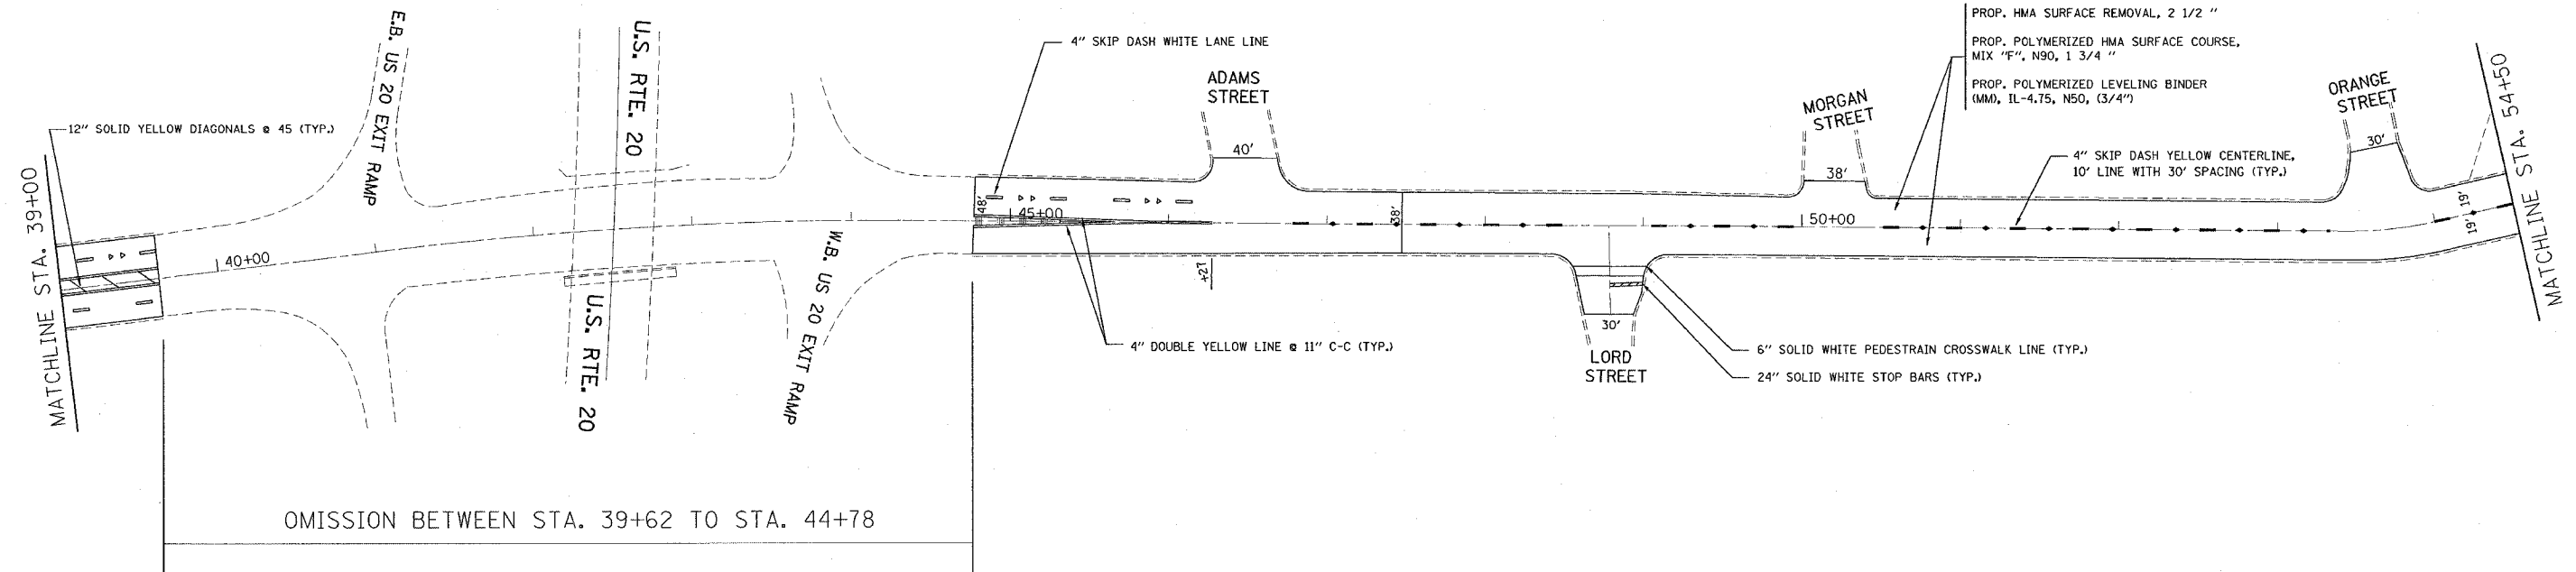


IL. RTE. 31



OMISSION BETWEEN STA. 39+62 TO STA. 44+78

IL RTE. 31

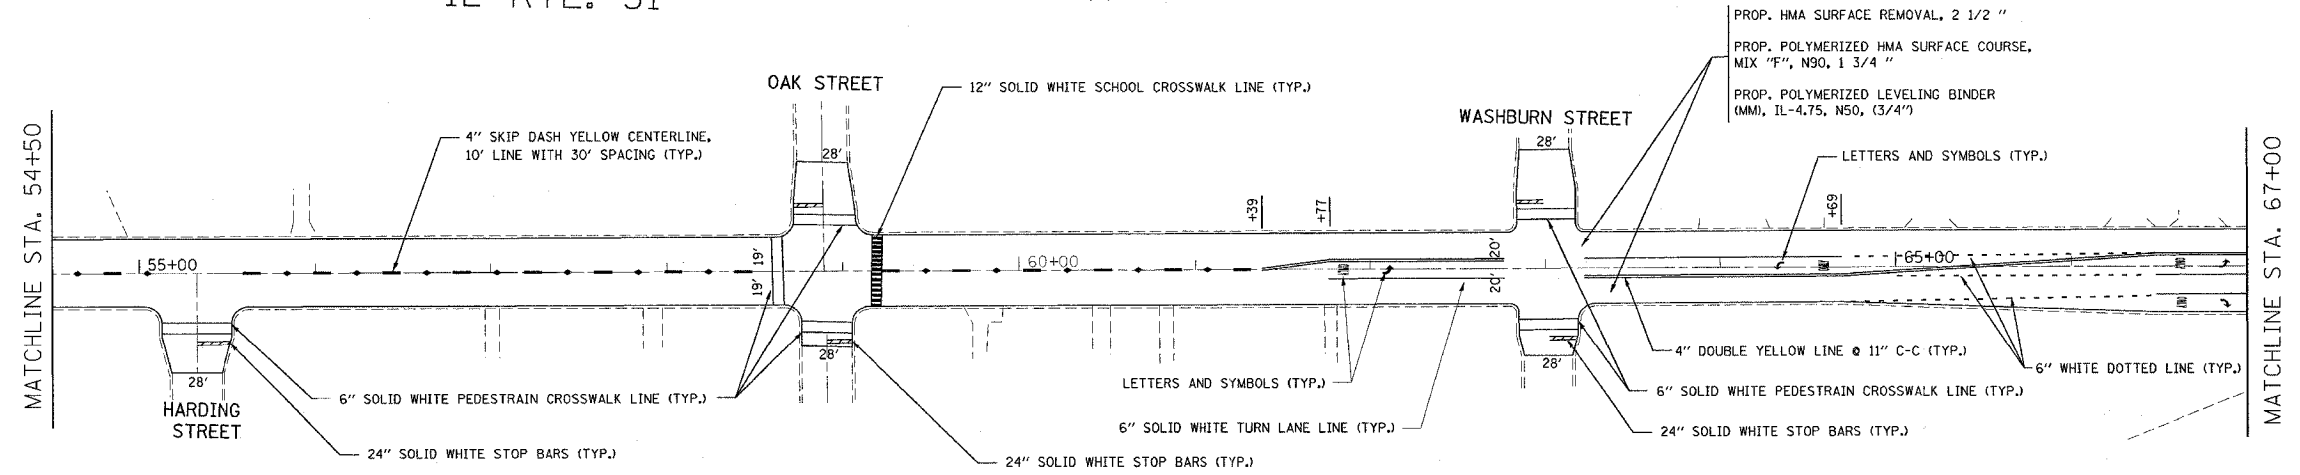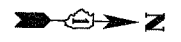

PLOT DATE = 4/18/2007
 FILE NAME = c:\pav\elg\elg31\elg31.dwg
 USER NAME = jh

REVISIONS	
NAME	DATE

ILLINOIS DEPARTMENT OF TRANSPORTATION

IL 31: ELGIN STATE HOSPITAL SOUTH ENTRANCE TO TOLLGATE RD.

ROADWAY & PAVEMENT MARKING PLANS

SCALE: VERT. 1"=50'
 HORIZ. 1"=50'
 DATE 4/18/2007

DRAWN BY
 CHECKED BY