
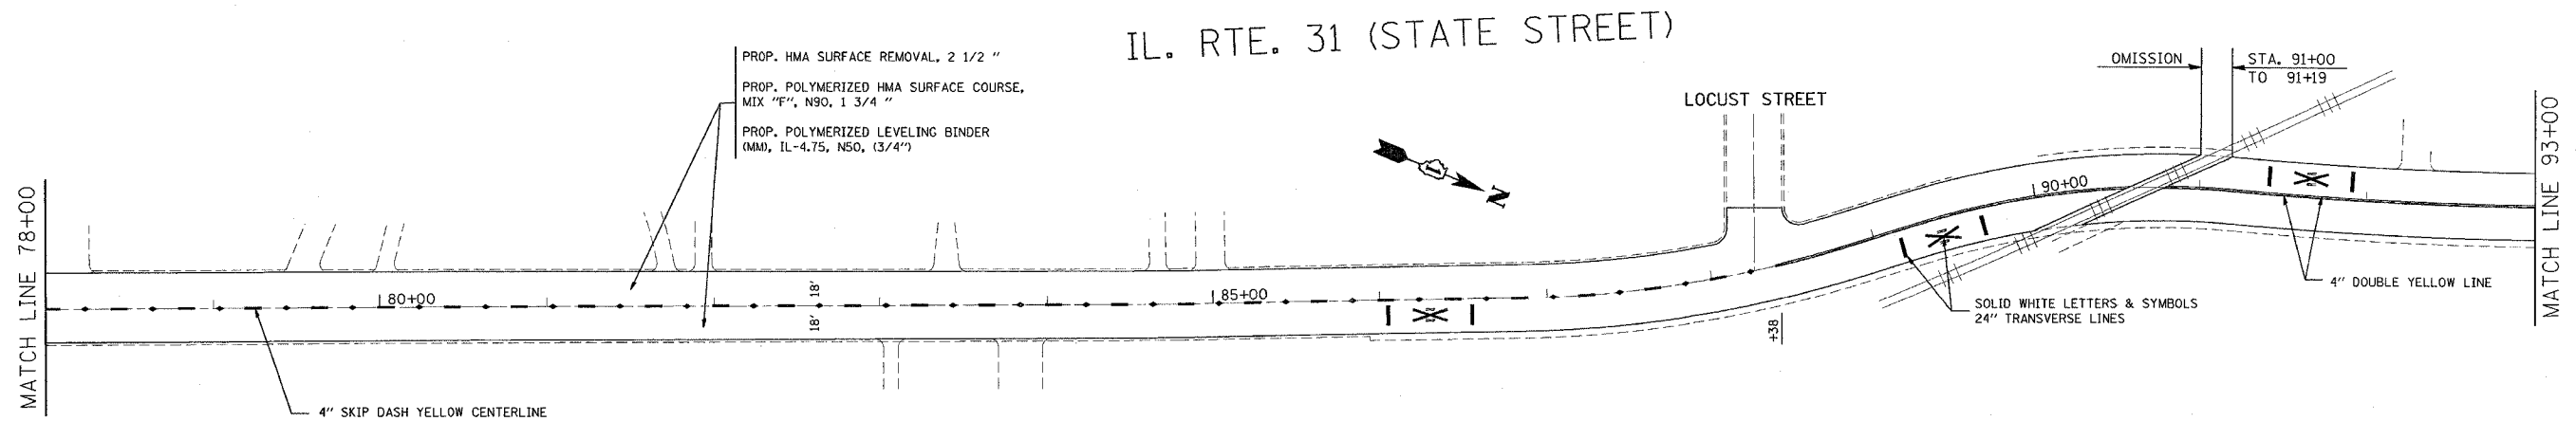


CONTRACT NO. 60C64				
F.A.U. RTE.	SECTION	COUNTY	TOTAL SHEETS	SHEET NO.
3887	(E-1, P, G, H & R) RS-5	KANE	43	12
STA. 67+00		TO STA. 93+00		
FED. ROAD DIST. NO. 1		ILLINOIS	HIGHWAY PROJECT	

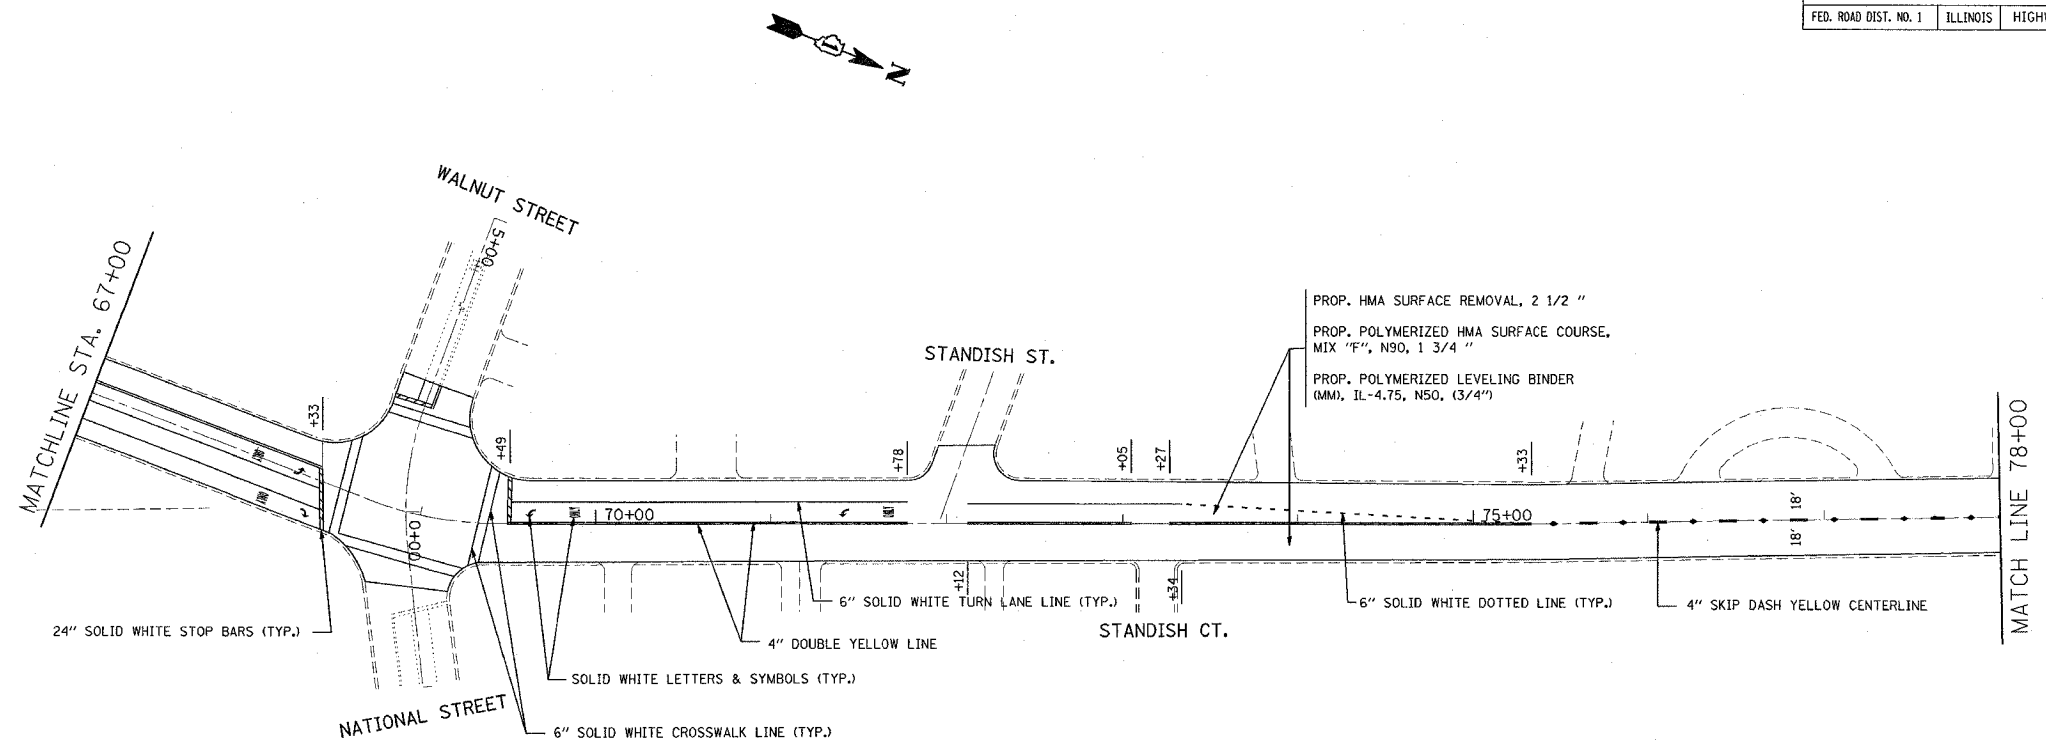

PLOT DATE = 4/19/2007
 PLOT SCALE = 1" = 40'
 PLOT SIZE = 11" x 17"
 USER NAME = brcat

REVISIONS	
NAME	DATE

ILLINOIS DEPARTMENT OF TRANSPORTATION

IL 31: ELGIN STATE HOSPITAL SOUTH ENTRANCE TO TOLLGATE RD.

ROADWAY & PAVEMENT MARKING PLANS

SCALE: VERT. _____
 HORIZ. _____

DATE _____ DRAWN BY _____
 CHECKED BY _____