
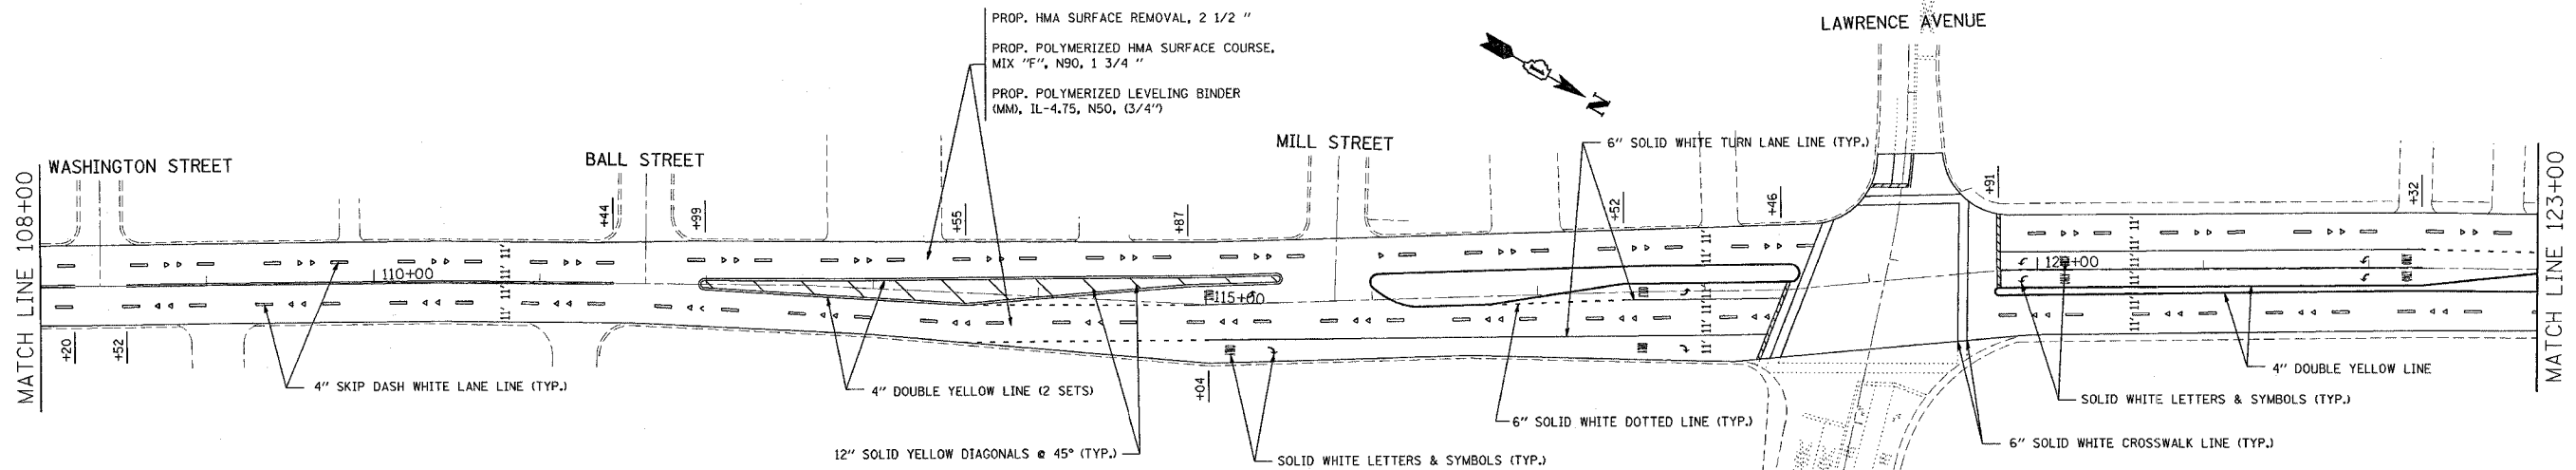


F.A.U. RTE.	SECTION	COUNTY	TOTAL SHEETS	SHEET NO.
3887	(E-1, P, G, H & R) RS-5	KANE	43	13
STA. 93+00		TO STA. 123+00		
FED. ROAD DIST. NO. 1		ILLINOIS	HIGHWAY PROJECT	

IL. RTE. 31 (STATE STREET)

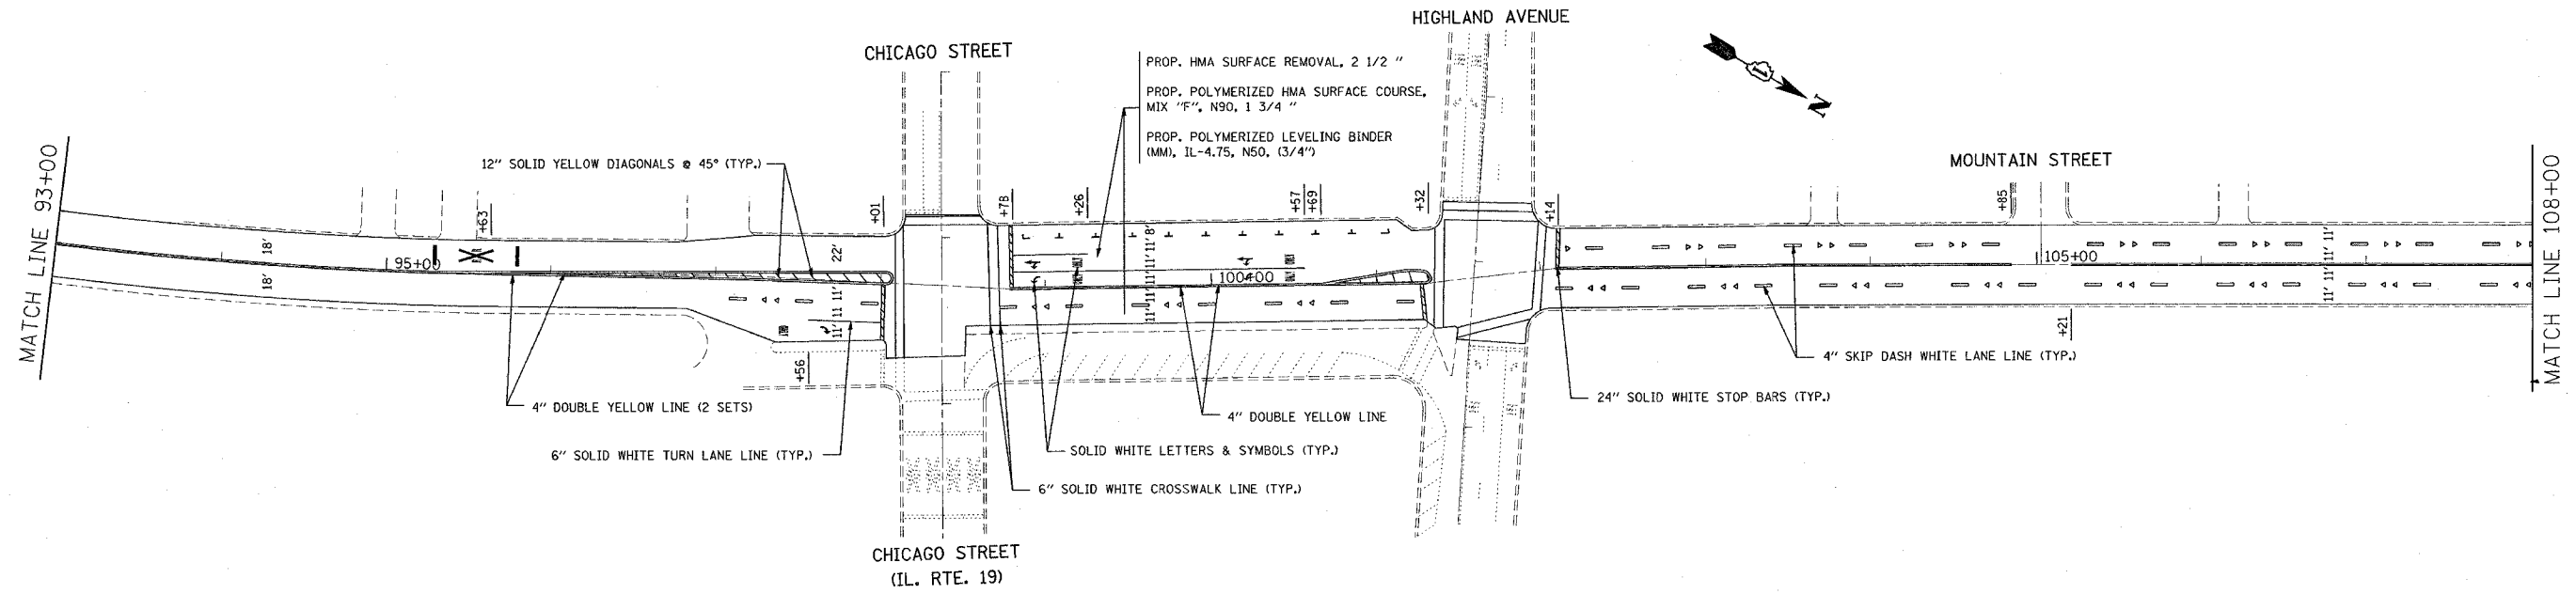

REVISIONS	
NAME	DATE

ILLINOIS DEPARTMENT OF TRANSPORTATION
 IL 31: ELGIN STATE HOSPITAL SOUTH ENTRANCE TO TOLLGATE RD.
 ROADWAY & PAVEMENT MARKING PLANS
 SCALE: VERT. / HORIZ.
 DATE: / /
 DRAWN BY: / /
 CHECKED BY: / /

PLOT DATE = 4/18/2007
 FILE NAME = c:\projects\elgin\123887\sh_rday.dgn
 PLOT SCALE = 1/8" = 1'-0"
 USER NAME = t.rant