



CONTRACT NO. 60C64			
F.A.I.L. RTE.	SECTION	COUNTY	TOTAL SHEETS
3887	E-1, P, G, H & R/RS-5	KANE	43
STA. 123+00		TO STA. 153+00	
FED. ROAD DIST. NO. 1	ILLINOIS	HIGHWAY PROJECT	

IL. RTE. 31 (STATE STREET)

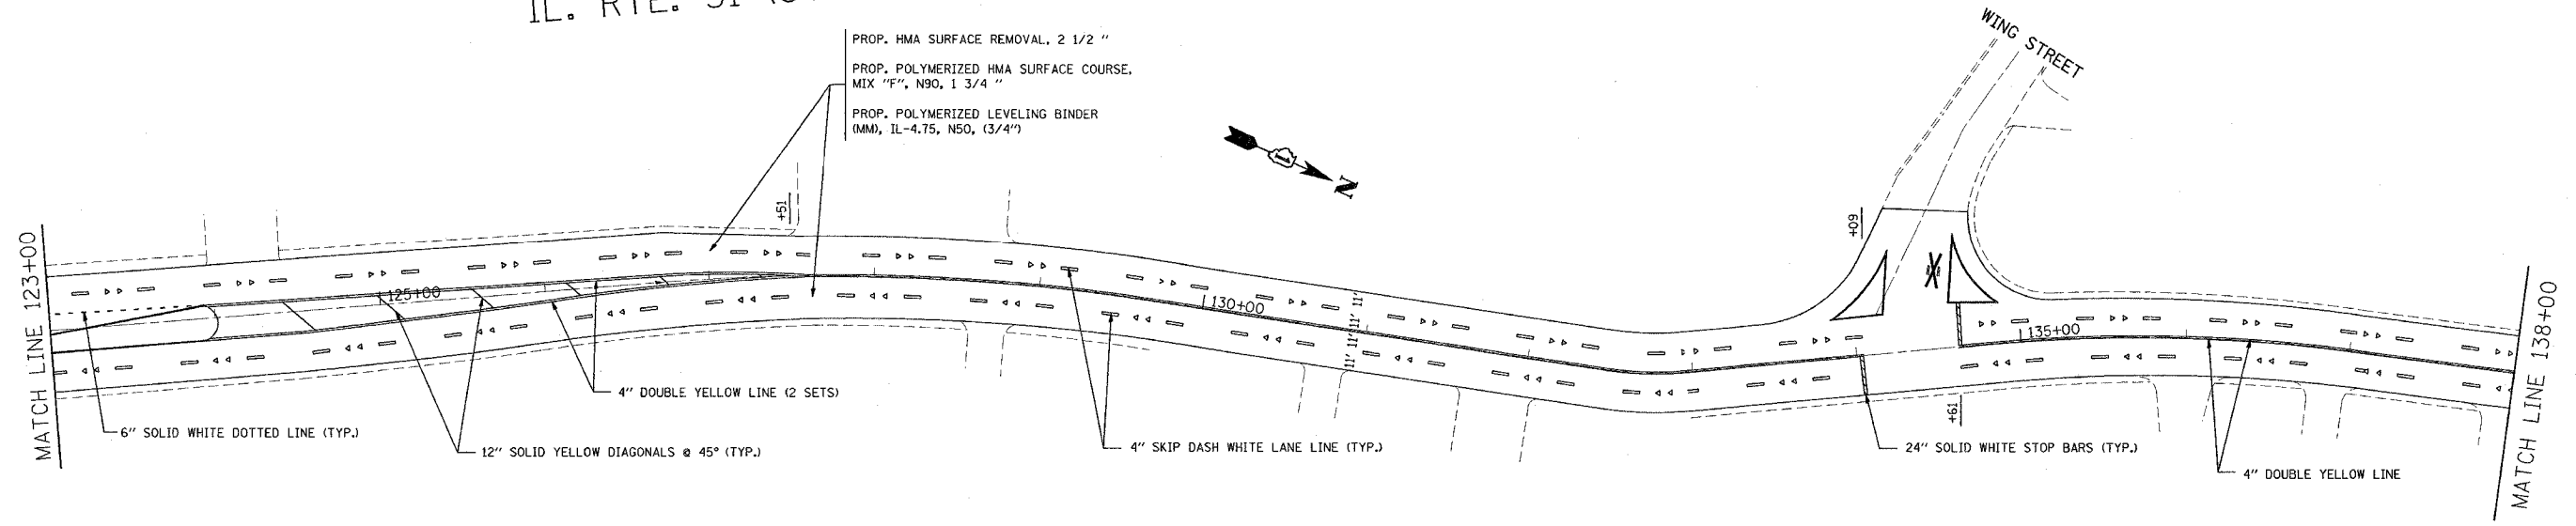

IL. RTE. 31 (STATE STREET)

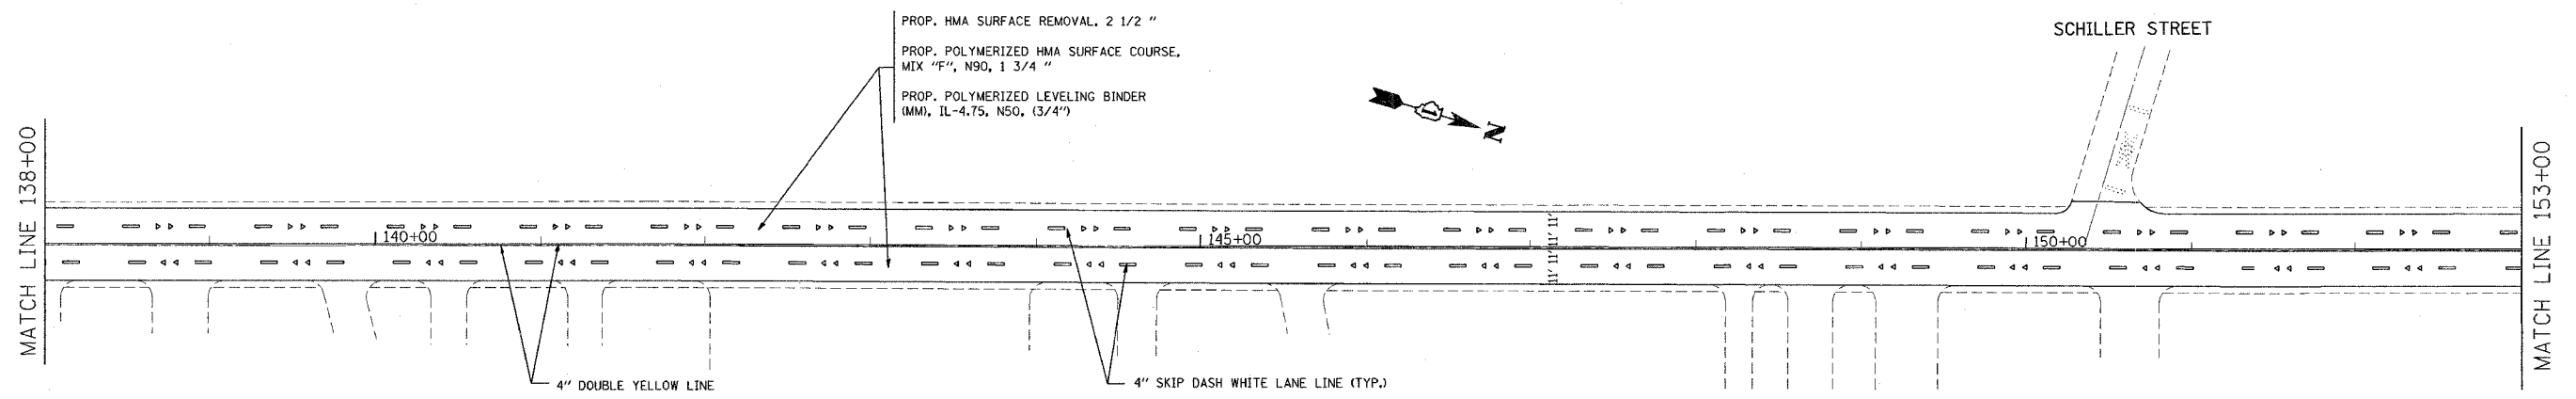

PLOT DATE = 4/15/2007
 PLOT SCALE = 800/8000 / IN.
 USER NAME = trent

REVISIONS	
NAME	DATE

ILLINOIS DEPARTMENT OF TRANSPORTATION

IL 31: ELGIN STATE HOSPITAL SOUTH ENTRANCE TO TOLLGATE RD.

ROADWAY & PAVEMENT MARKING PLANS

SCALE: VERT. _____
 HORIZ. _____
 DATE _____

DRAWN BY _____
 CHECKED BY _____