
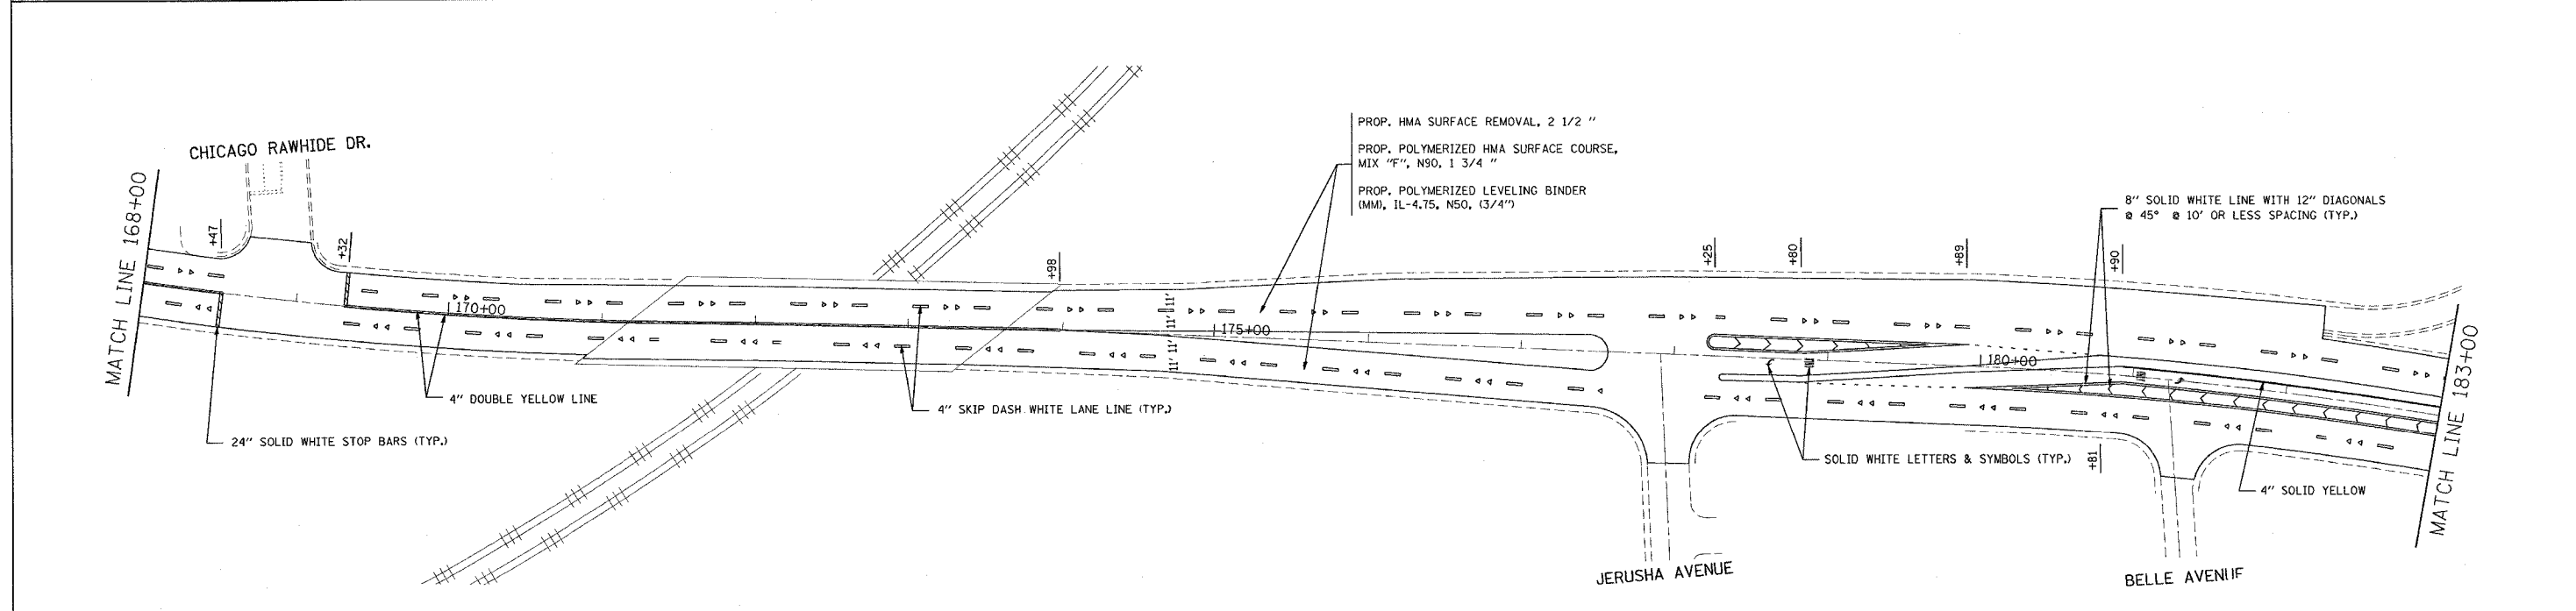


CONTRACT NO. 60C64				
F.A.U. RTE.	SECTION	COUNTY	TOTAL SHEETS	SHEET NO.
3887	(E-1, P, G, H & R) RS-5	KANE	43	15
STA. 153+00		TO STA. 183+00		
FED. ROAD DIST. NO. 1		ILLINOIS	HIGHWAY PROJECT	

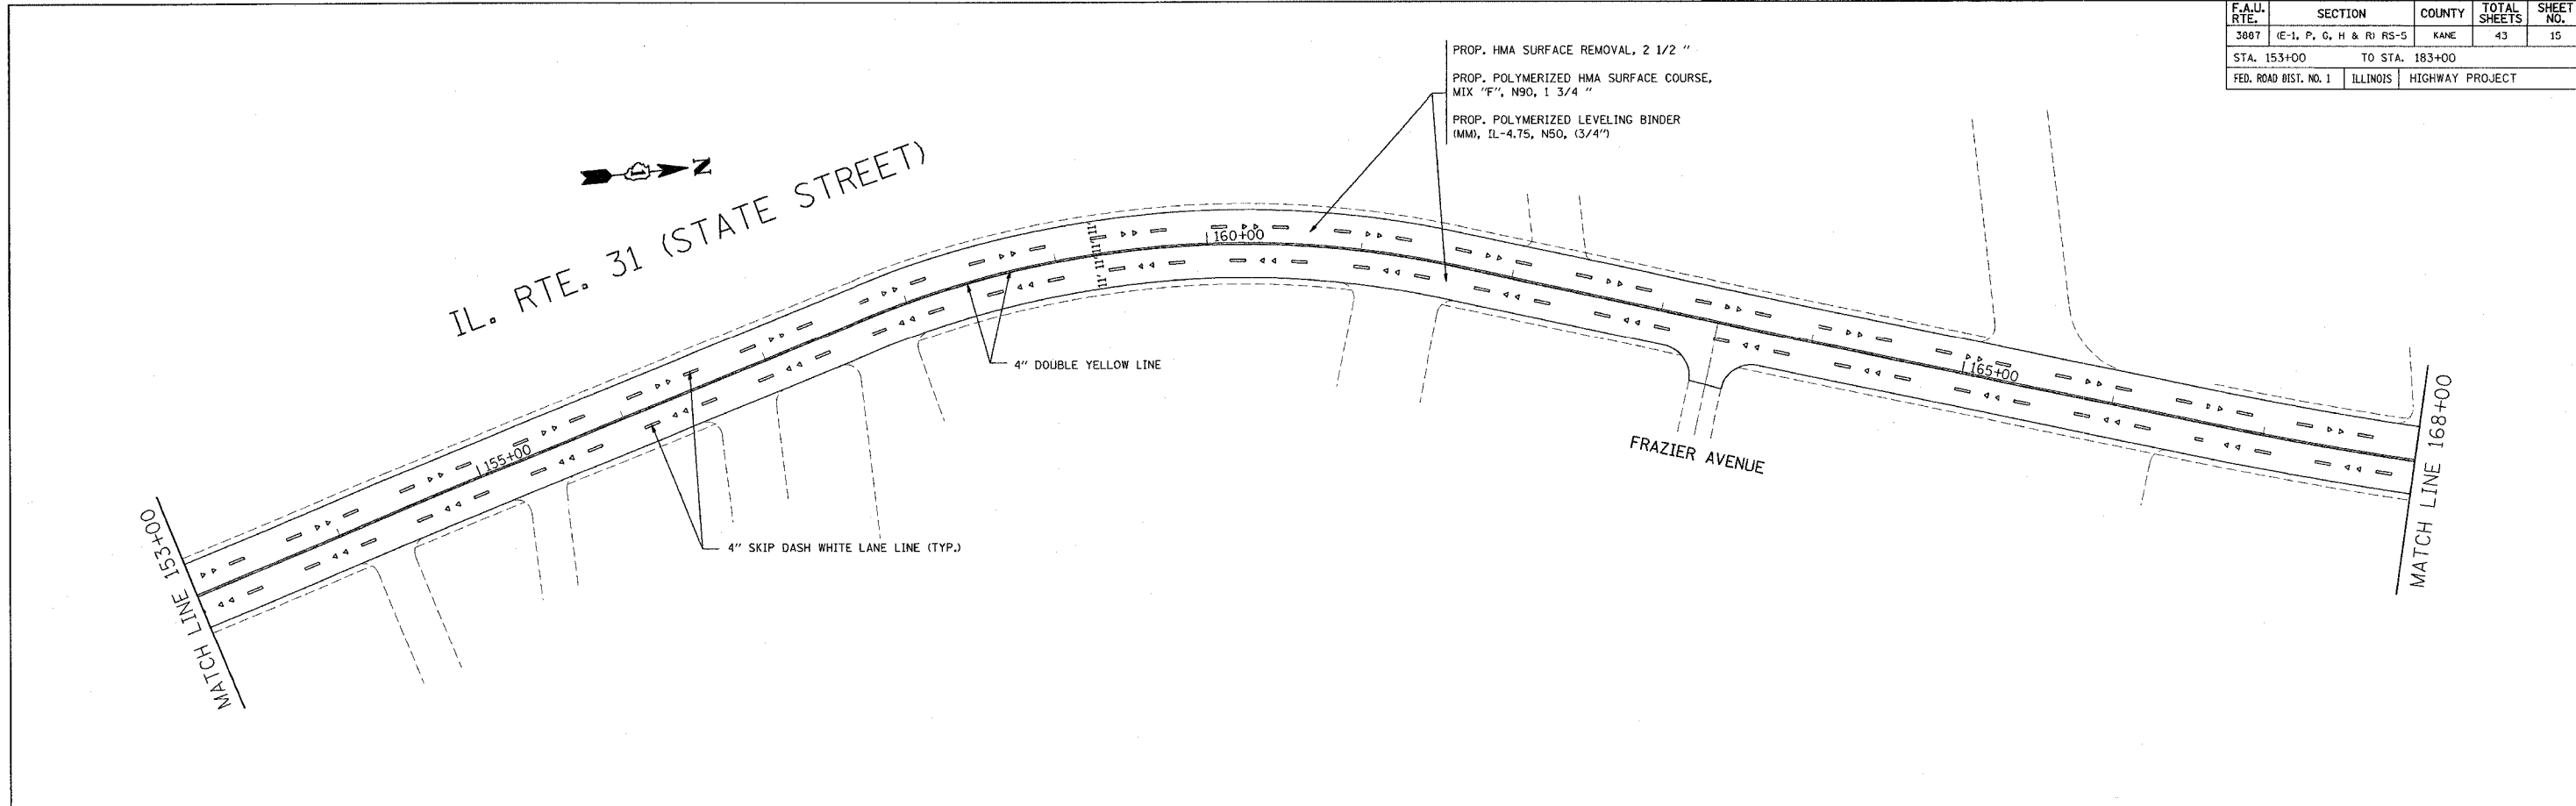

PLOT DATE = 4/18/2007  
 FILE NAME = c:\p\projects\125687\125687.dgn  
 PLOT SCALE = 3/8" = 1'-0"  
 USER NAME = tgrant

REVISIONS		ILLINOIS DEPARTMENT OF TRANSPORTATION
NAME	DATE	
		IL 31: ELGIN STATE HOSPITAL SOUTH ENTRANCE TO TOLLGATE RD. ROADWAY & PAVEMENT MARKING PLANS
SCALE: VERT.	DATE	DRAWN BY
SCALE: HORIZ.		CHECKED BY