



CONTRACT NO. 60C64				
F.A.U. RTE.	SECTION	COUNTY	TOTAL SHEETS	SHEET NO.
3887	(E-1, P, G, H & R) RS-5	KANE	43	17
STA. 213+00		TO STA. 243+00		
FED. ROAD DIST. NO. 1		ILLINOIS HIGHWAY PROJECT		

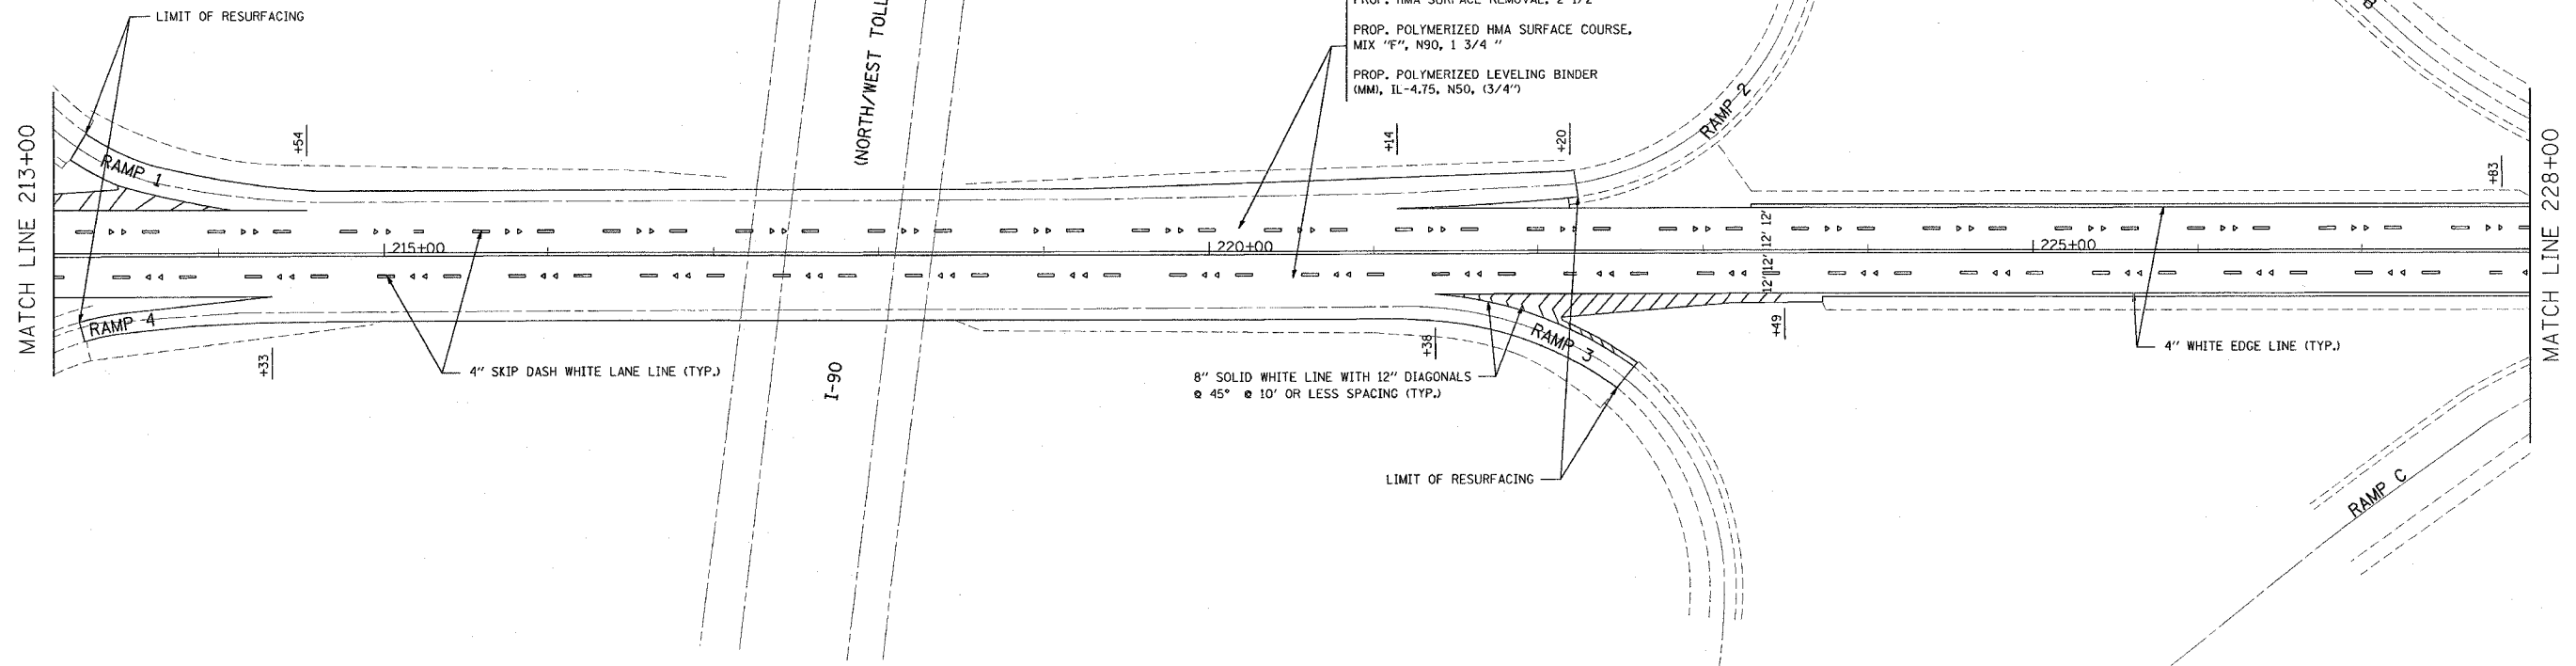

IL. RTE. 31 (STATE STREET)

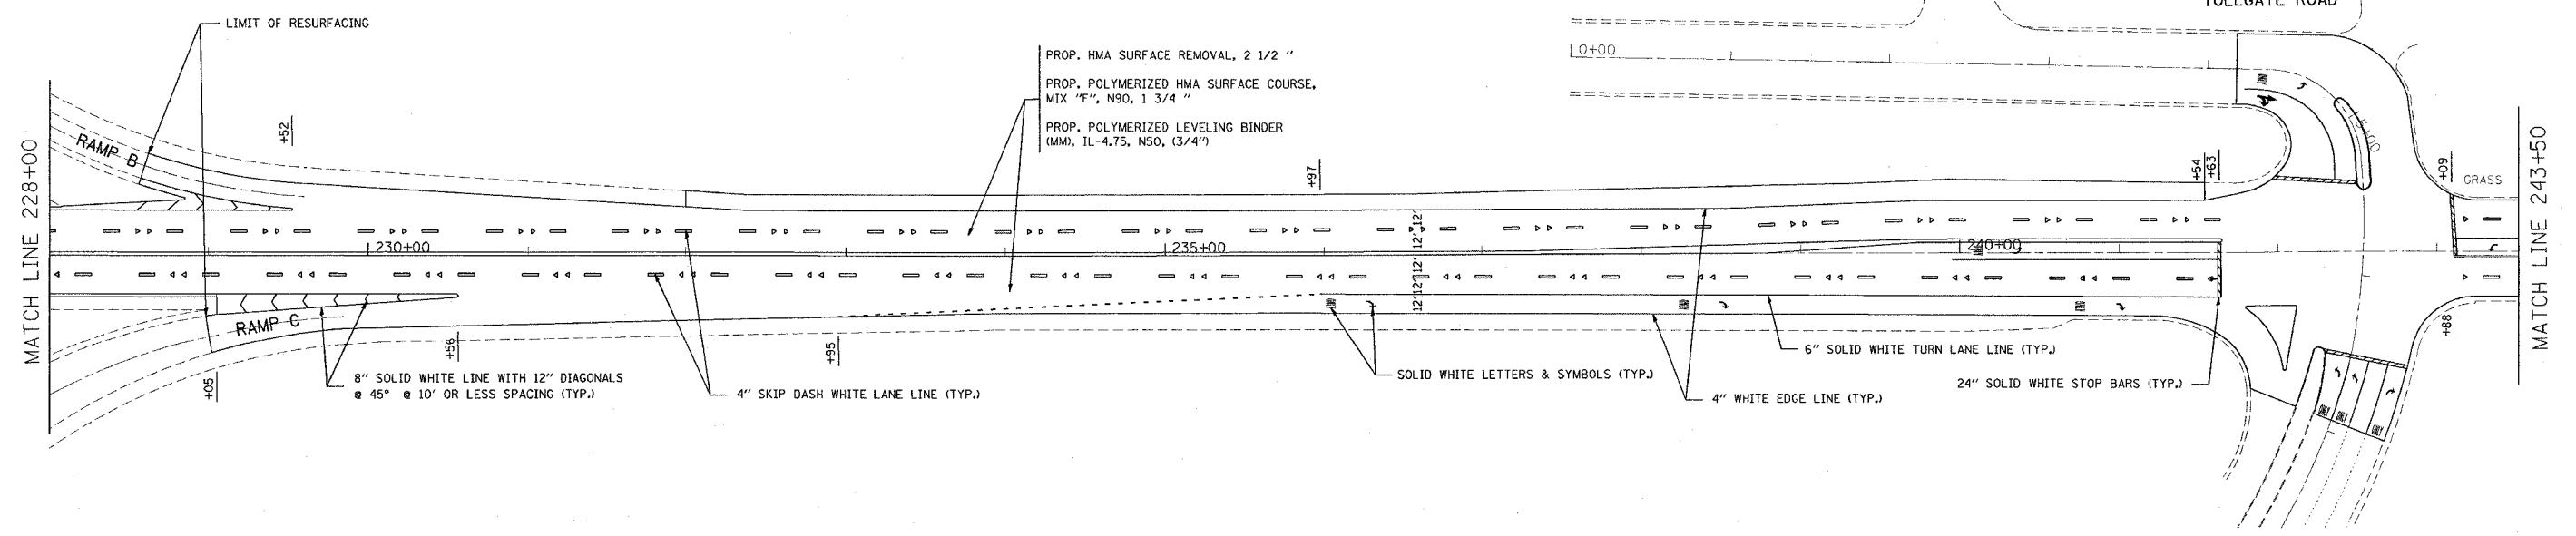

REVISIONS	
NAME	DATE

ILLINOIS DEPARTMENT OF TRANSPORTATION

IL 31: ELGIN STATE HOSPITAL SOUTH ENTRANCE TO TOLLGATE RD.

ROADWAY & PAVEMENT MARKING PLANS

SCALE: VERT. _____
 DATE _____

DRAWN BY _____
 CHECKED BY _____

PLOT DATE = 4/16/2007
 PLOT SCALE = 1/8" = 1'-0"
 USER NAME = ttrans1