


F.A.U. RTE.	SECTION	COUNTY	TOTAL SHEETS	SHEET NO.
3887	(E-1, P, G, H & R) RS-5	KANE	43	18
STA. 243+00		TO STA. 248+19		
FED. ROAD DIST. NO. 1	ILLINOIS	HIGHWAY PROJECT		

IL. RTE. 31 (STATE STREET)

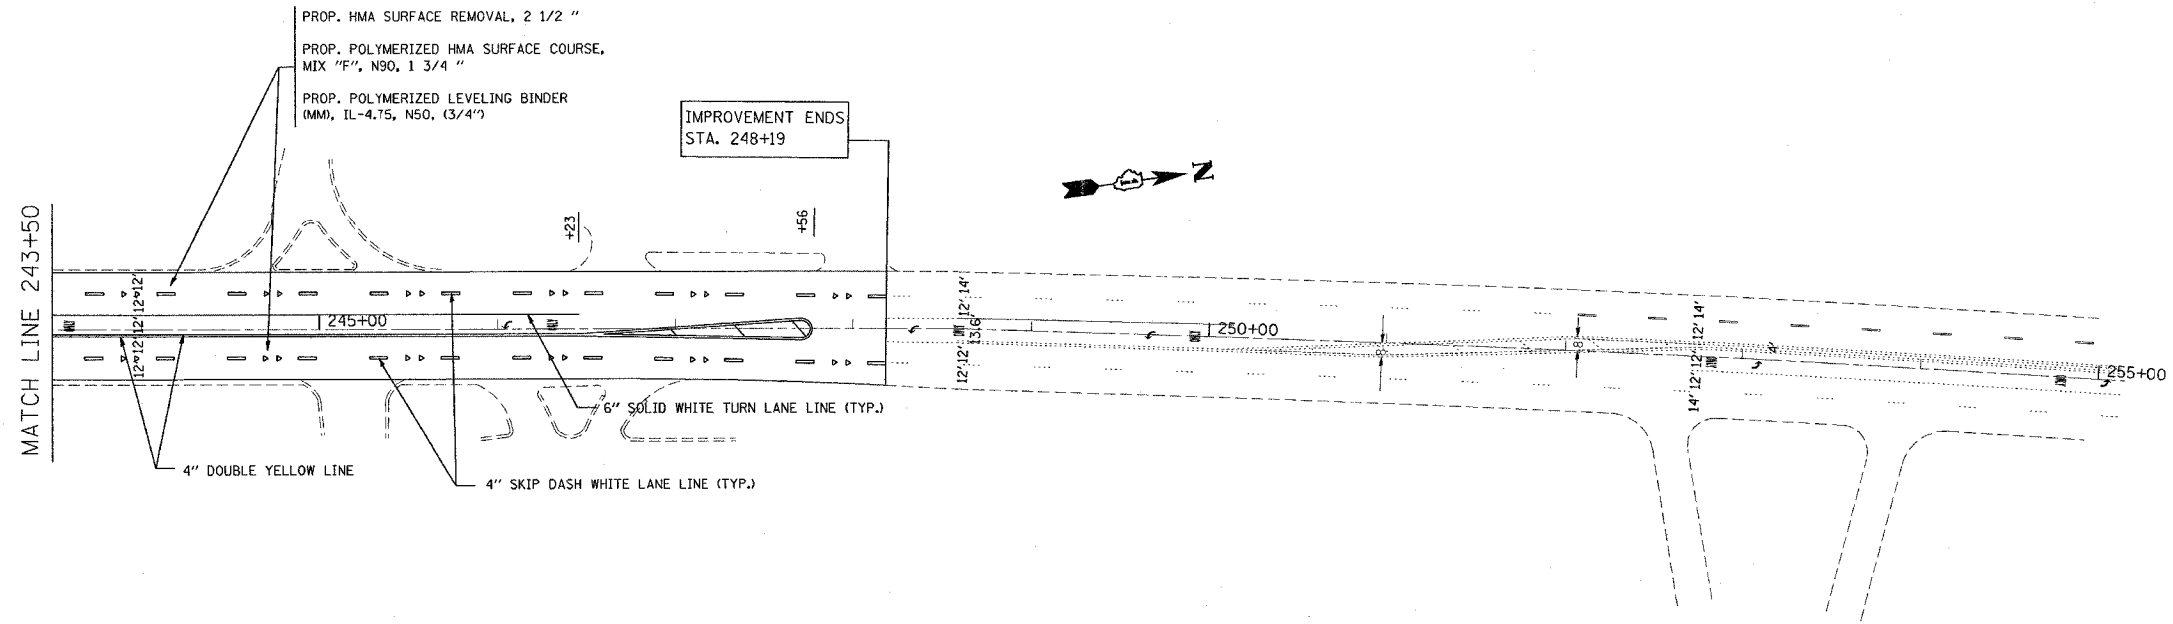

PLOT DATE = 4/18/2007
 FILE NAME = c:\p\proj\31\243007\ah_rdy.dgn
 PLOT SCALE = 50.0000 ' / IN.
 USER NAME = grant

REVISIONS	
NAME	DATE

ILLINOIS DEPARTMENT OF TRANSPORTATION
 IL 31: ELGIN STATE HOSPITAL SOUTH ENTRANCE TO TOLLGATE RD.
 ROADWAY & PAVEMENT MARKING PLANS

VERT. SCALE: DRAWN BY
 HORIZ. CHECKED BY
 DATE