



F.A.U. RTE.	SECTION	COUNTY	TOTAL SHEETS	SHEET NO.
3887	IE-LP,G,H&RIS-5	KANE	43	21
STA.	TO STA.			
FED. ROAD DIST. NO.	ILLINOIS	FED. AID PROJECT		

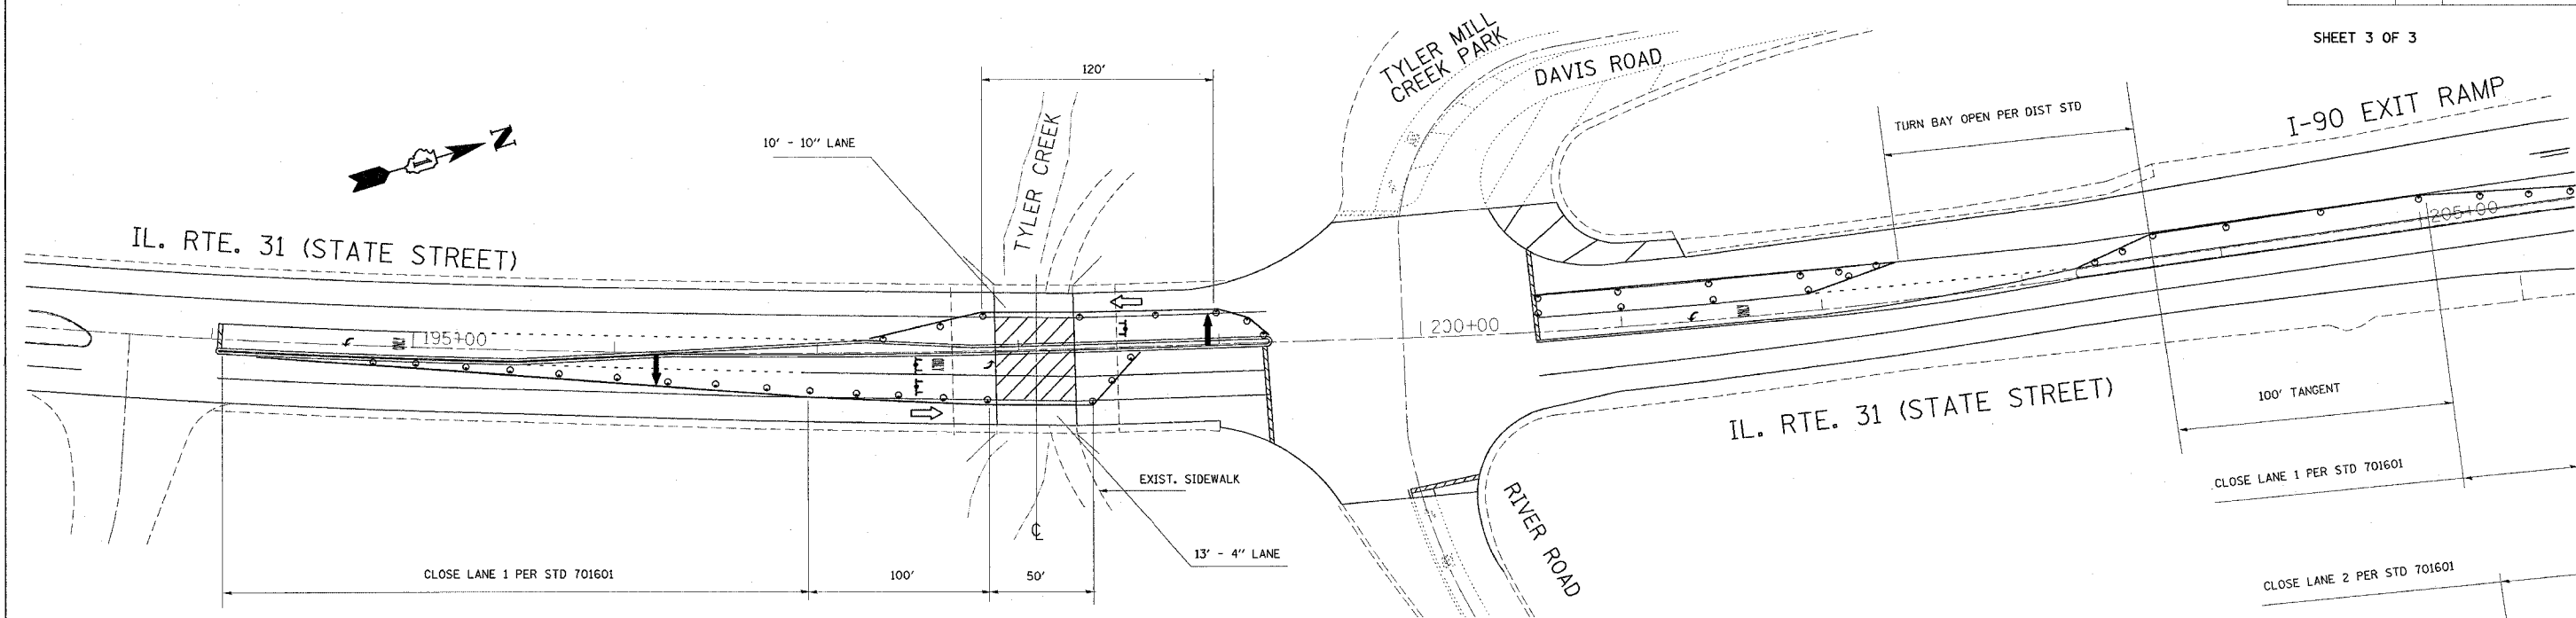

STAGE I CONSTRUCTION

- WORK ZONE
- DIRECTION OF TRAFFIC
- SIGN
- ARROW BOARD
- TYPE III BARRICADES W/ STEADY BURN LIGHTS
- DRUMS WITH STEADY BURN MONODIRECTIONAL LIGHTS
50' CTS ON TANGENT
25' CTS ON TAPER

COVER EXISTING CONFLICTING PAVEMENT MARKINGS WITH BLACK TYPE III TAPE. UNLESS SPECIFIED ELSEWHERE, THE COST OF THE TYPE III TAPE AND ITS REMOVAL IS INCLUDED IN THE COST OF "TRAFFIC CONTROL & PROTECTION 701601 (SPECIAL)".

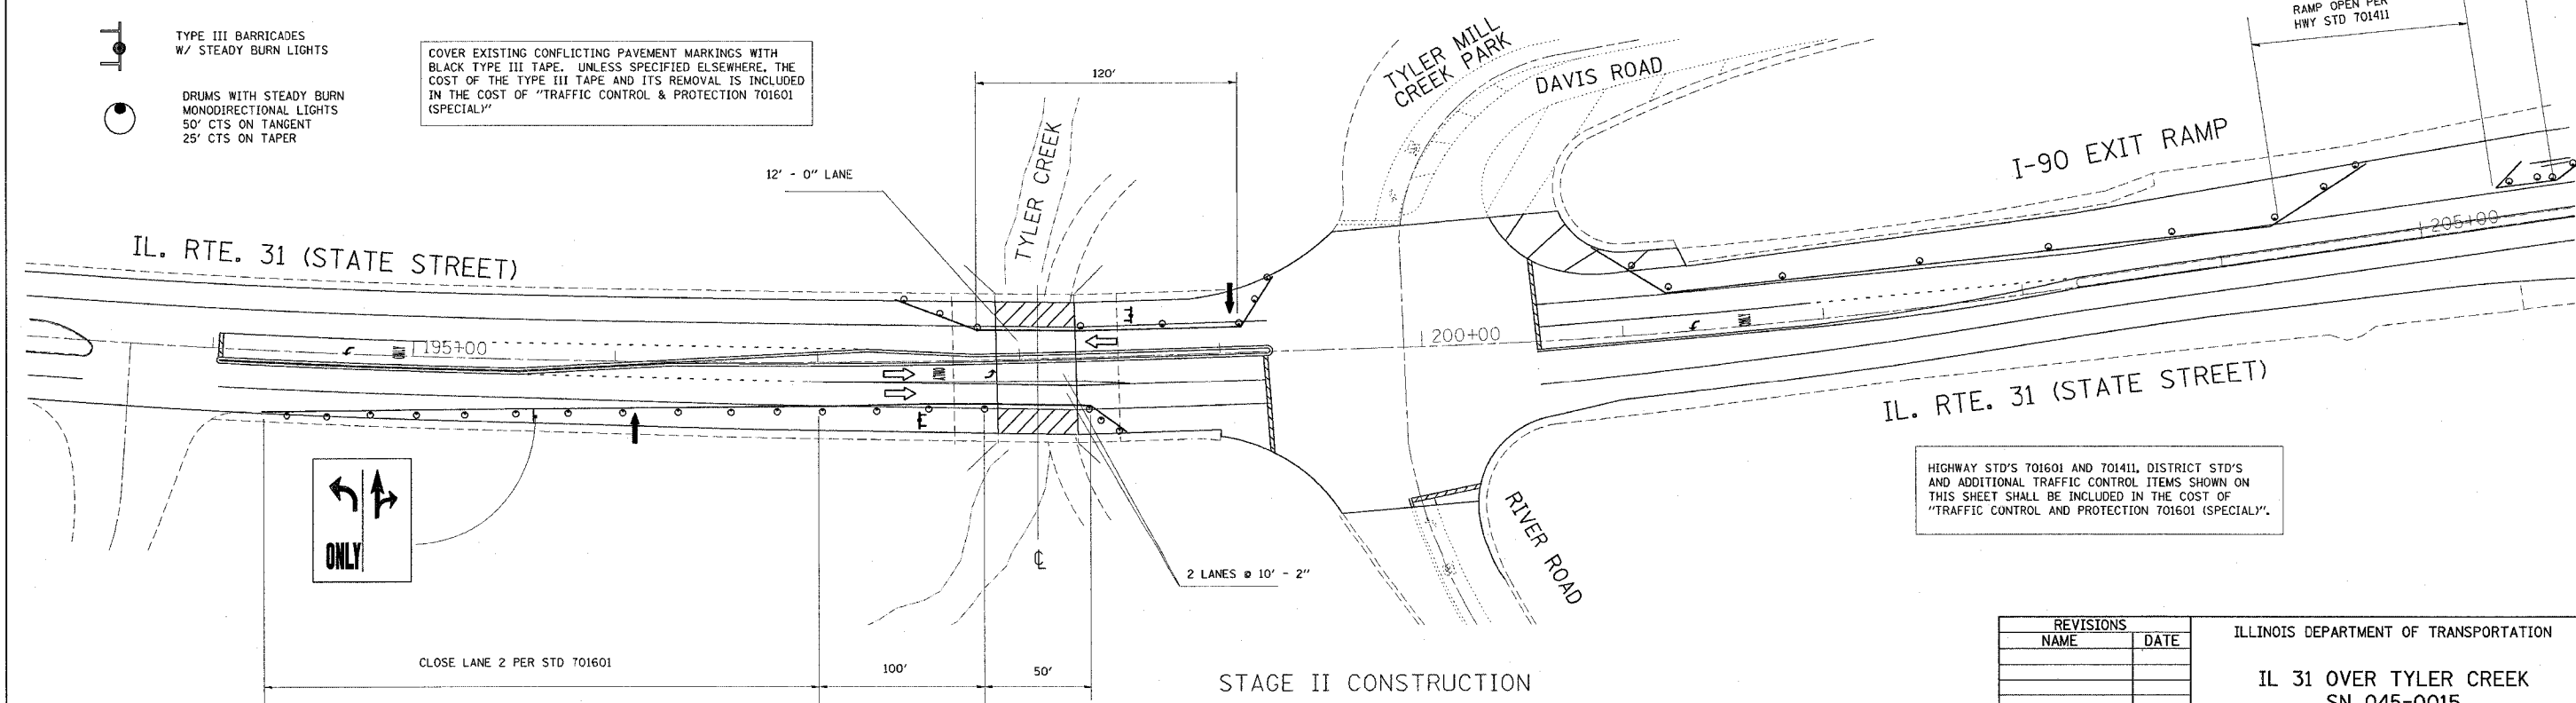

STAGE II CONSTRUCTION

HIGHWAY STD'S 701601 AND 701411, DISTRICT STD'S AND ADDITIONAL TRAFFIC CONTROL ITEMS SHOWN ON THIS SHEET SHALL BE INCLUDED IN THE COST OF "TRAFFIC CONTROL AND PROTECTION 701601 (SPECIAL)".

REVISIONS	
NAME	DATE

ILLINOIS DEPARTMENT OF TRANSPORTATION
IL 31 OVER TYLER CREEK
SN 045-0015
TRAFFIC STAGING PLAN
 SCALE: VERT. 1"=50'
 HORIZ. 1"=50'
 DATE 4/19/2007
 DRAWN BY _____
 CHECKED BY _____

PLOT DATE = 4/19/2007
 PLOT SCALE = 1/8"=1'-0"
 PLOT USER = jrb
 PLOT DEVICE = HP DesignJet 2620
 PLOT FILE = I:\Projects\045-0015\Drawings\Traffic\Traffic Staging Plan.dwg