
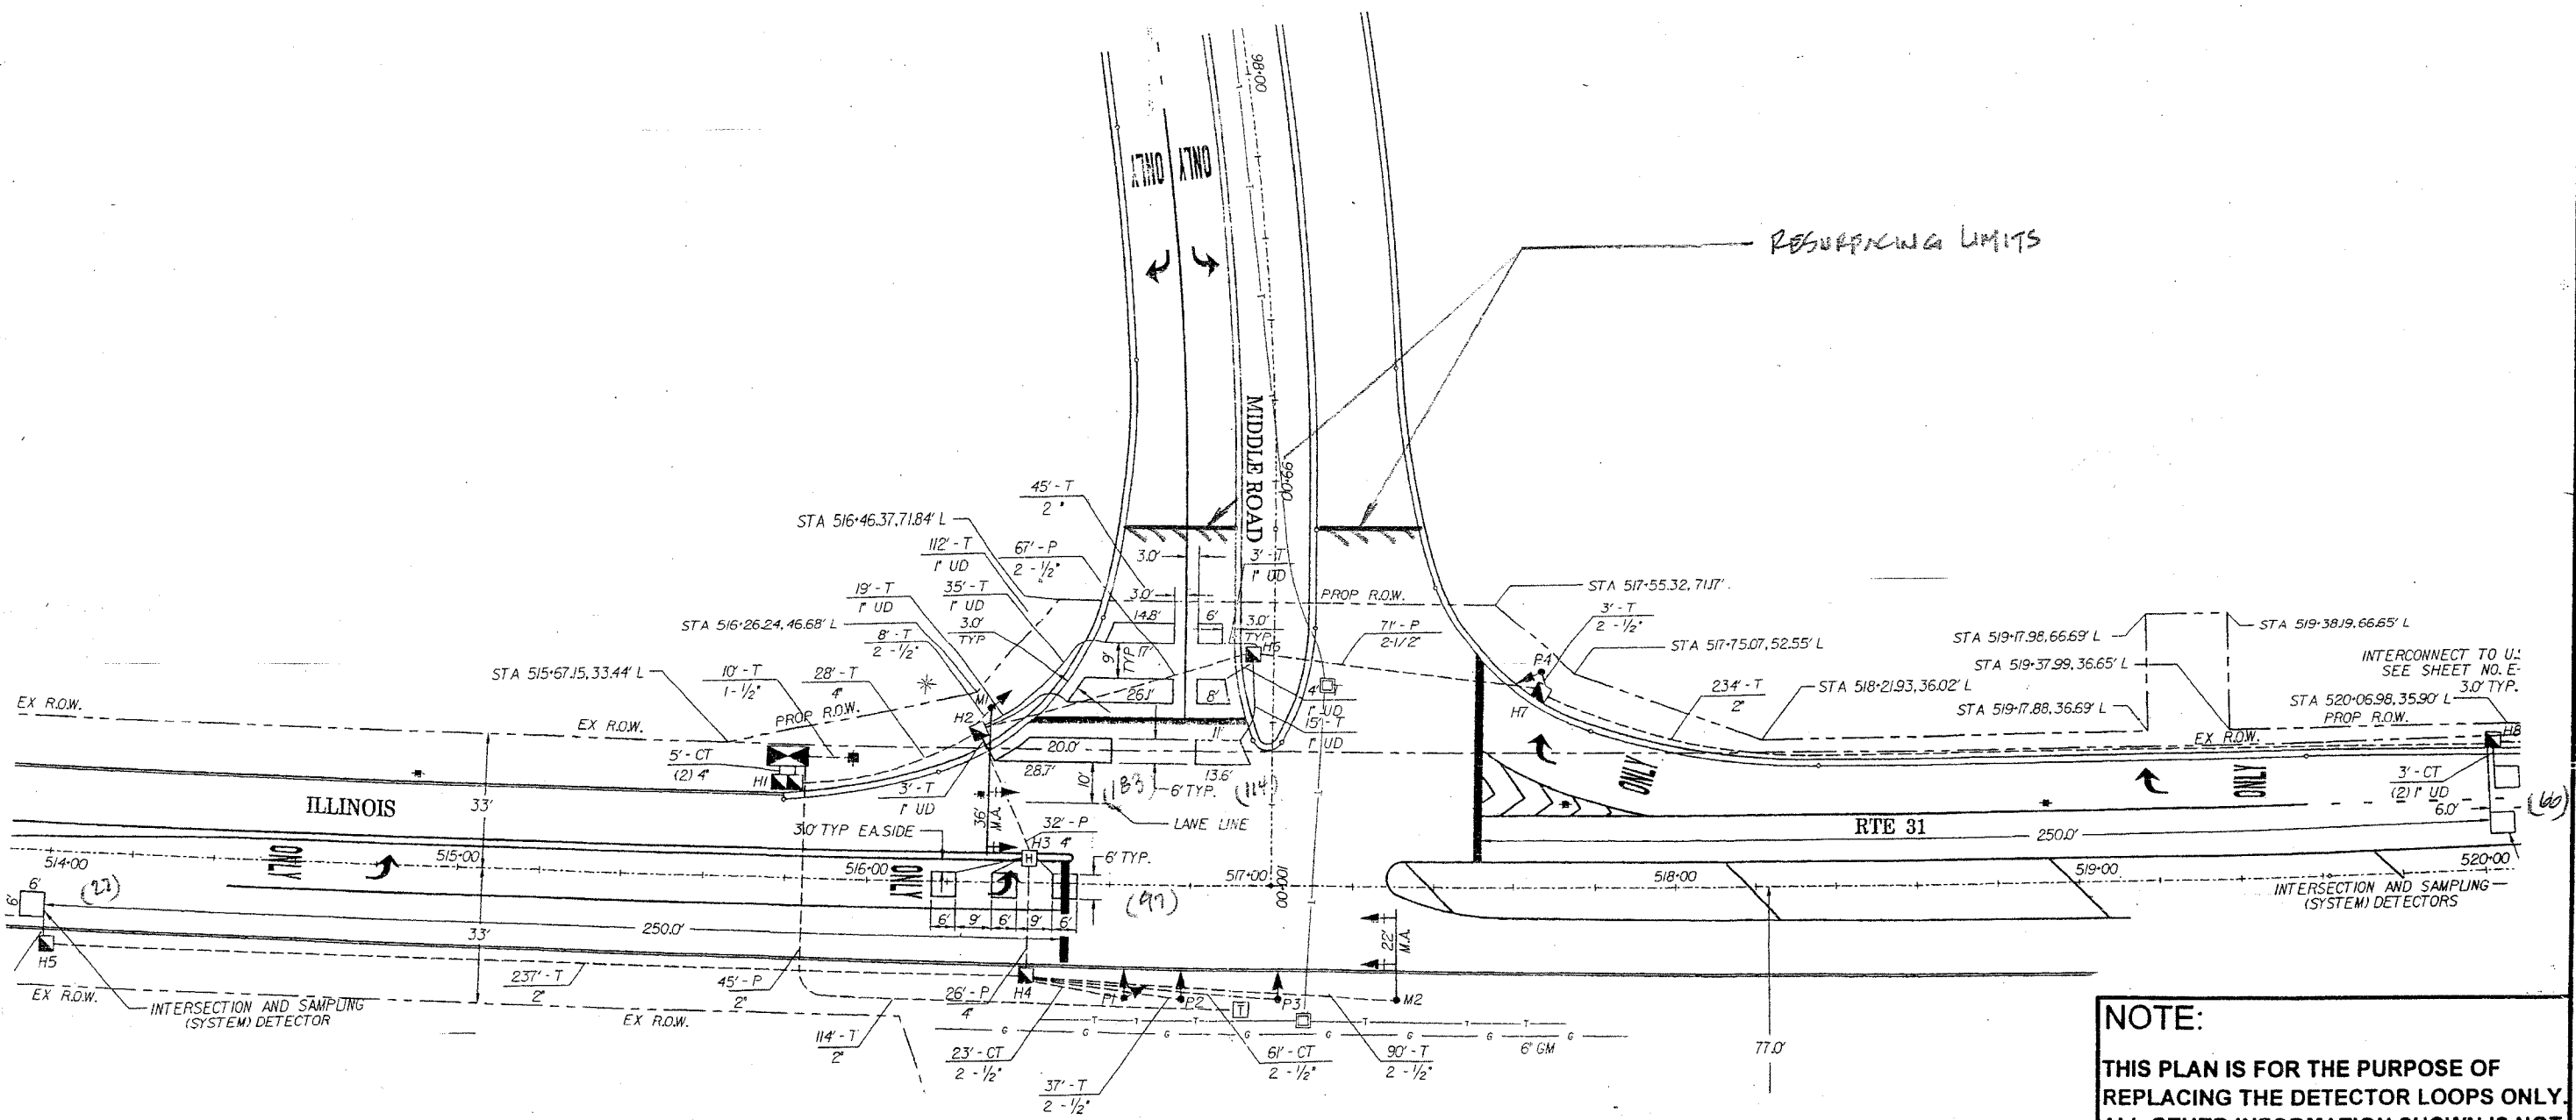


CONTRACT 600.64

P. & U. BYE	SECTION	COUNTY	TOTAL SHEETS	SHEET NO.
3887	*	KANE	43	22
STA.		TO STA.		
FED. ROAD DIST. NO. & Y.		ILLINOIS	FED. AID PROJECT	

\* (E-1, P, G, H & R) RS-5

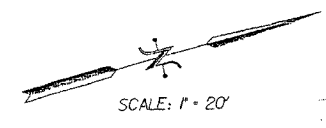

**NOTE:**  
 THIS PLAN IS FOR THE PURPOSE OF REPLACING THE DETECTOR LOOPS ONLY. ALL OTHER INFORMATION SHOWN IS NOT RELATED AND WILL BE DISREGARDED.

**REPLACE ALL DETECTOR LOOPS AS SHOWN**  
 (WITHIN THE RESURFACING LIMITS)

CODE NO.	QUANTITY	UNIT	ITEM
86600600	487	Foot	Detector Loop Replacement

REVISIONS	
NAME	DATE

ILLINOIS DEPARTMENT OF TRANSPORTATION  
**DETECTOR LOOP REPLACEMENT**

SCALE: NONE  
 DATE: MAR. 2007

DRAWN BY: JHE  
 DESIGNED BY: JHE  
 CHECKED BY: DAD