


SECTION	COUNTY	TOTAL SHEETS	SHEET NO.
3887	ROUSE	43	23
STA. TO STA.		FED. ROAD DIST. NO. 7 ILLINOIS FED. AID PROJECT	
*(E-1, P, G, H & R)RS-5			


LIMIT RESURFACING



- VEHICLE DETECTOR, INDUCTION LOOP
- ② DENOTES NUMBER OF CONDUCTORS (NE#) ALL CABLE NO. 12 EXCEPT AS INDICATED
- ② INDICATES EXISTING CABLE
- MAGNETIC DETECTOR
- OPTICAL DETECTOR
- ⊞ SIGNAL FACE WITH BACKPLATE 'P' INDICATES PROGRAMMED

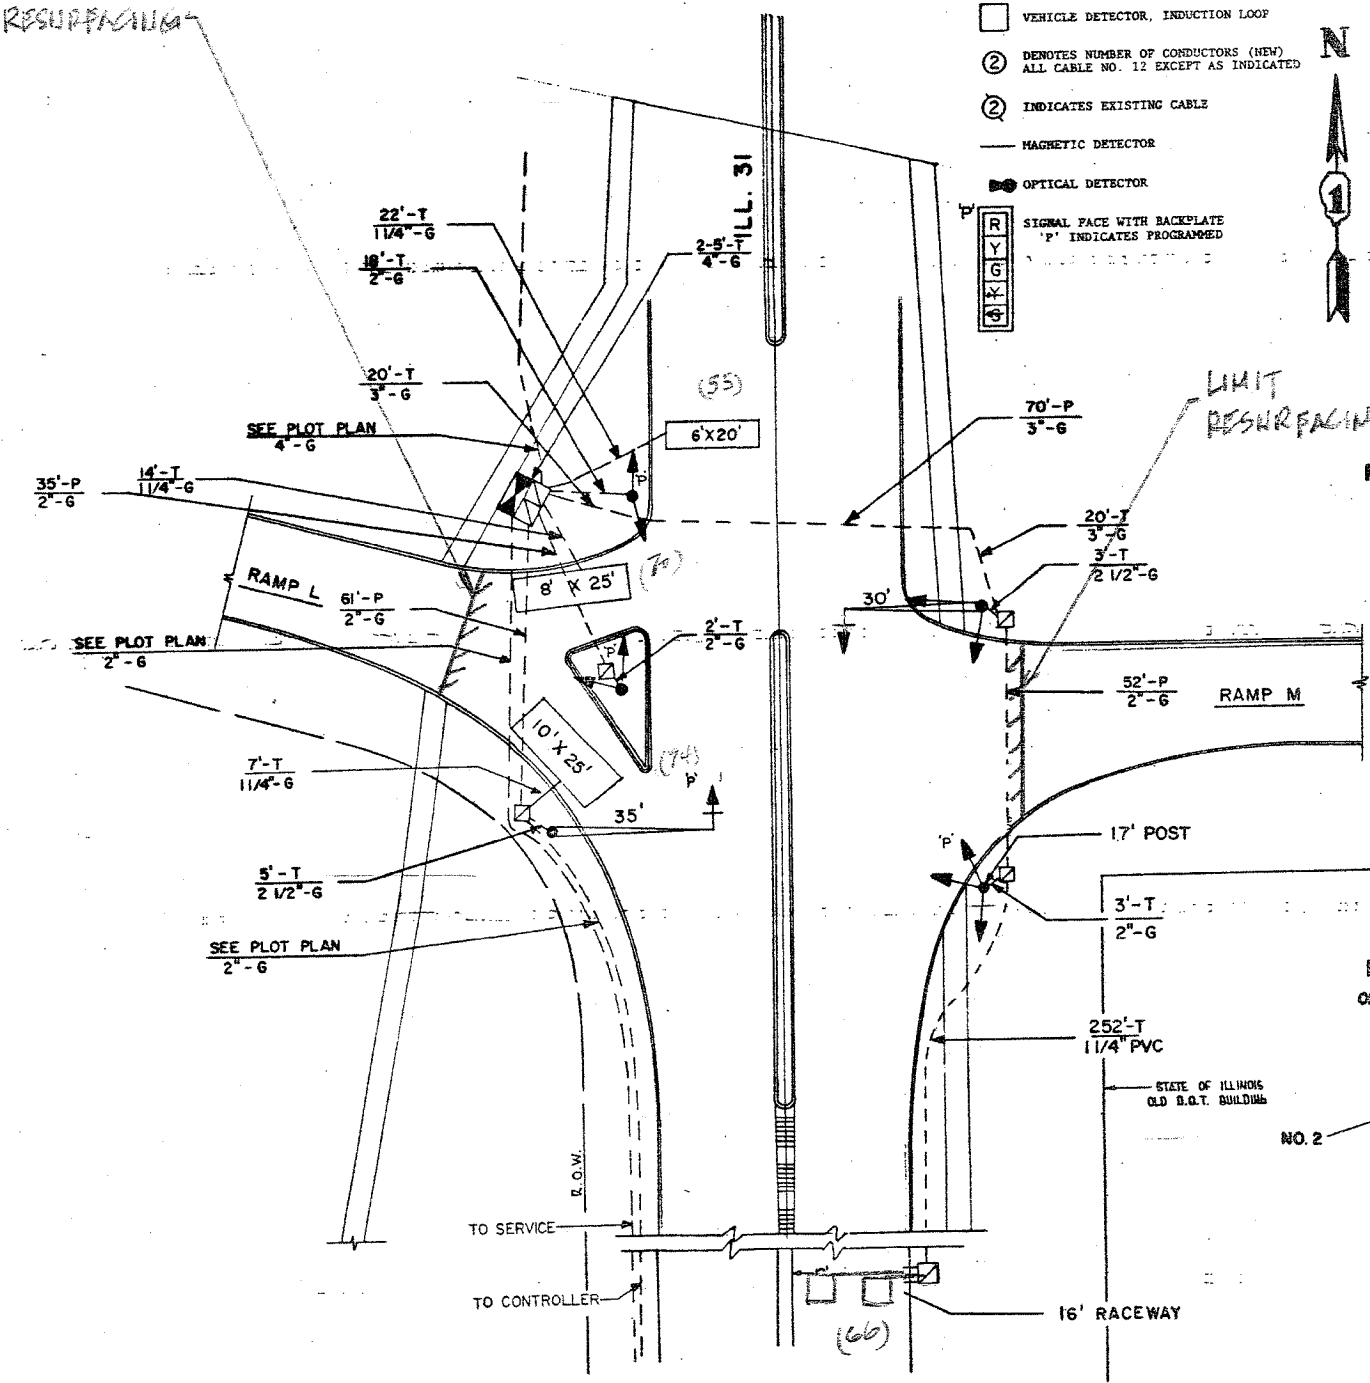

CABLE PLAN

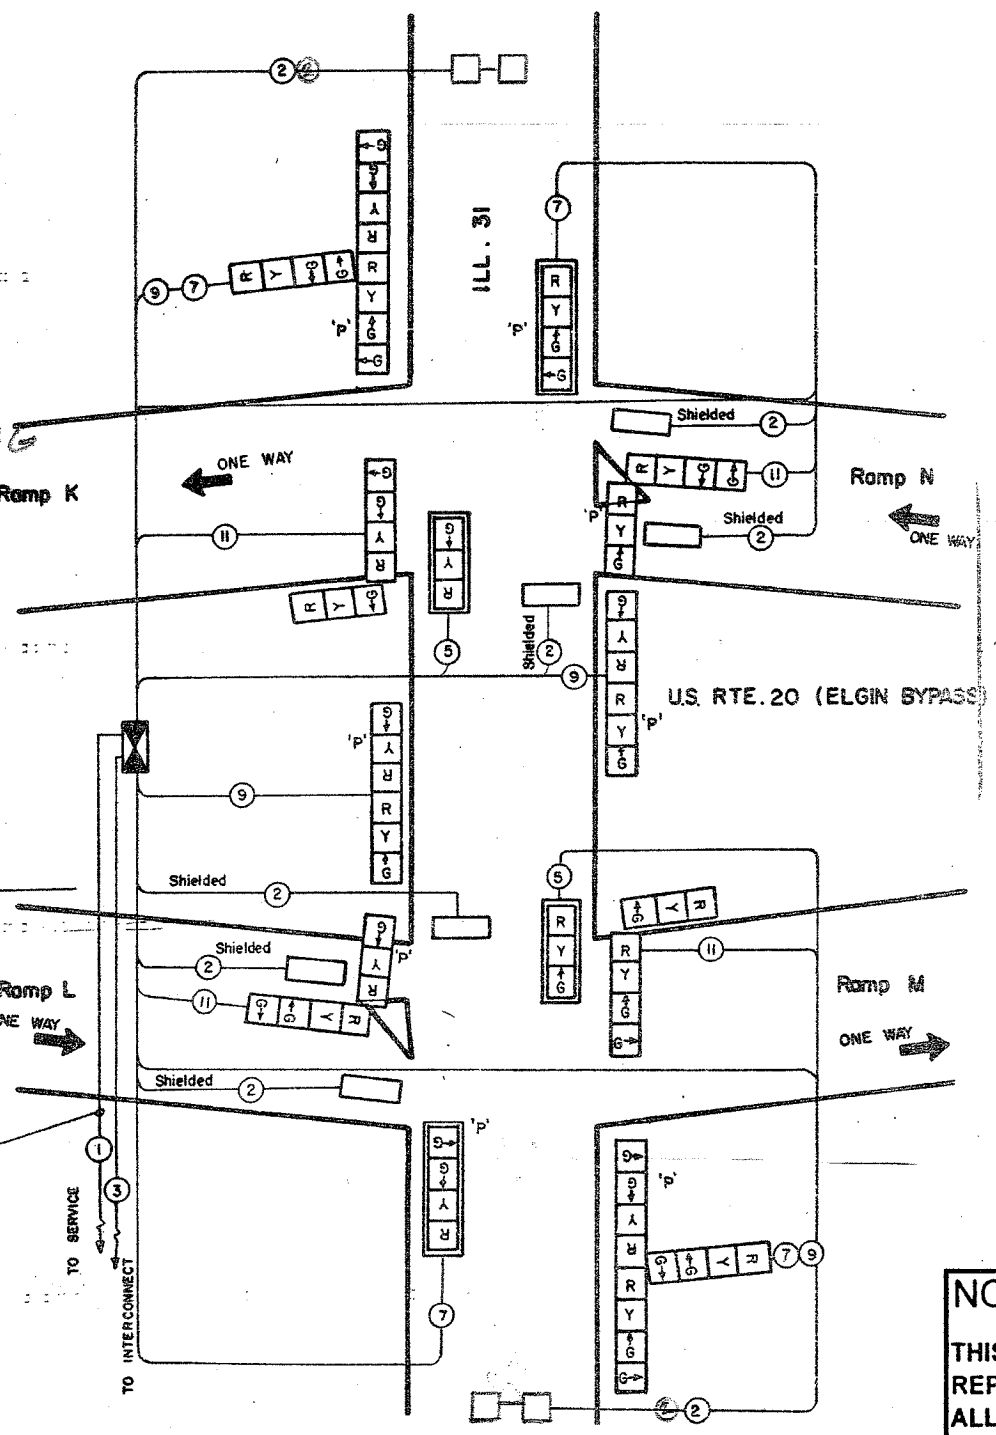

NOTE:
THIS PLAN IS FOR THE PURPOSE OF REPLACING THE DETECTOR LOOPS ONLY. ALL OTHER INFORMATION SHOWN IS NOT RELATED AND WILL BE DISREGARDED.

REPLACE ALL DETECTOR LOOPS AS SHOWN
(WITHIN THE RESURFACING LIMITS)

CODE NO.	QUANTITY	UNIT	ITEM
86600600	265	Foot	Detector Loop Replacement

REVISIONS	
NAME	DATE

ILLINOIS DEPARTMENT OF TRANSPORTATION
DETECTOR LOOP REPLACEMENT
ILL. RTE. 31 @ U.S. 20 (S. RAMPS)
SCALE: NONE
DATE: MAR. 2007
DRAWN BY: JHE
DESIGNED BY: JHE
CHECKED BY: DAD