


CONTRACT 60064

SECTION	COUNTY	TOTAL SHEETS	SHEET NO.
3807 *	KANE	43	24
STA. TO STA.		FED. ROAD DIST. NO. 7 ILLINOIS	
		FED. AID PROJECT	

*(E-1, P, G, H & R) RS-5

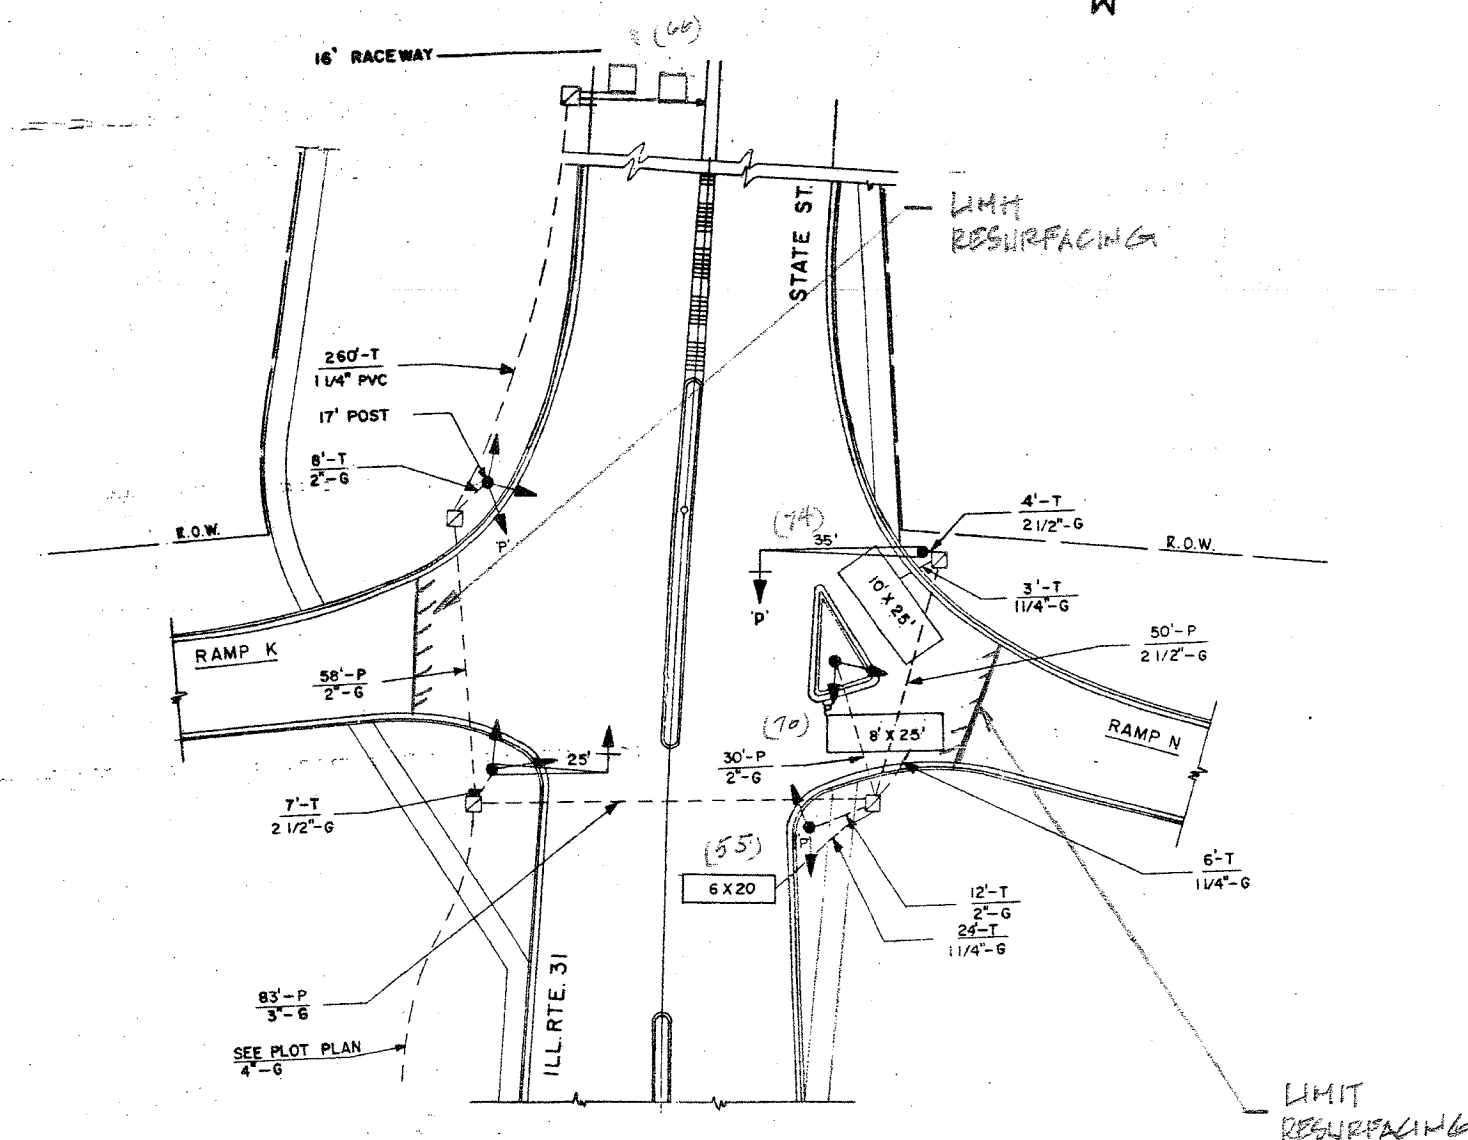

NOTE:
 THIS PLAN IS FOR THE PURPOSE OF REPLACING THE DETECTOR LOOPS ONLY. ALL OTHER INFORMATION SHOWN IS NOT RELATED AND WILL BE DISREGARDED.

REPLACE ALL DETECTOR LOOPS AS SHOWN
 (WITHIN THE RESURFACING LIMITS)

CODE NO.	QUANTITY	UNIT	ITEM
86600600	263	Foot	Detector Loop Replacement

REVISIONS	
NAME	DATE

ILLINOIS DEPARTMENT OF TRANSPORTATION
DETECTOR LOOP REPLACEMENT
 ILL. RTE. 31 @ U.S. 70 (N. RAMP)
 SCALE: NONE
 DATE: MAR. 2007
 DRAWN BY: JHE.
 DESIGNED BY: JHE.
 CHECKED BY: DAD.