


PLAN NO.	SECTION	COUNTY	TOTAL SHEETS	SHEET NO.
3887	*	KANE	43	25
STA.		TO STA.		
FED. ROAD DIST. NO. 1		ILLINOIS	FED. AID PROJECT	
*(E-1, P, G, H & R) RS-5				

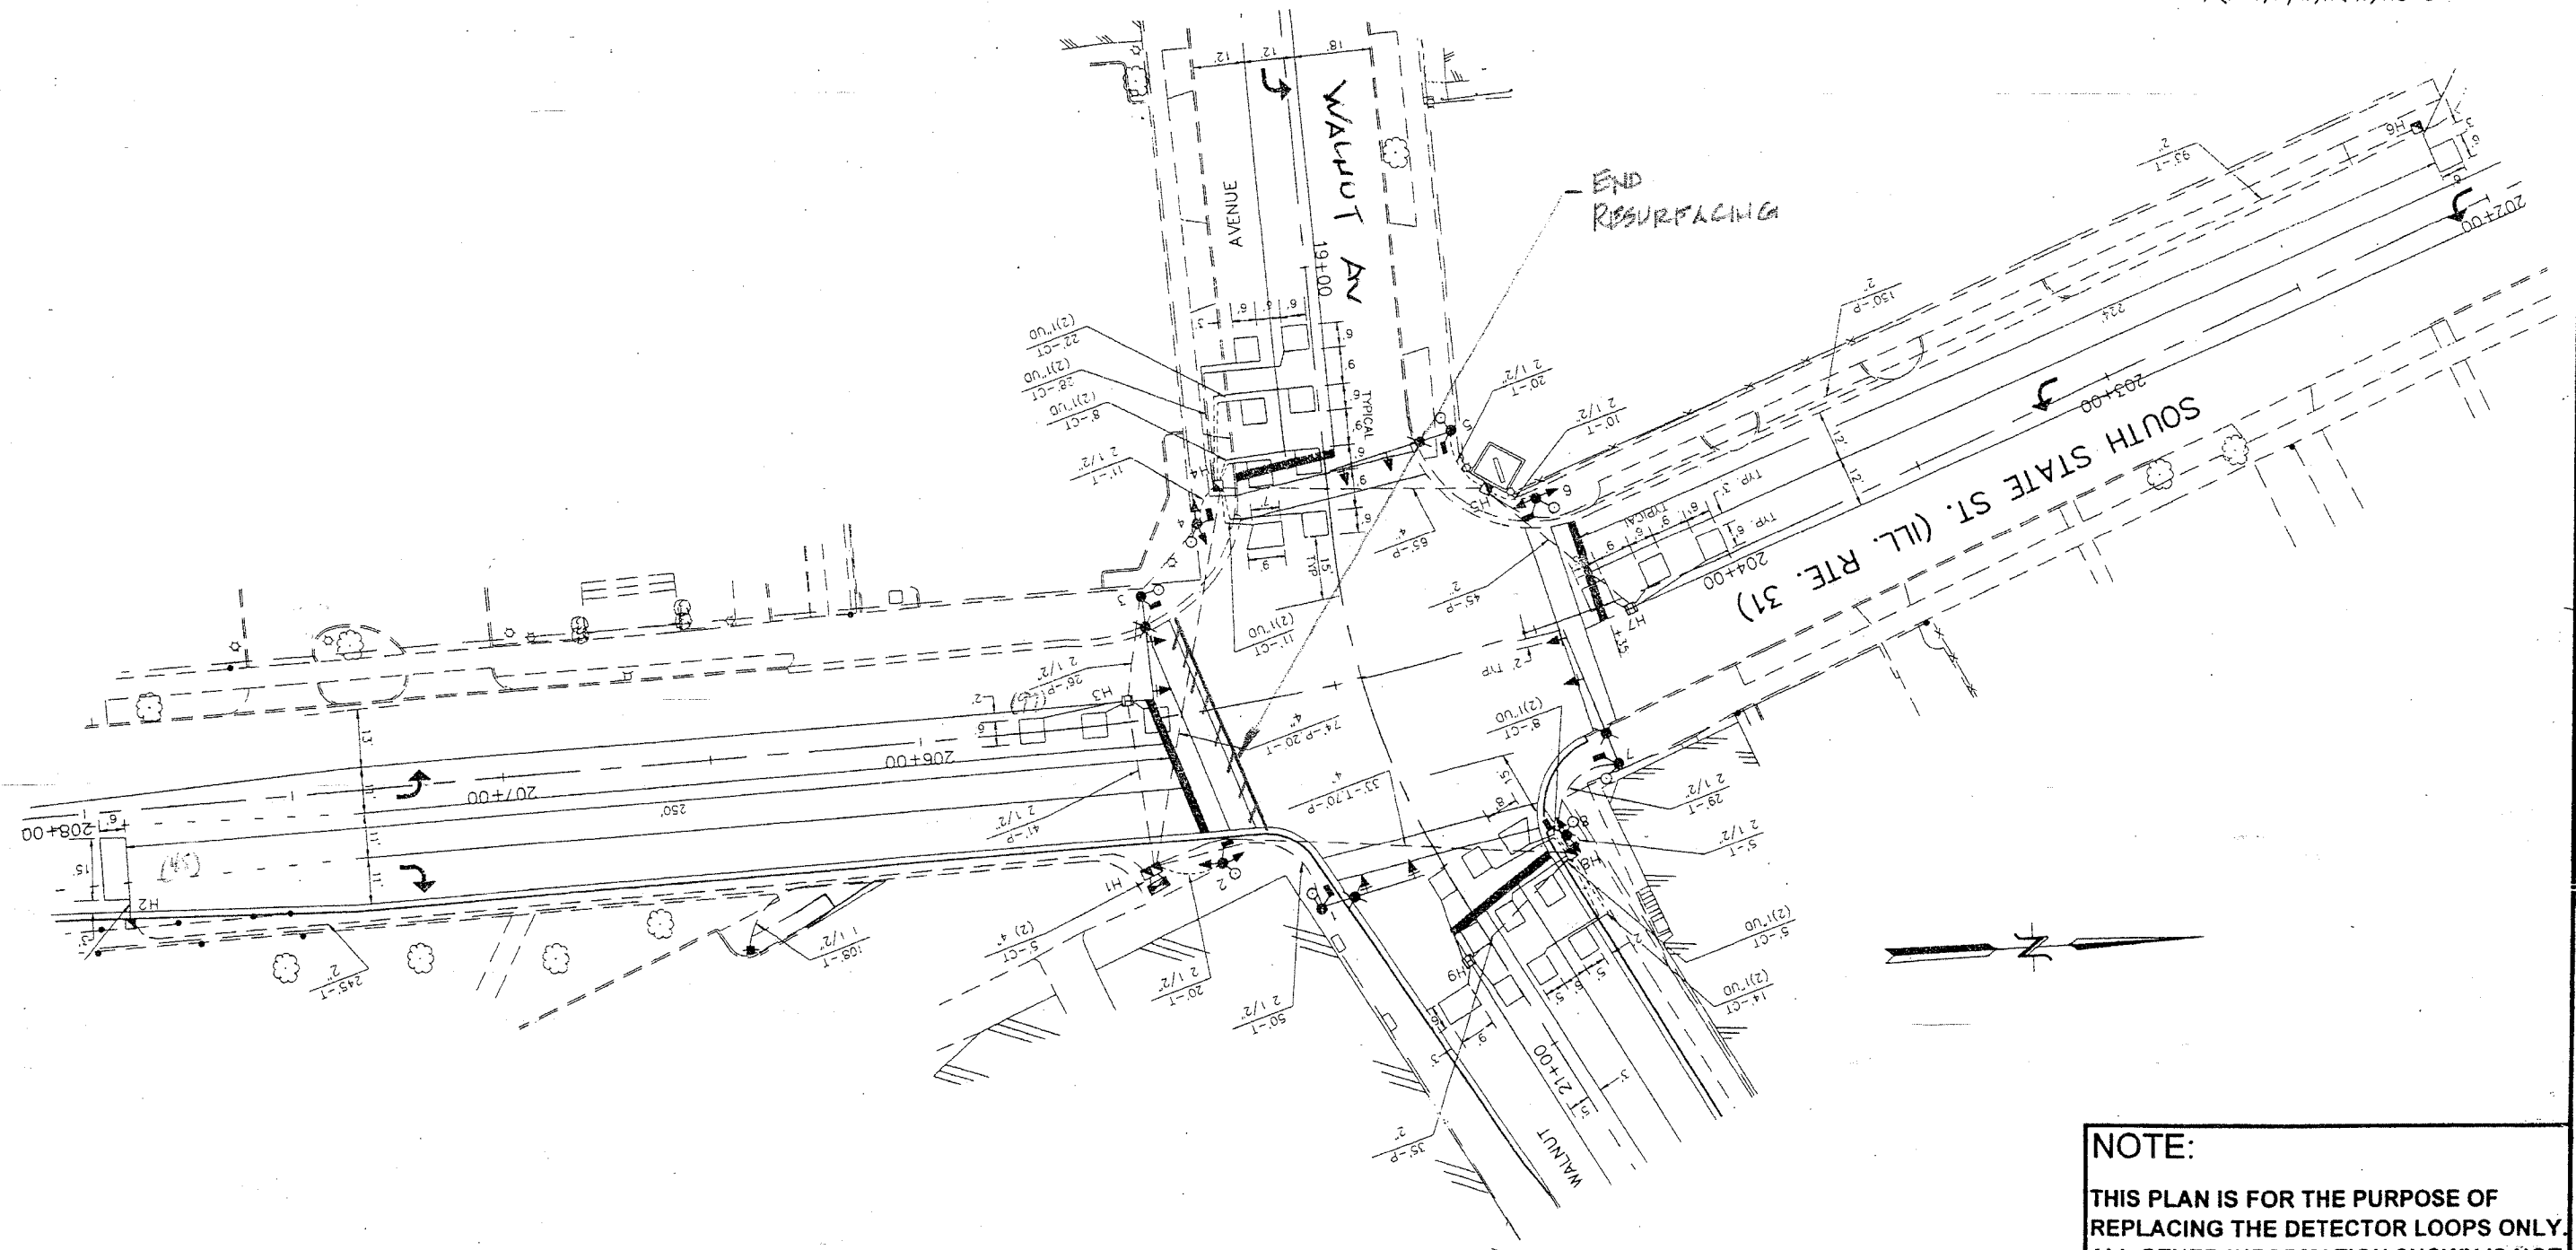

**REPLACE ALL DETECTOR LOOPS AS SHOWN**  
 (WITHIN THE RESURFACING LIMITS)

CODE NO.	QUANTITY	UNIT	ITEM
86600600	142	Foot	Detector Loop Replacement

REVISIONS	
NAME	DATE

**NOTE:**  
 THIS PLAN IS FOR THE PURPOSE OF REPLACING THE DETECTOR LOOPS ONLY. ALL OTHER INFORMATION SHOWN IS NOT RELATED AND WILL BE DISREGARDED.

ILLINOIS DEPARTMENT OF TRANSPORTATION  
**DETECTOR LOOP REPLACEMENT**  
 ILL. RTE. 31 @ WALNUT AVE.  
 SCALE: NONE  
 DATE: MAR. 2001  
 DRAWN BY: JHE  
 DESIGNED BY: JHE  
 CHECKED BY: DAD