


F.U. SEC.	SECTION	COUNTY	TOTAL SHEETS	SHEET NO.
3887	*	KANE	43	27
STA.		TO STA.		
FED. ROAD DIST. NO. 7		ILLINOIS	FED. AID PROJECT	

\*(E-1, P, G, H & R)RS-5

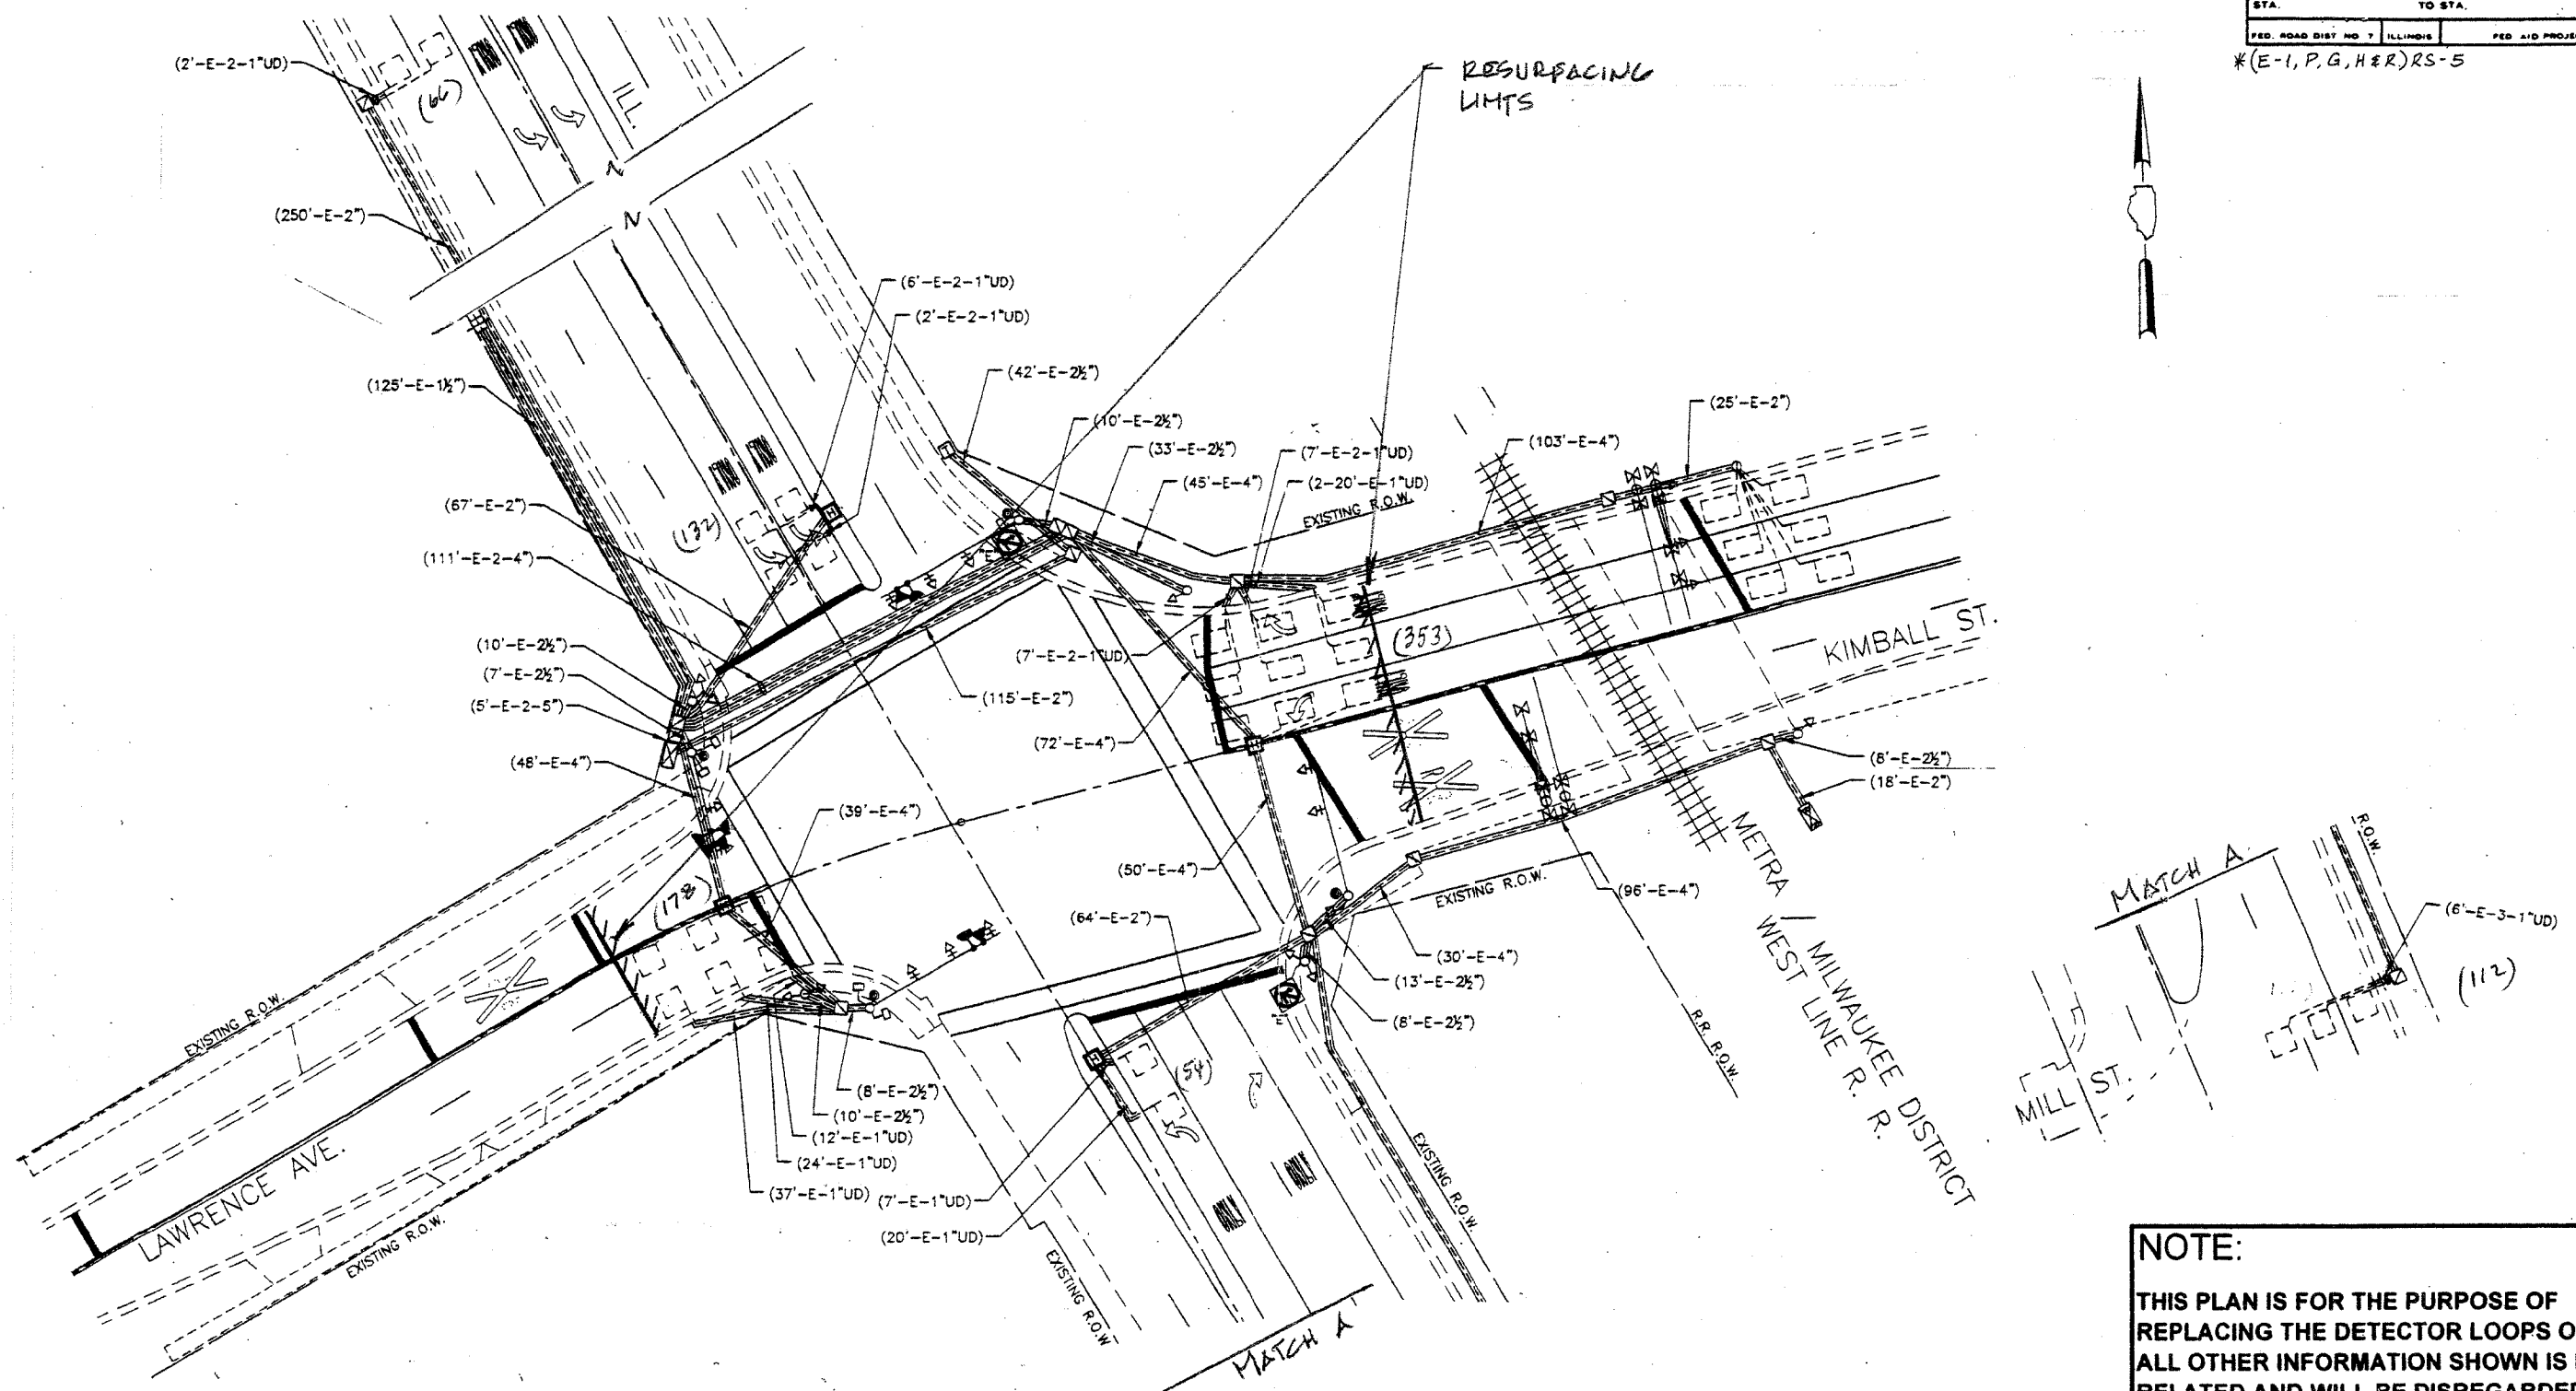

**NOTE:**  
 THIS PLAN IS FOR THE PURPOSE OF REPLACING THE DETECTOR LOOPS ONLY. ALL OTHER INFORMATION SHOWN IS NOT RELATED AND WILL BE DISREGARDED.

**REPLACE ALL DETECTOR LOOPS AS SHOWN**  
 (WITHIN THE RESURFACING LIMITS)

CODE NO.	QUANTITY	UNIT	ITEM
86600600	895	Foot	Detector Loop Replacement

REVISIONS	
NAME	DATE

ILLINOIS DEPARTMENT OF TRANSPORTATION  
**DETECTOR LOOP REPLACEMENT**

SCALE: 1" = 20'  
 DATE: \_\_\_\_\_

DRAWN BY: J.H.E.  
 DESIGNED BY: J.H.E.  
 CHECKED BY: D.A.D.