


CONTRACT 60064

SECTION	COUNTY	TOTAL SHEETS	SHEET NO
3887	RAVE	43	28
STA. TO STA.		FED. ROAD DIST NO. 1 ILLINOIS	
		FED AID PROJECT	

*(E-1, P, G, H & R)RS-5

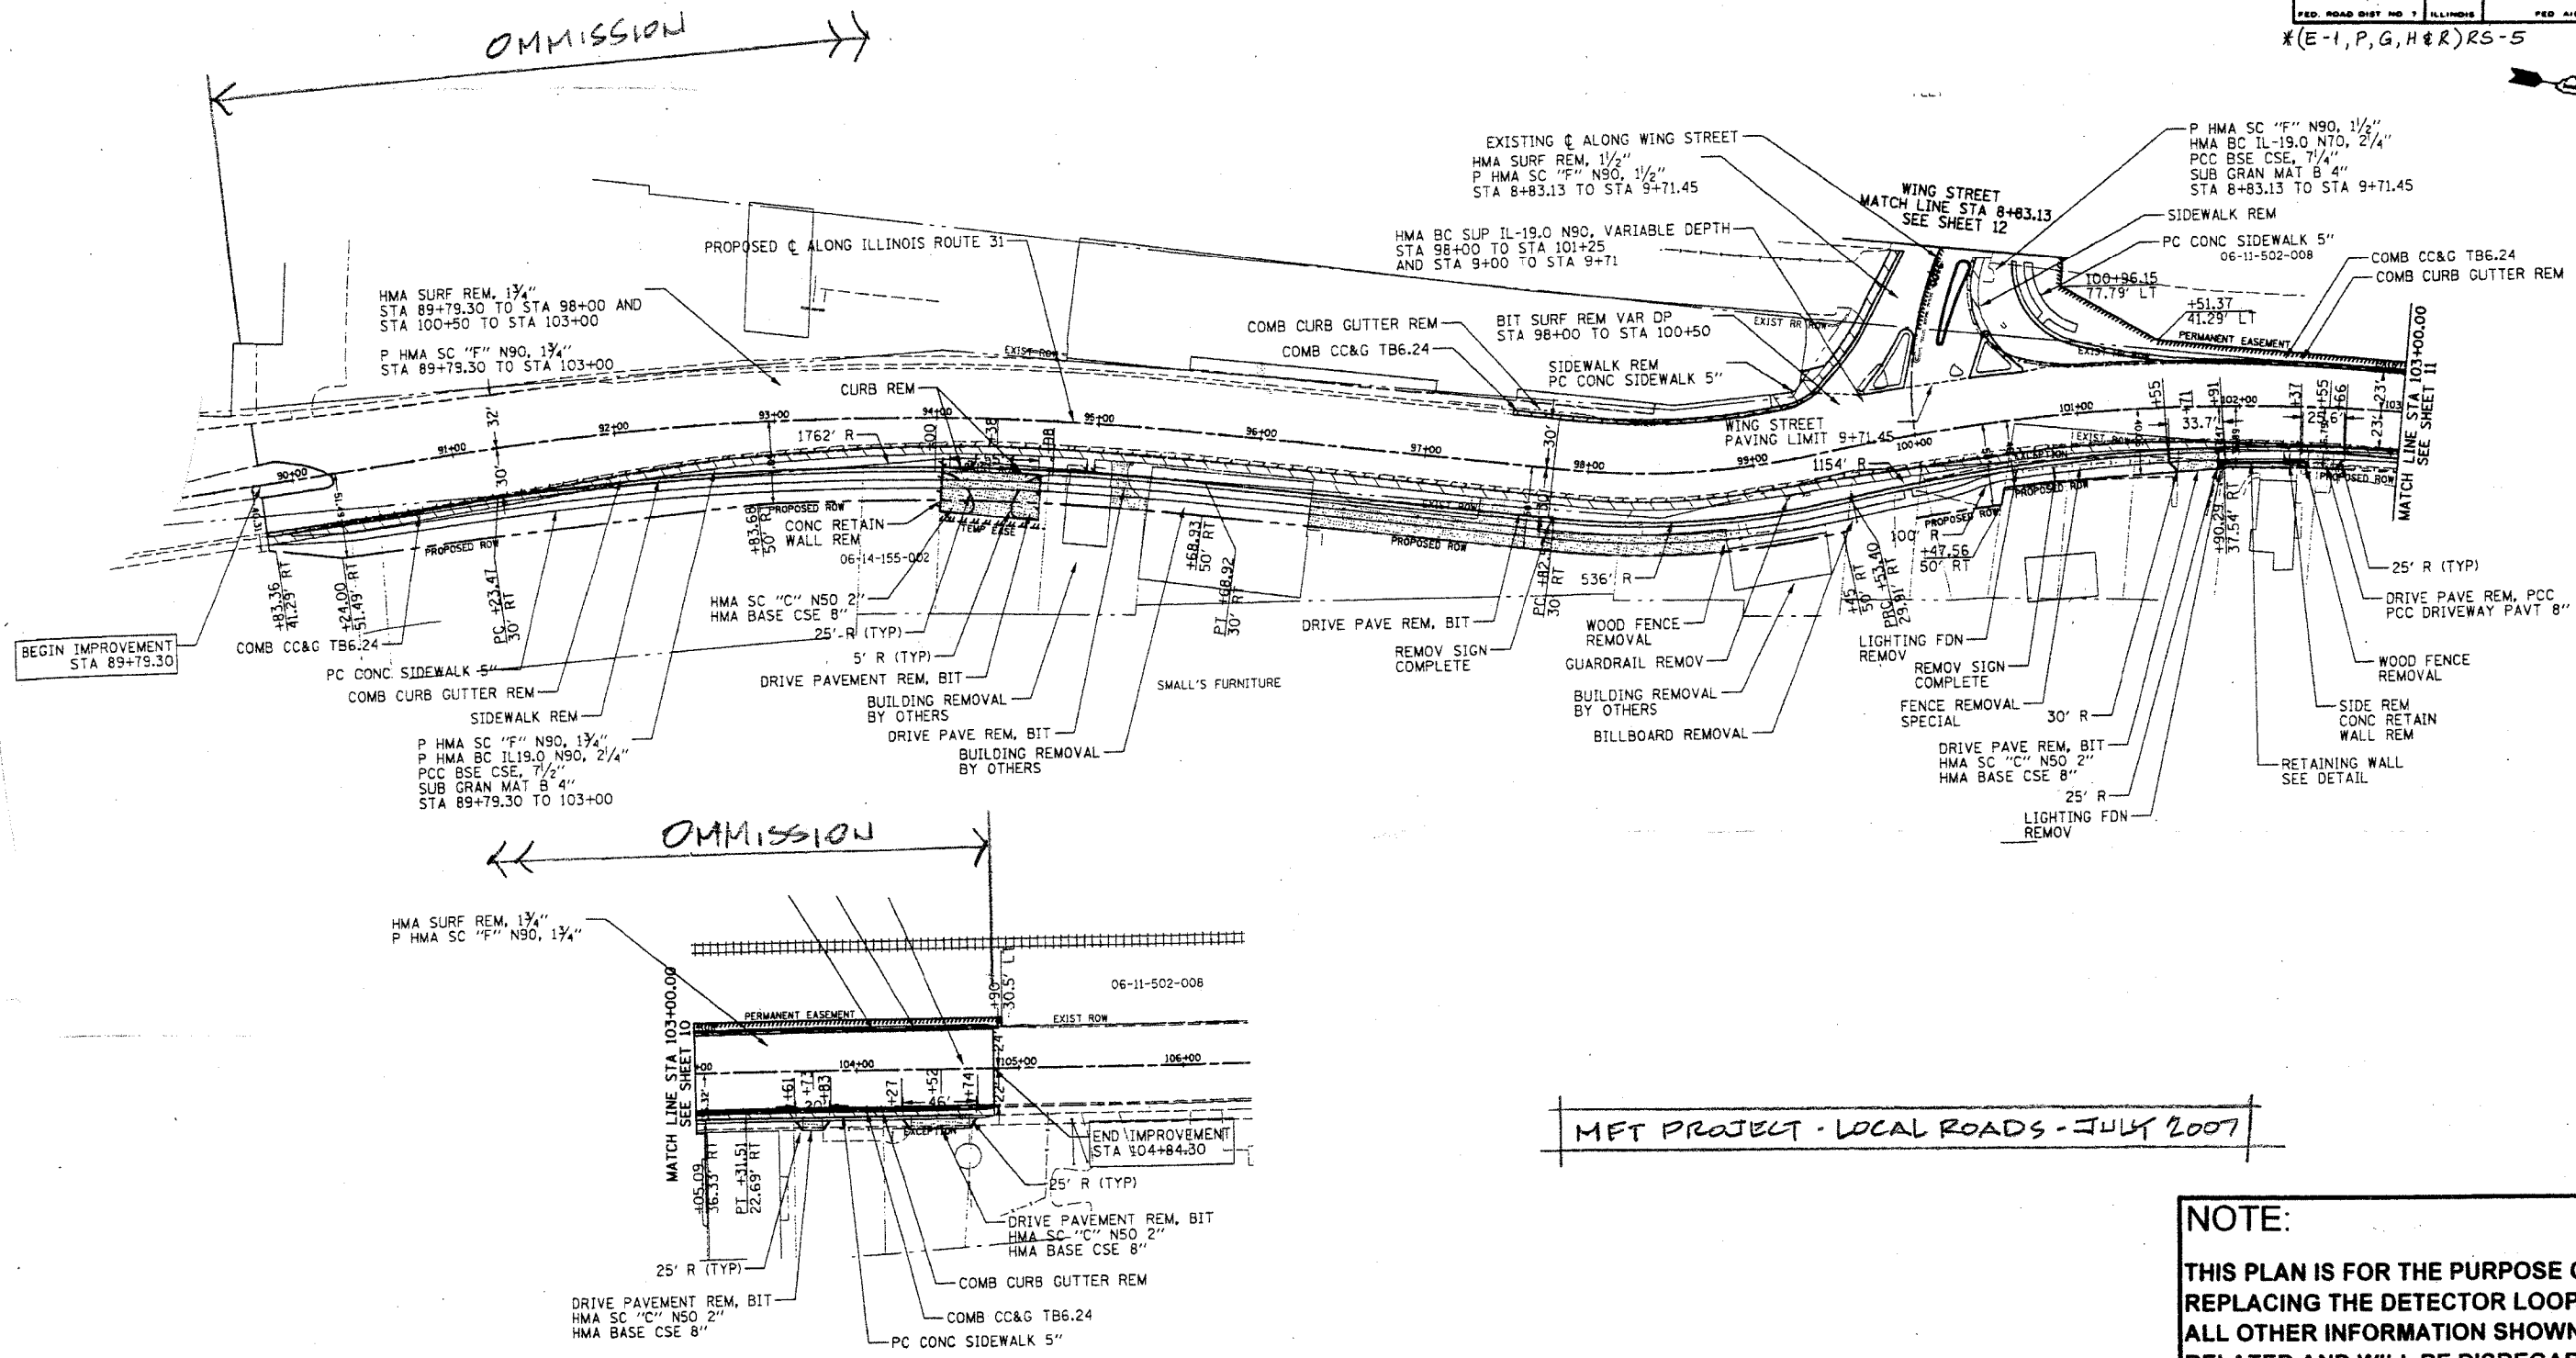

MFT PROJECT - LOCAL ROADS - JULY 2007

NOTE:
 THIS PLAN IS FOR THE PURPOSE OF REPLACING THE DETECTOR LOOPS ONLY. ALL OTHER INFORMATION SHOWN IS NOT RELATED AND WILL BE DISREGARDED.

REPLACE ALL DETECTOR LOOPS AS SHOWN
 (WITHIN THE RESURFACING LIMITS)

CODE NO.	QUANTITY	UNIT	ITEM
86600600	— 0 —	Foot	Detector Loop Replacement

REVISIONS	
NAME	DATE

ILLINOIS DEPARTMENT OF TRANSPORTATION
DETECTOR LOOP REPLACEMENT
 ILL. RTE. 31 @ WING ST. (OMMISSION)
 SCALE: None
 DATE: MAR. 07
 DRAWN BY: JHE
 DESIGNED BY: JHE
 CHECKED BY: D.A.D.