
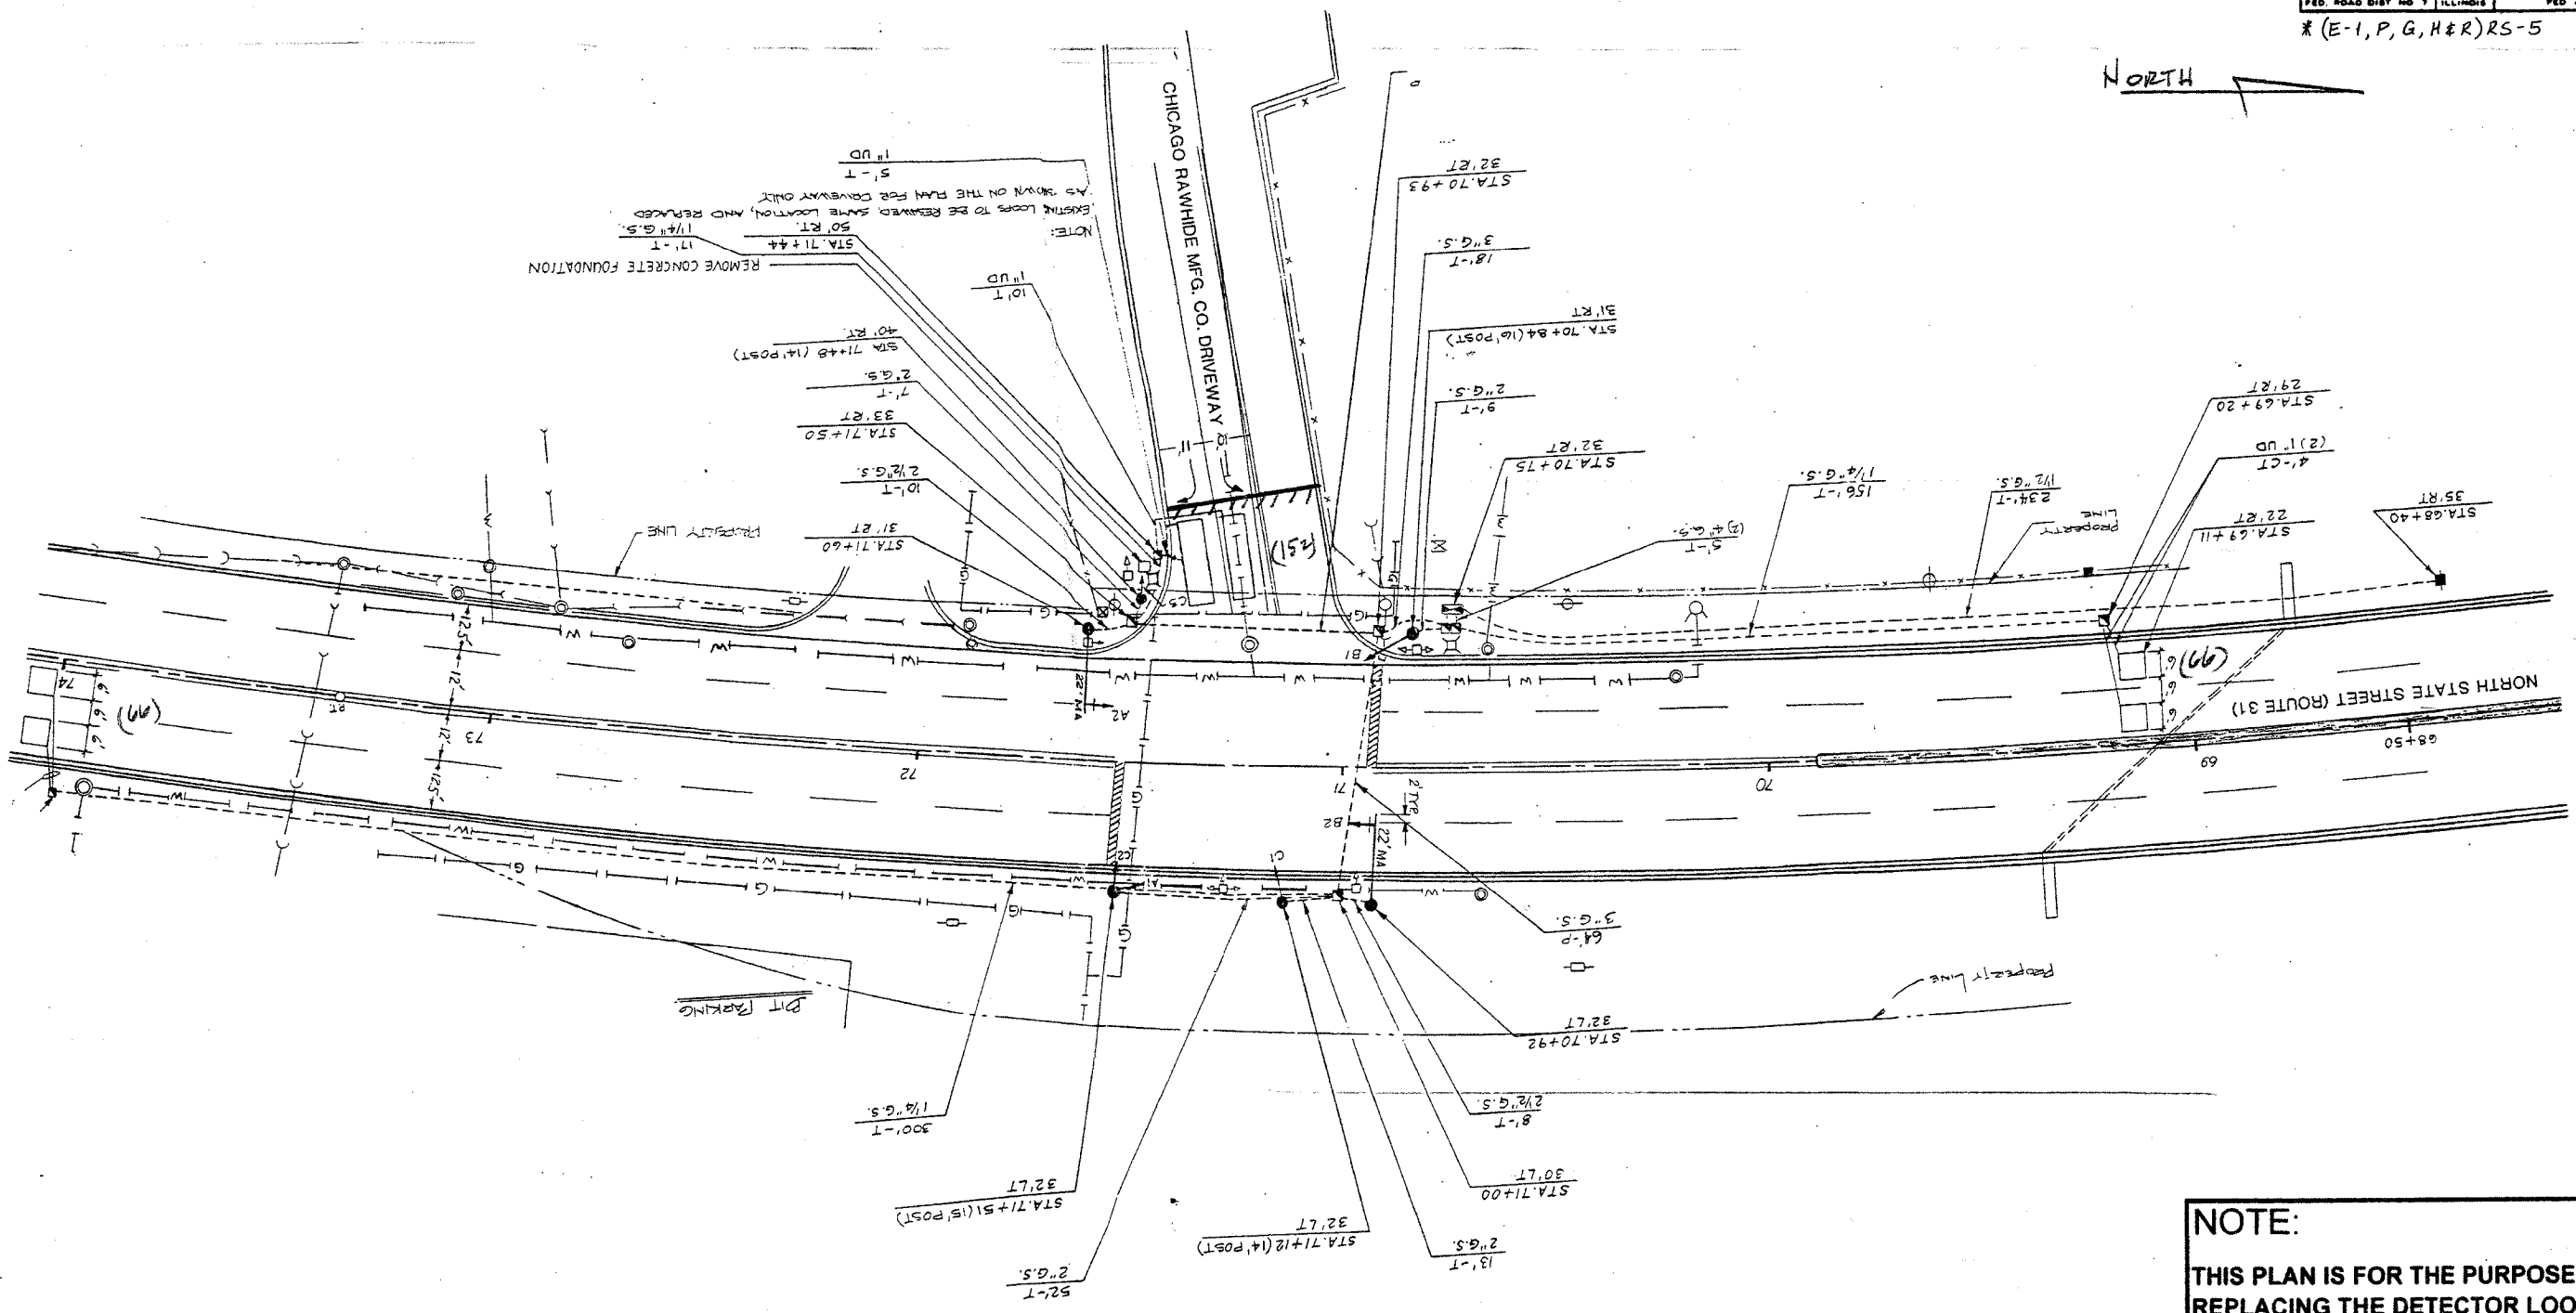


CONTRACT 60066

SECTION	COUNTY	TOTAL SHEETS	SHEET NO
* 3887	KANE	43	29
TO STA.		FED. AID PROJECT	
* (E-1, P, G, H&R) RS-5			

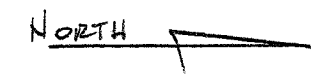

NOTE:
EXISTING LOOPS TO BE REMOVED, SAME LOCATION, AND REPLACED AS SHOWN ON THE PLAN FOR CONVEY ONLY.
REMOVE CONCRETE FOUNDATION

NOTE:
THIS PLAN IS FOR THE PURPOSE OF REPLACING THE DETECTOR LOOPS ONLY. ALL OTHER INFORMATION SHOWN IS NOT RELATED AND WILL BE DISREGARDED.

REPLACE ALL DETECTOR LOOPS AS SHOWN
(WITHIN THE RESURFACING LIMITS)

CODE NO.	QUANTITY	UNIT	ITEM
86600600	284	Foot	Detector Loop Replacement

REVISIONS	
NAME	DATE

ILLINOIS DEPARTMENT OF TRANSPORTATION
DETECTOR LOOP REPLACEMENT
ILL. RTE. 31 @ CHICAGO RAWHIDE
SCALE NONE
DATE MARCH 07
DRAWN BY JHE
DESIGNED BY JHE
CHECKED BY DAD