


CONTRACT 60066

FILE NO.	SECTION	COUNTY	TOTAL SHEETS	SHEET NO.
3887	*	KANE	43	30
STA.		TO STA.		
FED. ROAD DIST NO 7		ILLINOIS	FED AID PROJECT	

*(E-1, P, G, H & R) RS-5

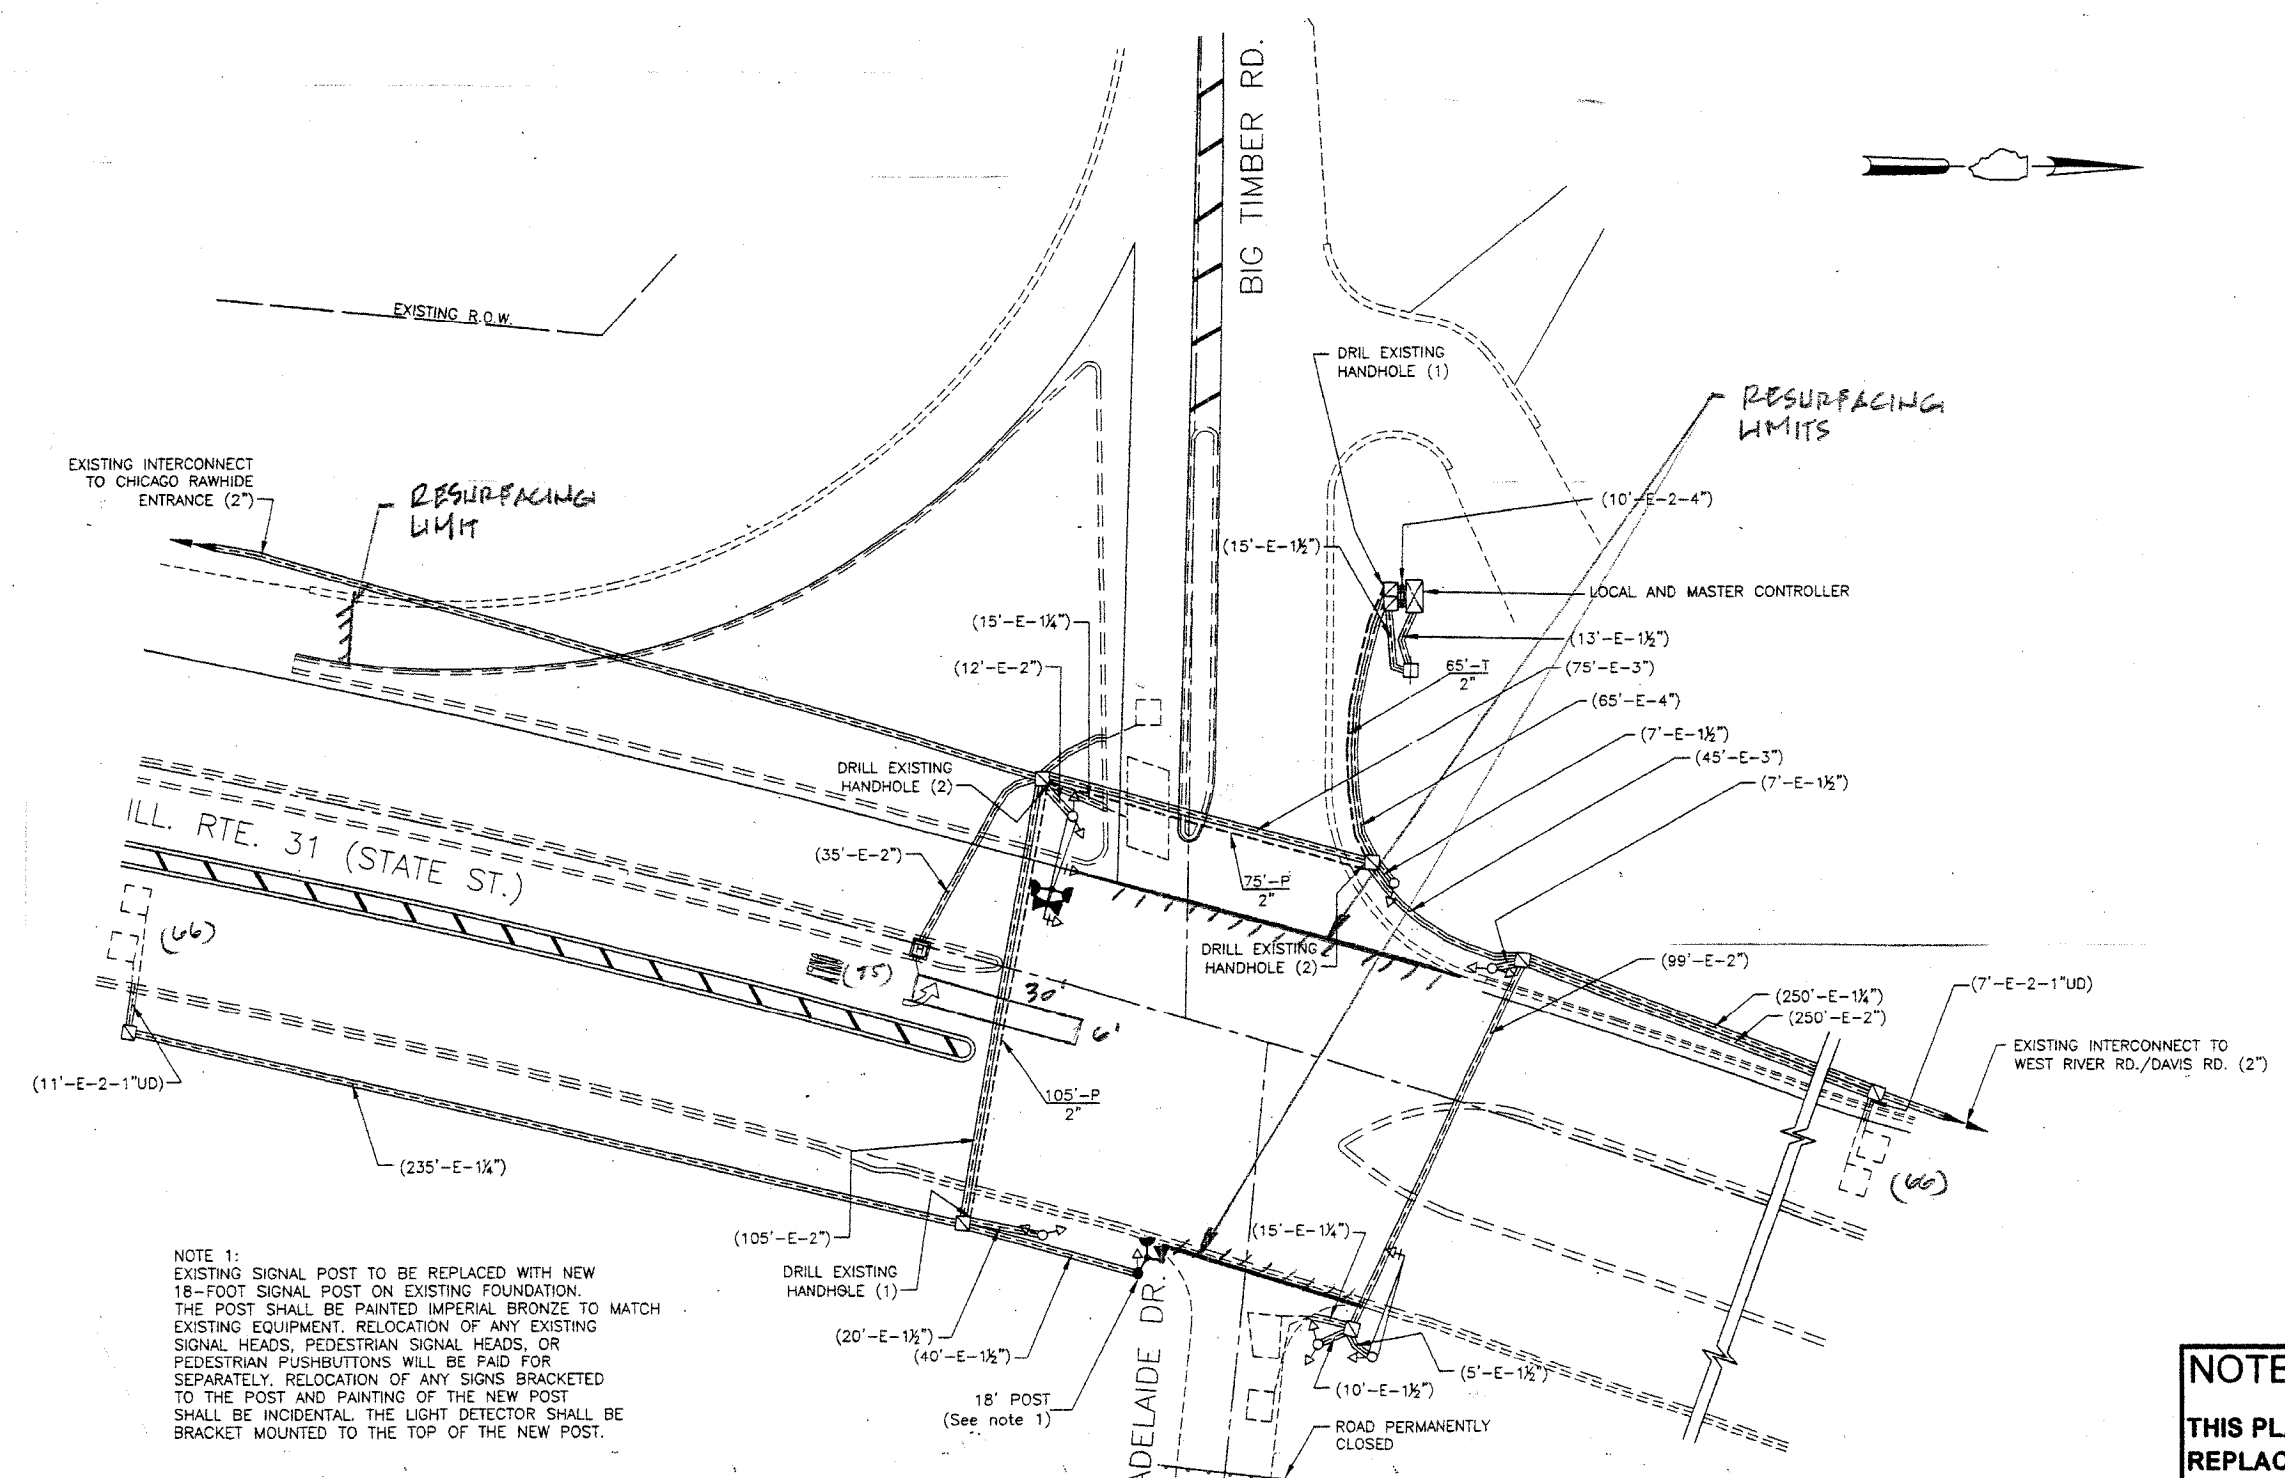

NOTE 1:
 EXISTING SIGNAL POST TO BE REPLACED WITH NEW 18-FOOT SIGNAL POST ON EXISTING FOUNDATION. THE POST SHALL BE PAINTED IMPERIAL BRONZE TO MATCH EXISTING EQUIPMENT. RELOCATION OF ANY EXISTING SIGNAL HEADS, PEDESTRIAN SIGNAL HEADS, OR PEDESTRIAN PUSHBUTTONS WILL BE PAID FOR SEPARATELY. RELOCATION OF ANY SIGNS BRACKETED TO THE POST AND PAINTING OF THE NEW POST SHALL BE INCIDENTAL. THE LIGHT DETECTOR SHALL BE BRACKET MOUNTED TO THE TOP OF THE NEW POST.

NOTE:
 THIS PLAN IS FOR THE PURPOSE OF REPLACING THE DETECTOR LOOPS ONLY. ALL OTHER INFORMATION SHOWN IS NOT RELATED AND WILL BE DISREGARDED.

REPLACE ALL DETECTOR LOOPS AS SHOWN
 (WITHIN THE RESURFACING LIMITS)

CODE NO.	QUANTITY	UNIT	ITEM
86600600	273	Foot	Detector Loop Replacement

REVISIONS	
NAME	DATE

ILLINOIS DEPARTMENT OF TRANSPORTATION
DETECTOR LOOP REPLACEMENT
 ILL. RTE. 31 @ BIG TIMBER RD.
 SCALE: NONE
 DATE: MAR. 2007
 DRAWN BY: JHE
 DESIGNED BY: JHE
 CHECKED BY: D.A.D.