


CONTRACT 60264

SECTION	COUNTY	TOTAL SHEETS	SHEET NO.
3087 *	KANE	43	31
STA. TO STA.			
FED. ROAD DIST NO. 1 ILLINOIS		FED. AID PROJECT	

\*(E-I, P, G, H & R)RS-5

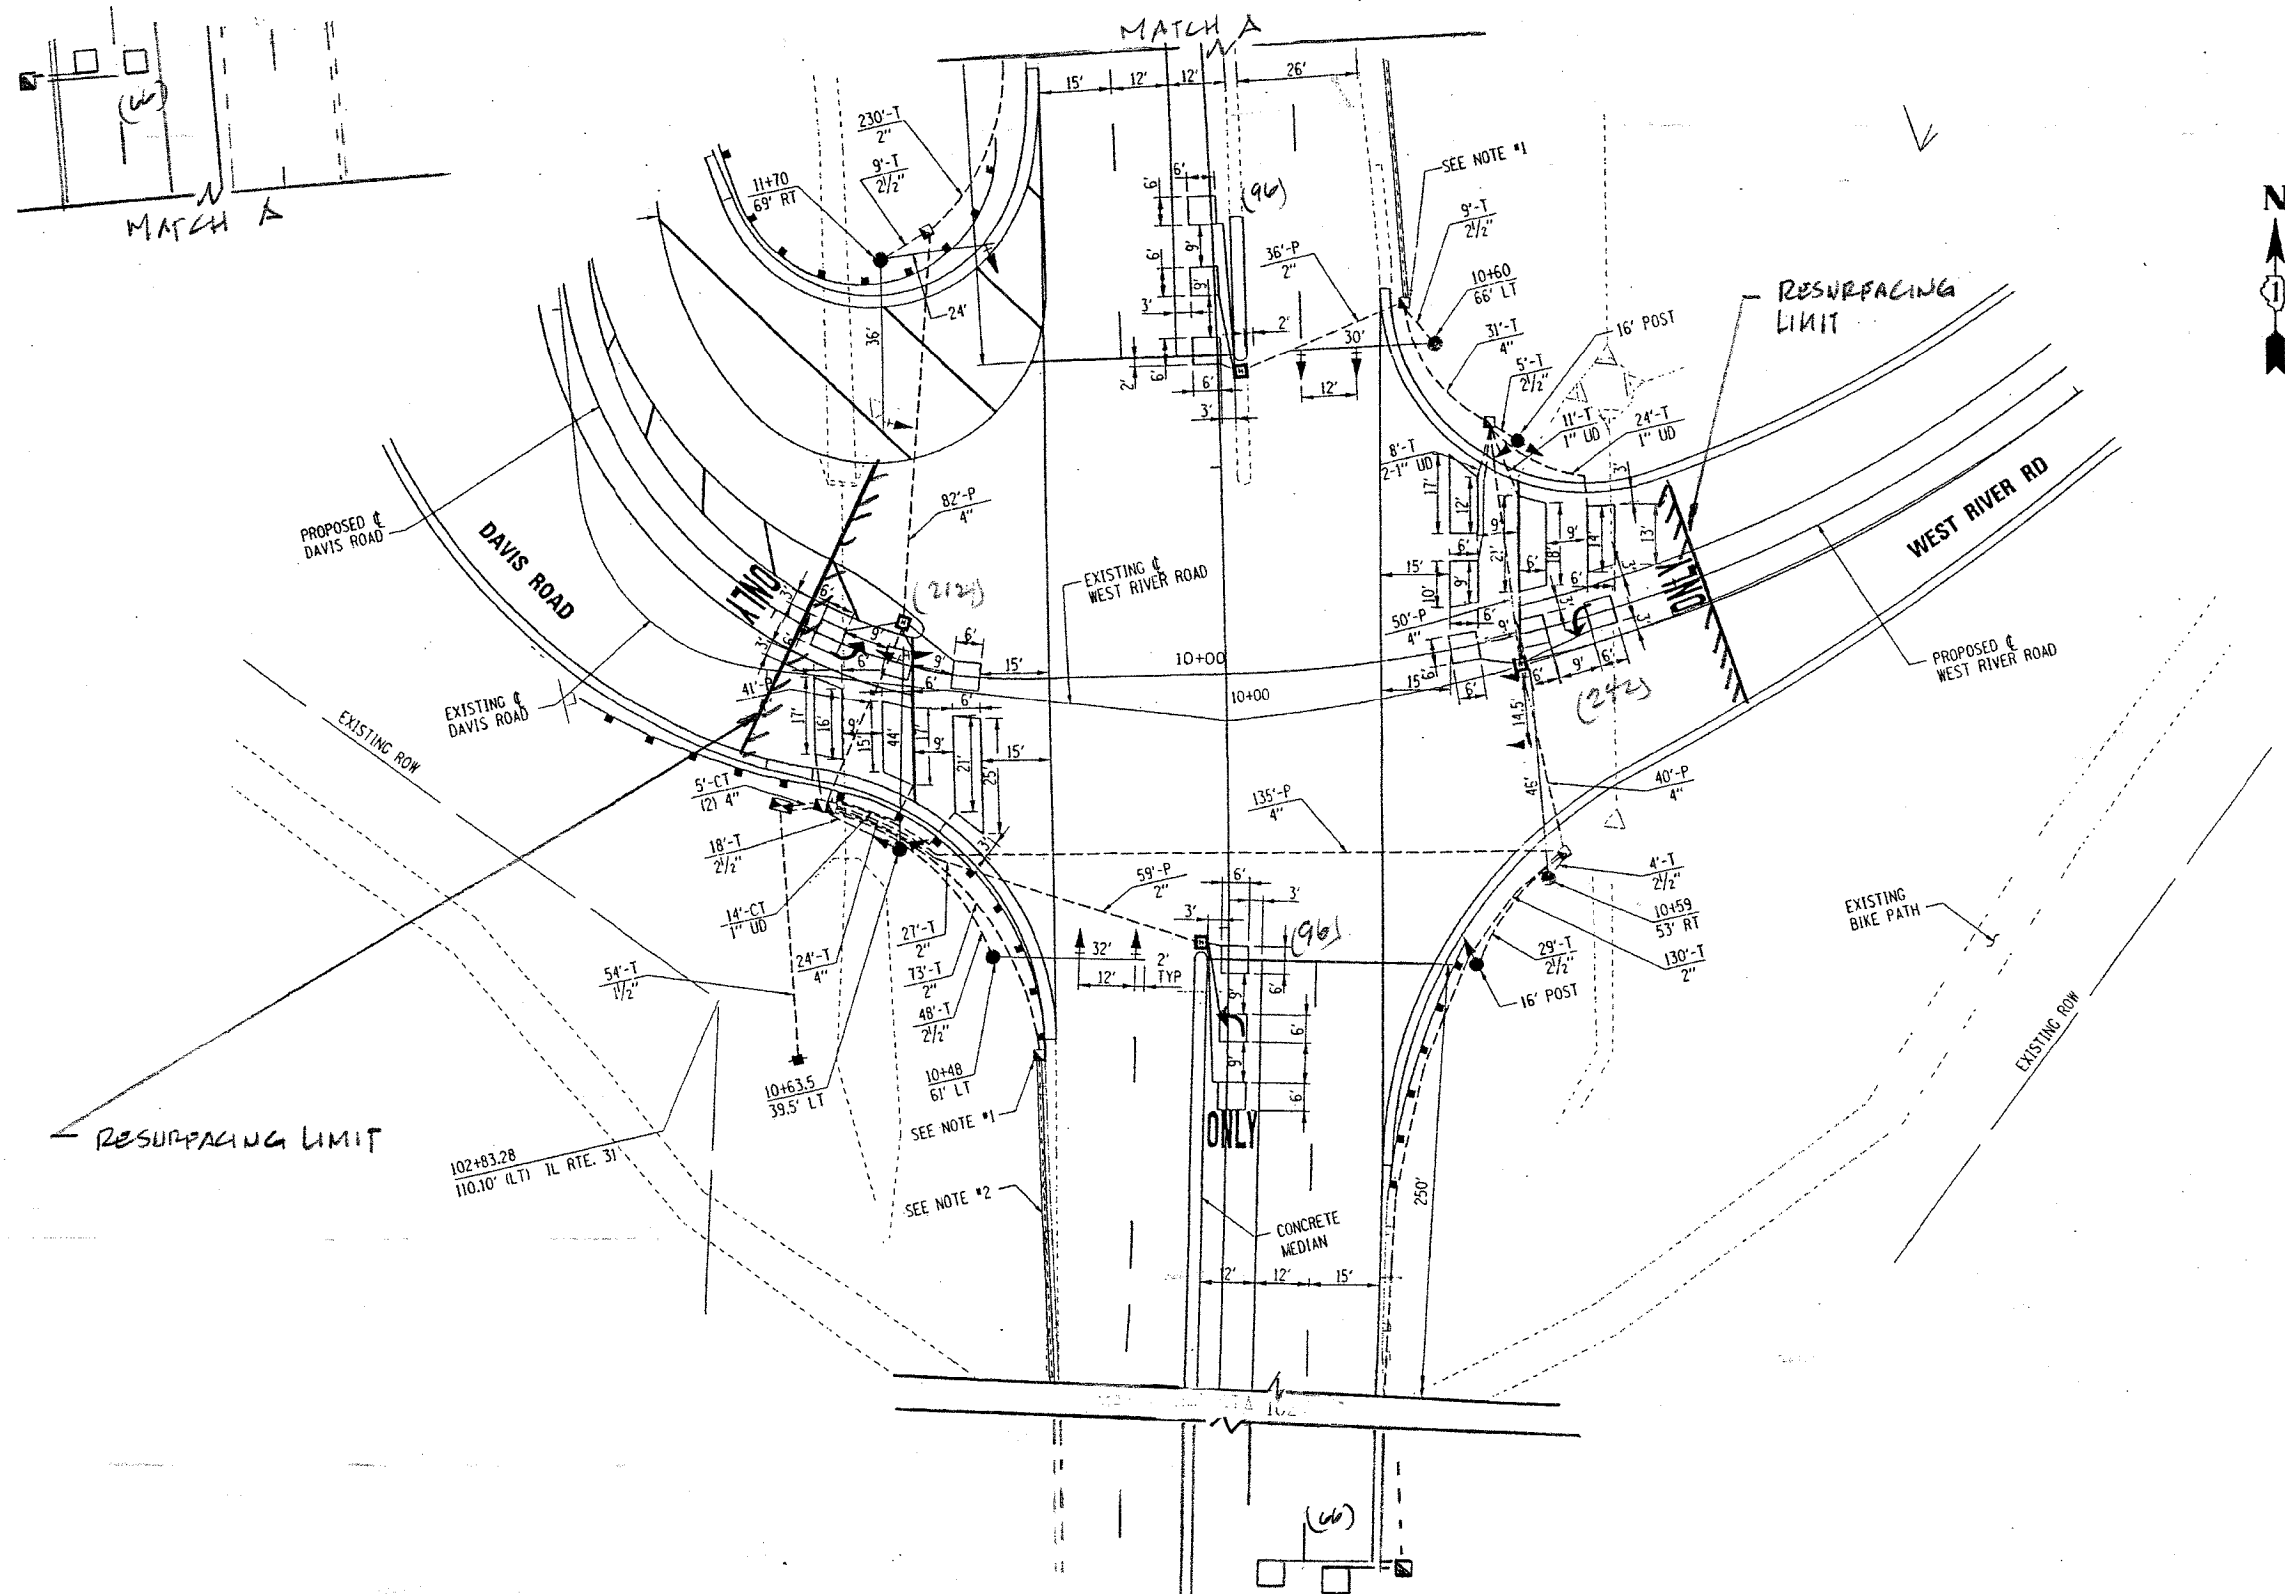

**NOTE:**  
 THIS PLAN IS FOR THE PURPOSE OF REPLACING THE DETECTOR LOOPS ONLY. ALL OTHER INFORMATION SHOWN IS NOT RELATED AND WILL BE DISREGARDED.

**REPLACE ALL DETECTOR LOOPS AS SHOWN**  
 (WITHIN THE RESURFACING LIMITS)

CODE NO.	QUANTITY	UNIT	ITEM
86600600	778	Foot	Detector Loop Replacement

REVISIONS	
NAME	DATE

ILLINOIS DEPARTMENT OF TRANSPORTATION  
**DETECTOR LOOP REPLACEMENT**  
 ILL. RTE. 31 @ W. RIVER RD.  
 SCALE: NONE  
 DATE: MAR. 07  
 DRAWN BY: J.H.E.  
 DESIGNED BY: J.H.E.  
 CHECKED BY: D.A.D.