


CONTRACT 60066

SECTION	COUNTY	TOTAL SHEETS	SHEET NO.
3607 *	KANE	43	32
STA. TO STA.			
FED. ROAD DIST. NO. 7 ILLINOIS		FED. AID PROJECT	

\*(E-1, P, G, H & R) RS-5

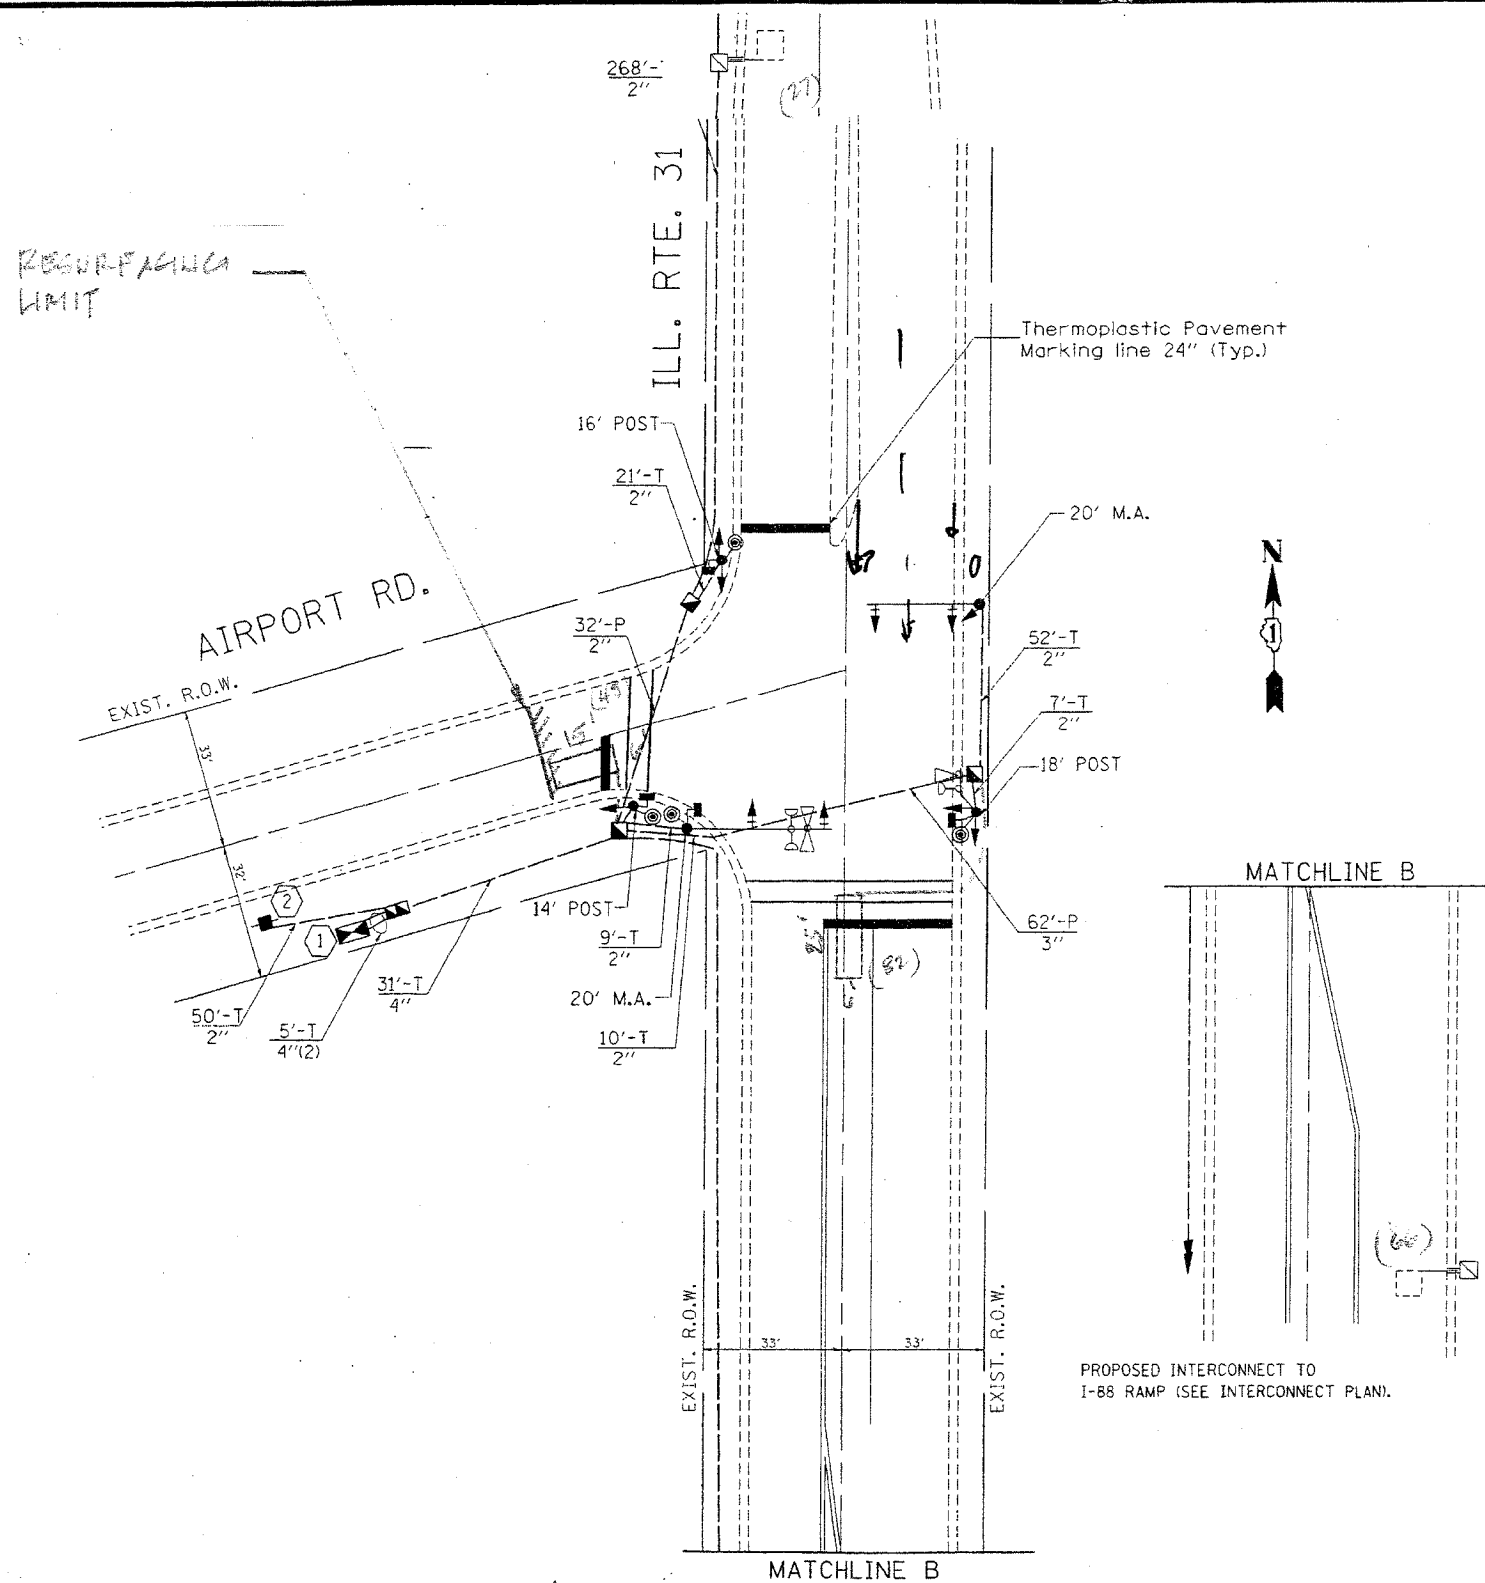

**REPLACE ALL DETECTOR LOOPS AS SHOWN**  
(WITHIN THE RESURFACING LIMITS)

CODE NO.	QUANTITY	UNIT	ITEM
86600600	720	Foot	Detector Loop Replacement

REVISIONS	
NAME	DATE

**NOTE:**  
THIS PLAN IS FOR THE PURPOSE OF REPLACING THE DETECTOR LOOPS ONLY. ALL OTHER INFORMATION SHOWN IS NOT RELATED AND WILL BE DISREGARDED.

ILLINOIS DEPARTMENT OF TRANSPORTATION  
**DETECTOR LOOP REPLACEMENT**  
ILL. RTE. 31 @ AIRPORT RD.  
SCALE: *AS SHOWN*  
DATE: *MARCH 07*  
DRAWN BY: J.H.E.  
DESIGNED BY: J.H.E.  
CHECKED BY: D.A.D.