



SECTION	COUNTY	TOTAL SHEETS	SHEET NO.
378	COOK	53	13
STA. TO STA.		FED. ROAD DIST. NO. 7 ILLINOIS	
		FED. AID PROJECT	

*(3130 & 3839) RS-3

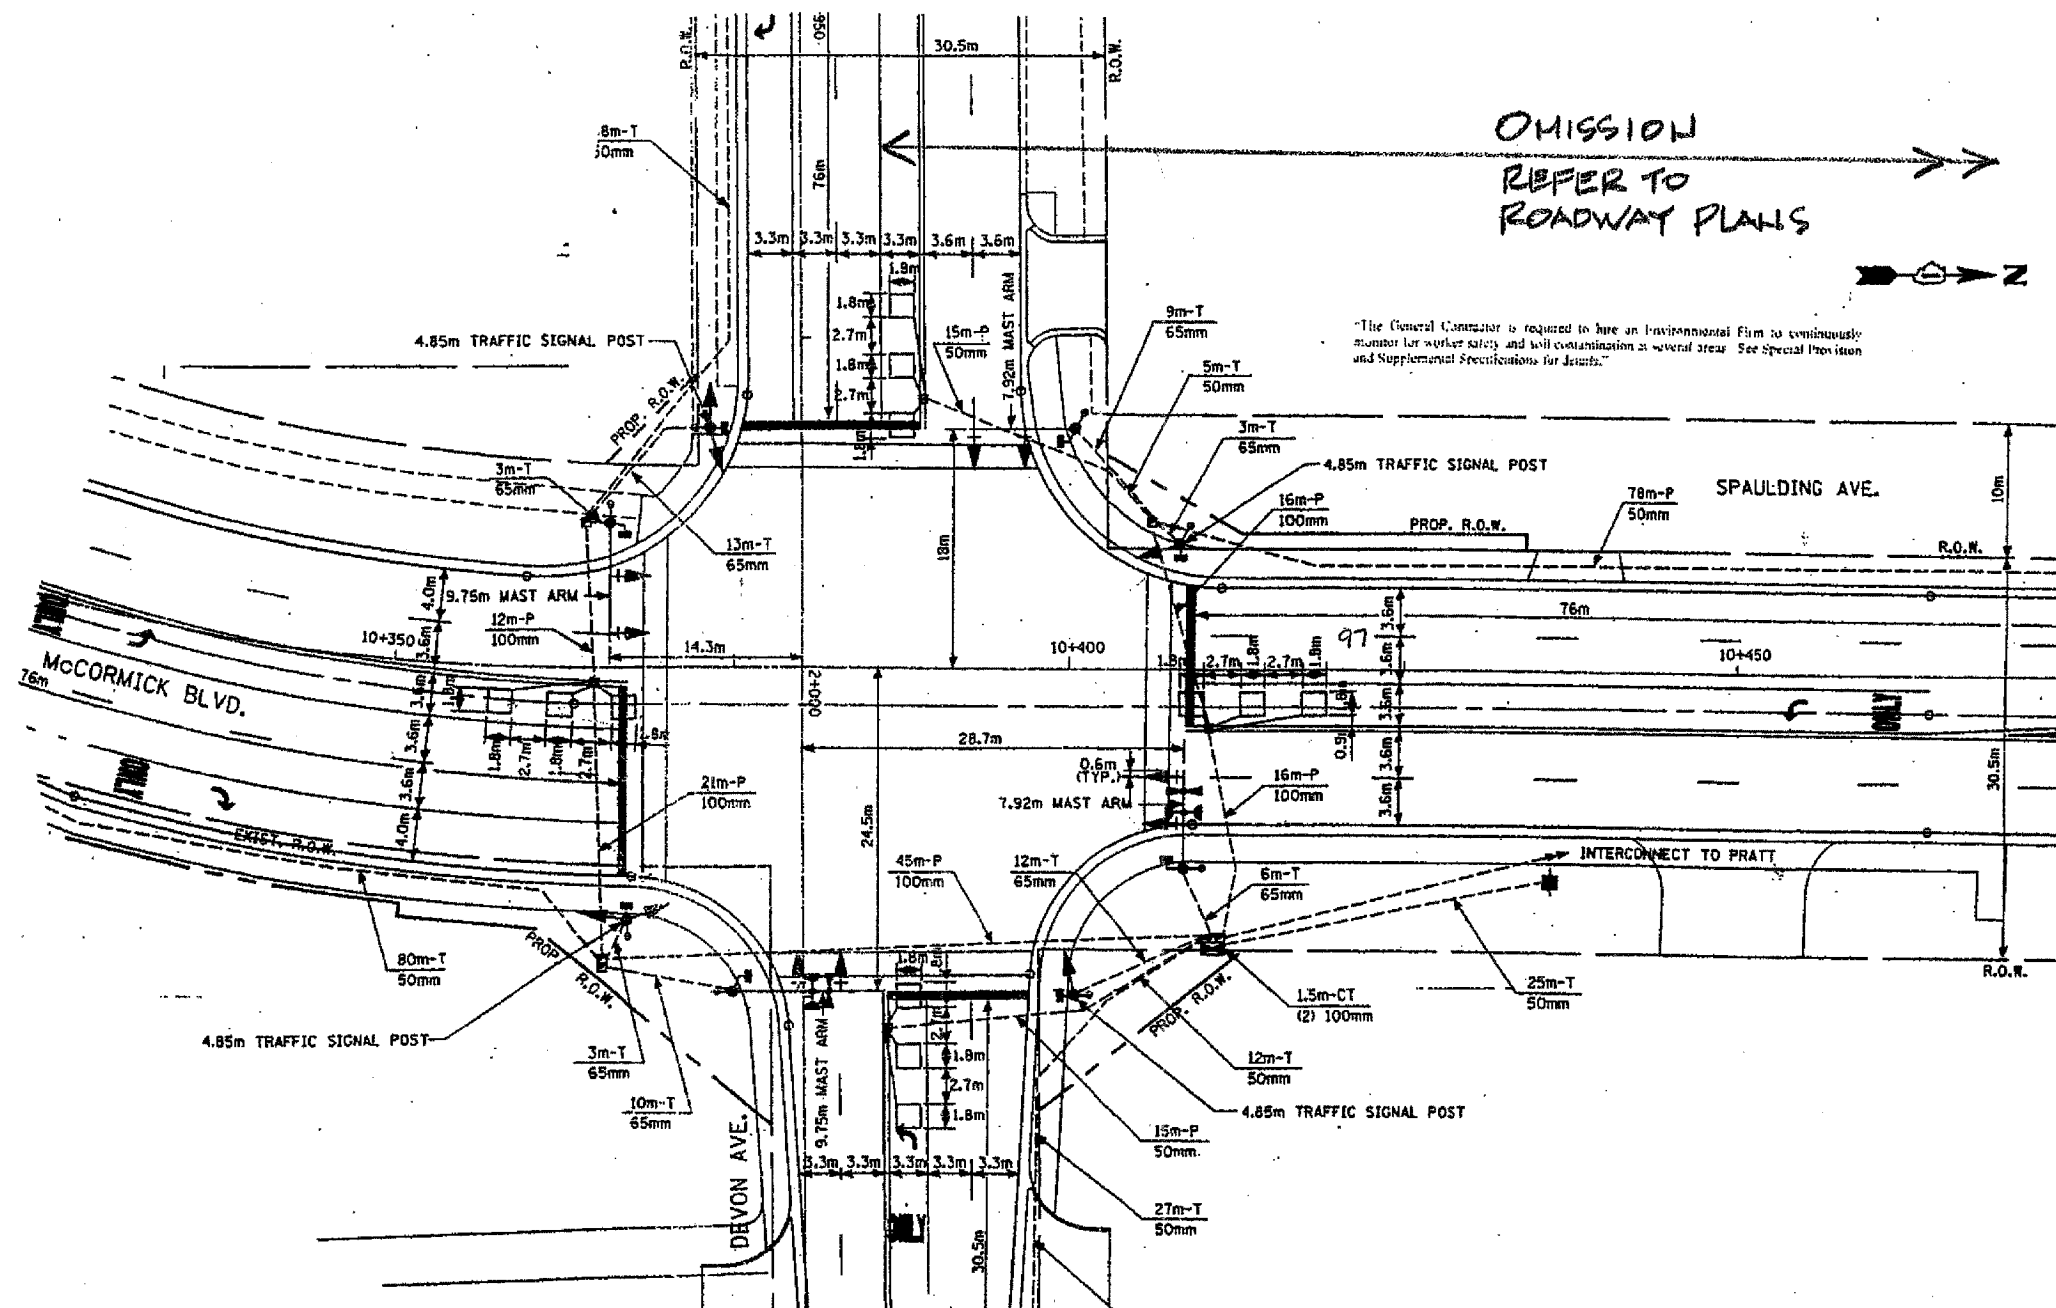

OMISSION
REFER TO
ROADWAY PLANS

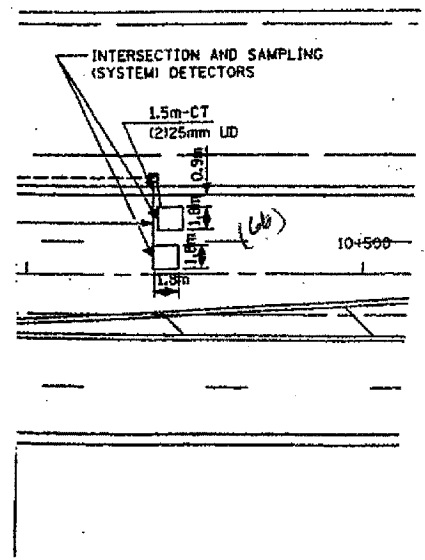

FOR INFORMATION ONLY

NOTE:
THIS PLAN IS FOR THE PURPOSE OF REPLACING THE DETECTOR LOOPS ONLY. ALL OTHER INFORMATION SHOWN IS NOT RELATED AND WILL BE DISREGARDED.

REPLACE ALL DETECTOR LOOPS AS SHOWN
(WITHIN THE RESURFACING LIMITS)

CODE NO.	QUANTITY	UNIT	ITEM
86600600	- 6 -	Foot	Detector Loop Replacement

REVISIONS	
NAME	DATE

ILLINOIS DEPARTMENT OF TRANSPORTATION
DETECTOR LOOP REPLACEMENT
McCormick Blvd. @ Devon Ave.
SCALE: NONE
DATE: MAR. 07
DRAWN BY: JHE
DESIGNED BY: JHE
CHECKED BY: D.A.D.