
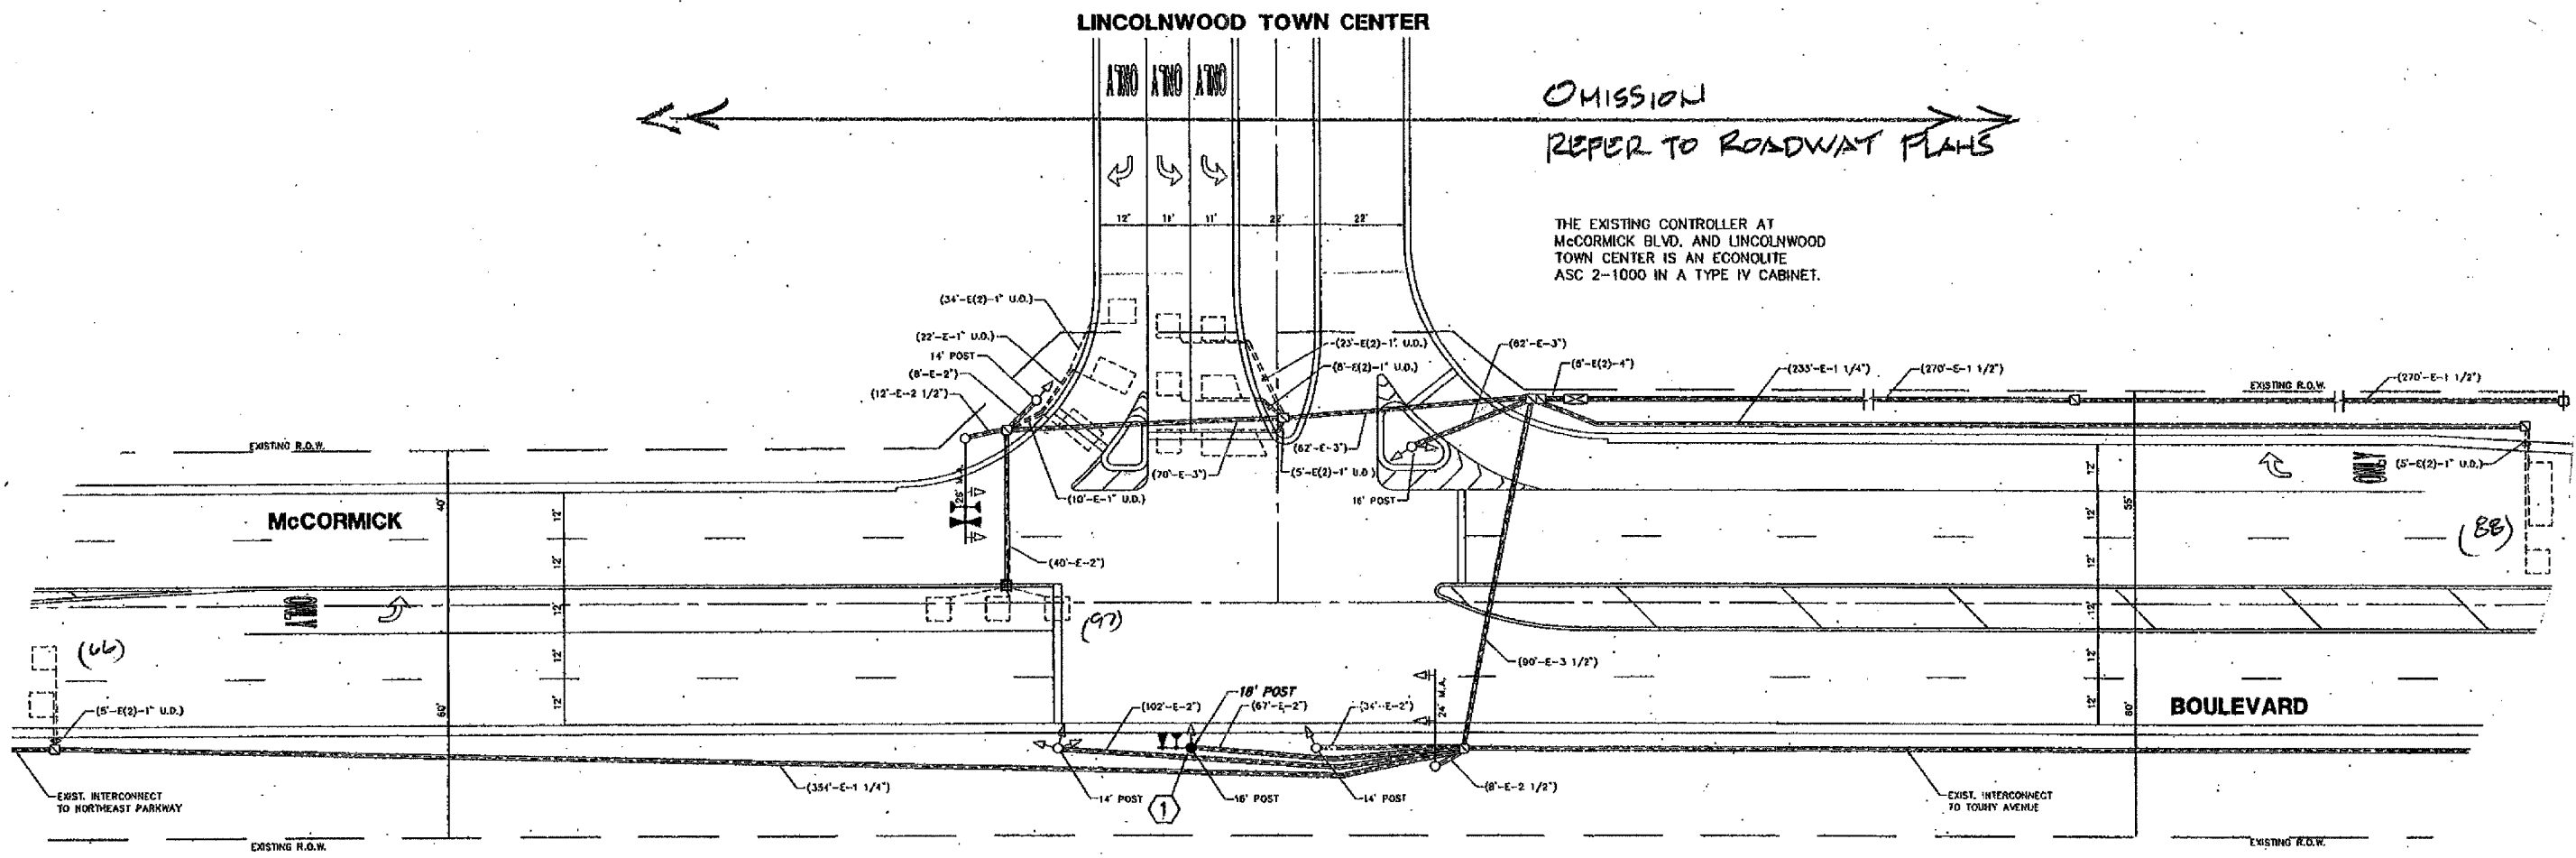


SECTION	COUNTY	TOTAL SHEETS	SHEET NO.
378 *	COOK	33	15
STA. TO STA.		FED. ROAD DIST NO 7 ILLINOIS	
		FED AID PROJECT	

* (3736 & 3839) RS-3

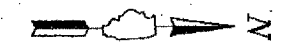

OMISSION
REFER TO ROADWAY PLANS

THE EXISTING CONTROLLER AT
McCORMICK BLVD. AND LINCOLNWOOD
TOWN CENTER IS AN ECONOLITE
ASC 2-1000 IN A TYPE IV CABINET.

CONSTRUCTION NOTE:

1 CONTRACTOR SHALL REMOVE EXISTING 16' POST AND
INSTALL NEW 18' POST, REINSTALL EXISTING SIGNAL
HEAD. REUSE EXISTING ELECTRIC CABLE.

NOTE:

THIS PLAN IS FOR THE PURPOSE OF
REPLACING THE DETECTOR LOOPS ONLY.
ALL OTHER INFORMATION SHOWN IS NOT
RELATED AND WILL BE DISREGARDED.

FOR INFORMATION ONLY

REPLACE ALL DETECTOR LOOPS AS SHOWN

(WITHIN THE RESURFACING LIMITS)

CODE NO.	QUANTITY	UNIT	ITEM
86600600	- 0 -	Foot	Detector Loop Replacement

REVISIONS	
NAME	DATE

ILLINOIS DEPARTMENT OF TRANSPORTATION

DETECTOR LOOP REPLACEMENT

McCormick Blvd. @ Lincolnwood
Town Center

SCALE: NONE
DATE: MAR 07

DRAWN BY: JHE
DESIGNED BY: JHE
CHECKED BY: DAD