
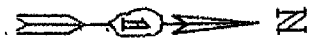


SECTION	COUNTY	TOTAL SHEETS	SHEET NO.
310*	COOK	33	17
STA. TO STA.		FED. AID PROJECT	
		* (3738 & 3829) RS-3	

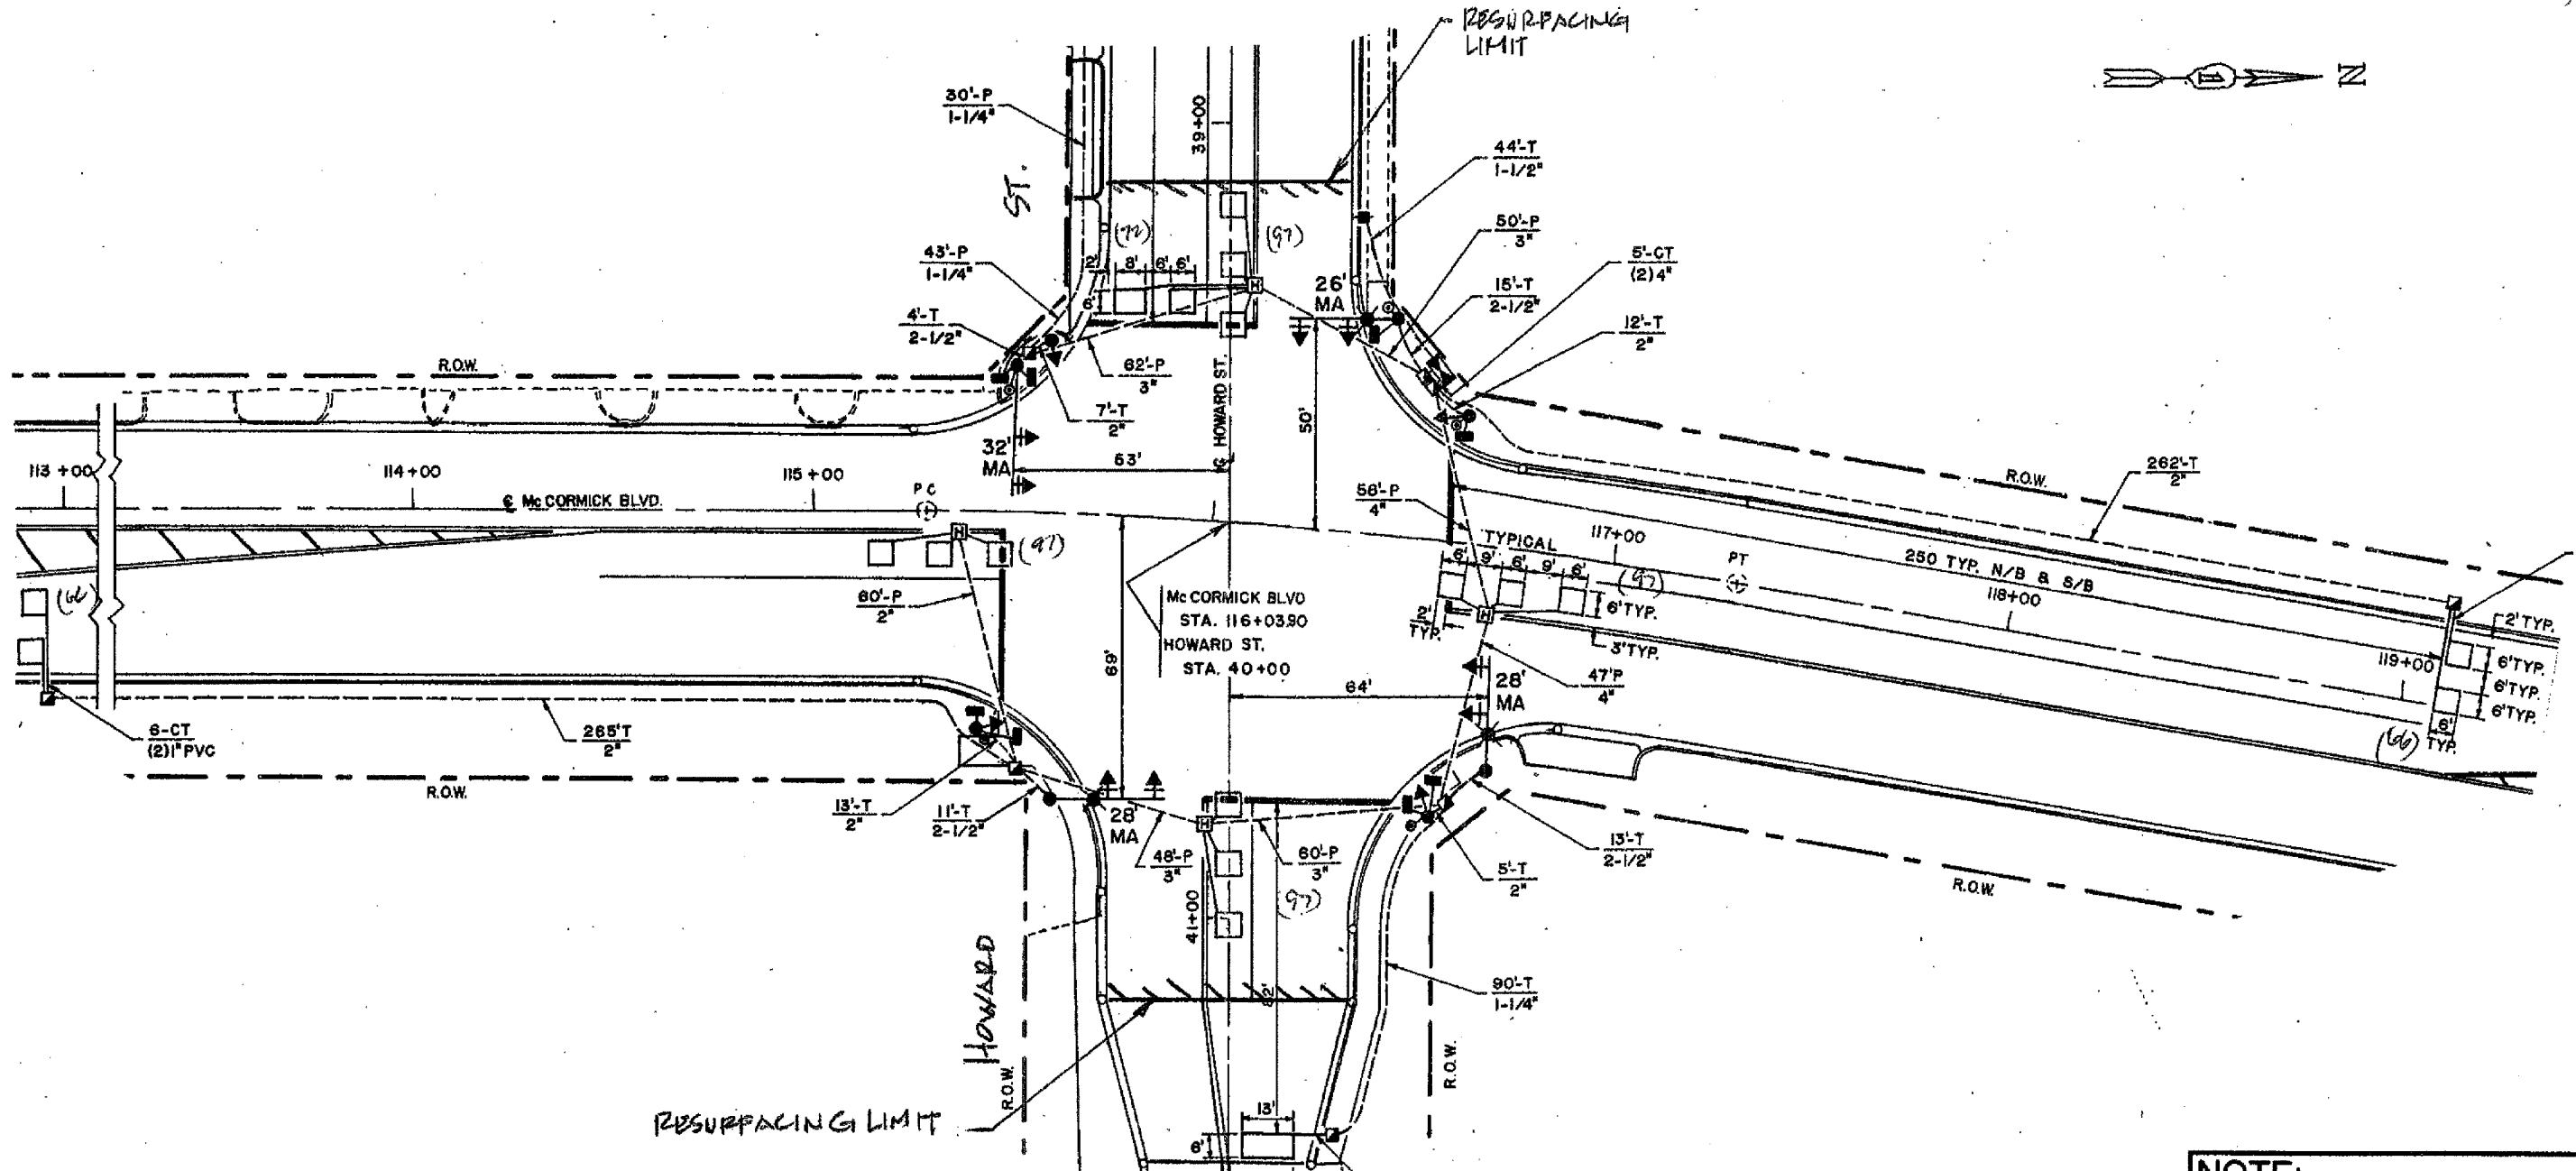

**NOTE:**  
 THIS PLAN IS FOR THE PURPOSE OF REPLACING THE DETECTOR LOOPS ONLY. ALL OTHER INFORMATION SHOWN IS NOT RELATED AND WILL BE DISREGARDED.

**REPLACE ALL DETECTOR LOOPS AS SHOWN**  
 (WITHIN THE RESURFACING LIMITS)

CODE NO.	QUANTITY	UNIT	ITEM
86600600	592	Foot	Detector Loop Replacement

REVISIONS	
NAME	DATE

ILLINOIS DEPARTMENT OF TRANSPORTATION  
**DETECTOR LOOP REPLACEMENT**  
 McCormick Blvd. @ Howard  
 SCALE: NONE  
 DATE: MAR. 07  
 DRAWN BY: JHE  
 DESIGNED BY: JHE  
 CHECKED BY: DAD