


SECTION	COUNTY	TOTAL SHEETS	SHEET NO.
318 *	COOK	33	10
STA. TO STA.			
FED. ROAD DIST. NO. 7 ILLINOIS		FED. AID PROJECT	

*(3738 & 3839) RS-3

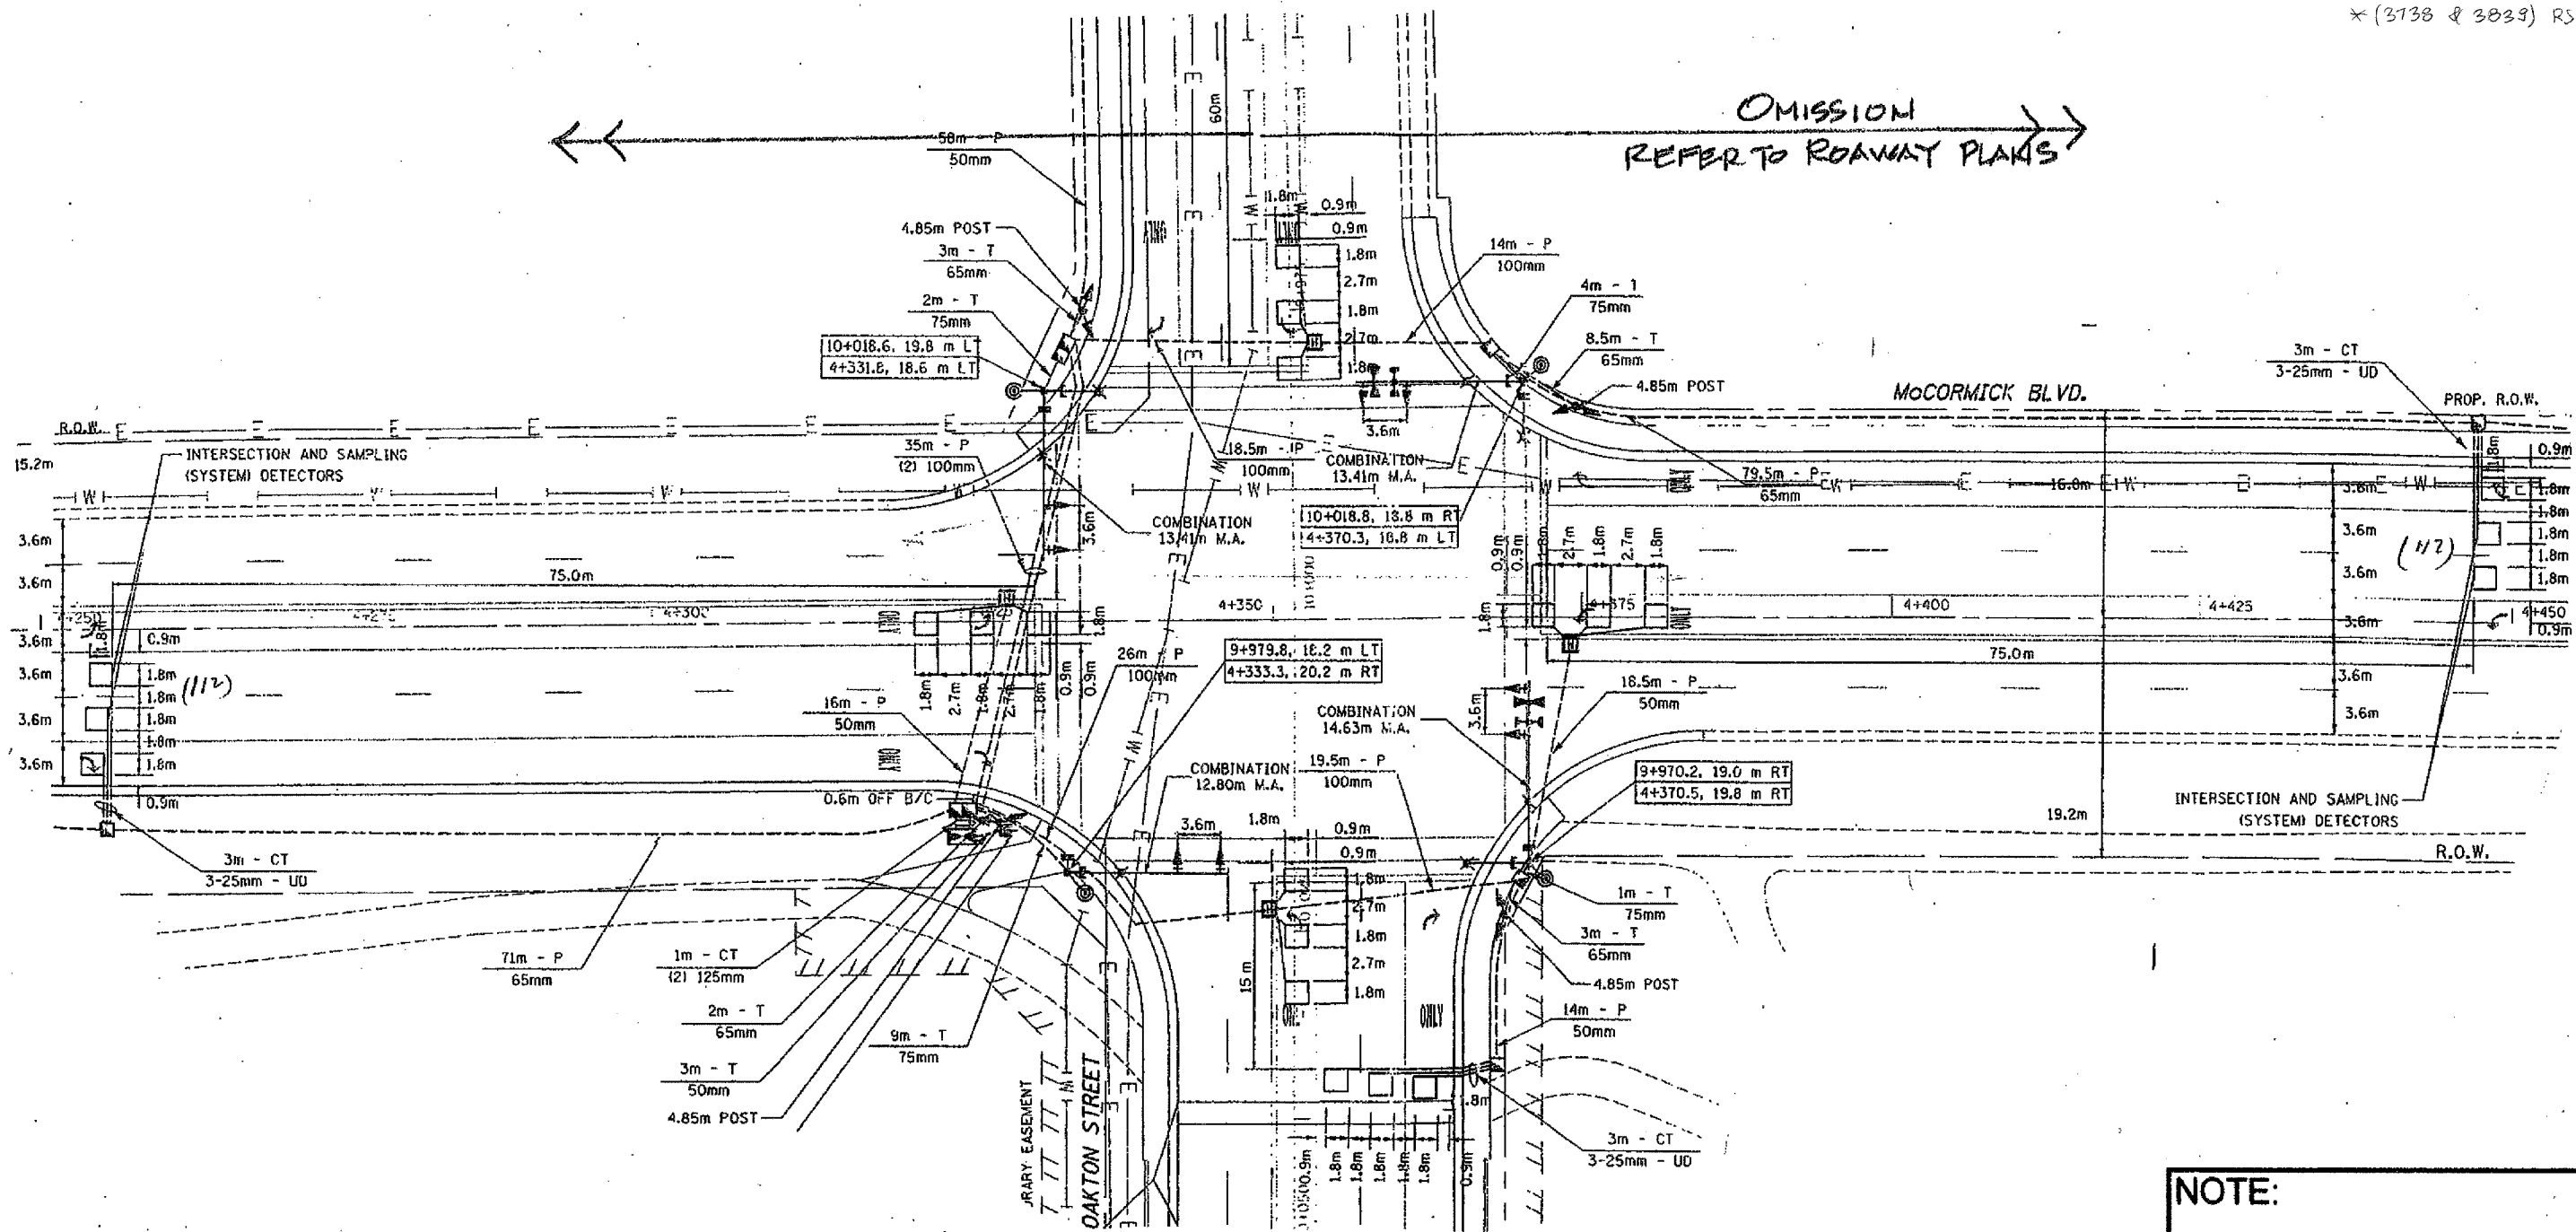

FOR INFORMATION ONLY

REPLACE ALL DETECTOR LOOPS AS SHOWN
(WITHIN THE RESURFACING LIMITS)

CODE NO.	QUANTITY	UNIT	ITEM
86600600	10	Foot	Detector Loop Replacement

REVISIONS	
NAME	DATE

NOTE:
THIS PLAN IS FOR THE PURPOSE OF REPLACING THE DETECTOR LOOPS ONLY. ALL OTHER INFORMATION SHOWN IS NOT RELATED AND WILL BE DISREGARDED.

ILLINOIS DEPARTMENT OF TRANSPORTATION
DETECTOR LOOP REPLACEMENT
McCormick Blvd. @ Oakton St.
SCALE: 1/8" = 1'-0"
DATE: MAR 07
DRAWN BY: JHE
DESIGNED BY: JHE
CHECKED BY: DAD.