
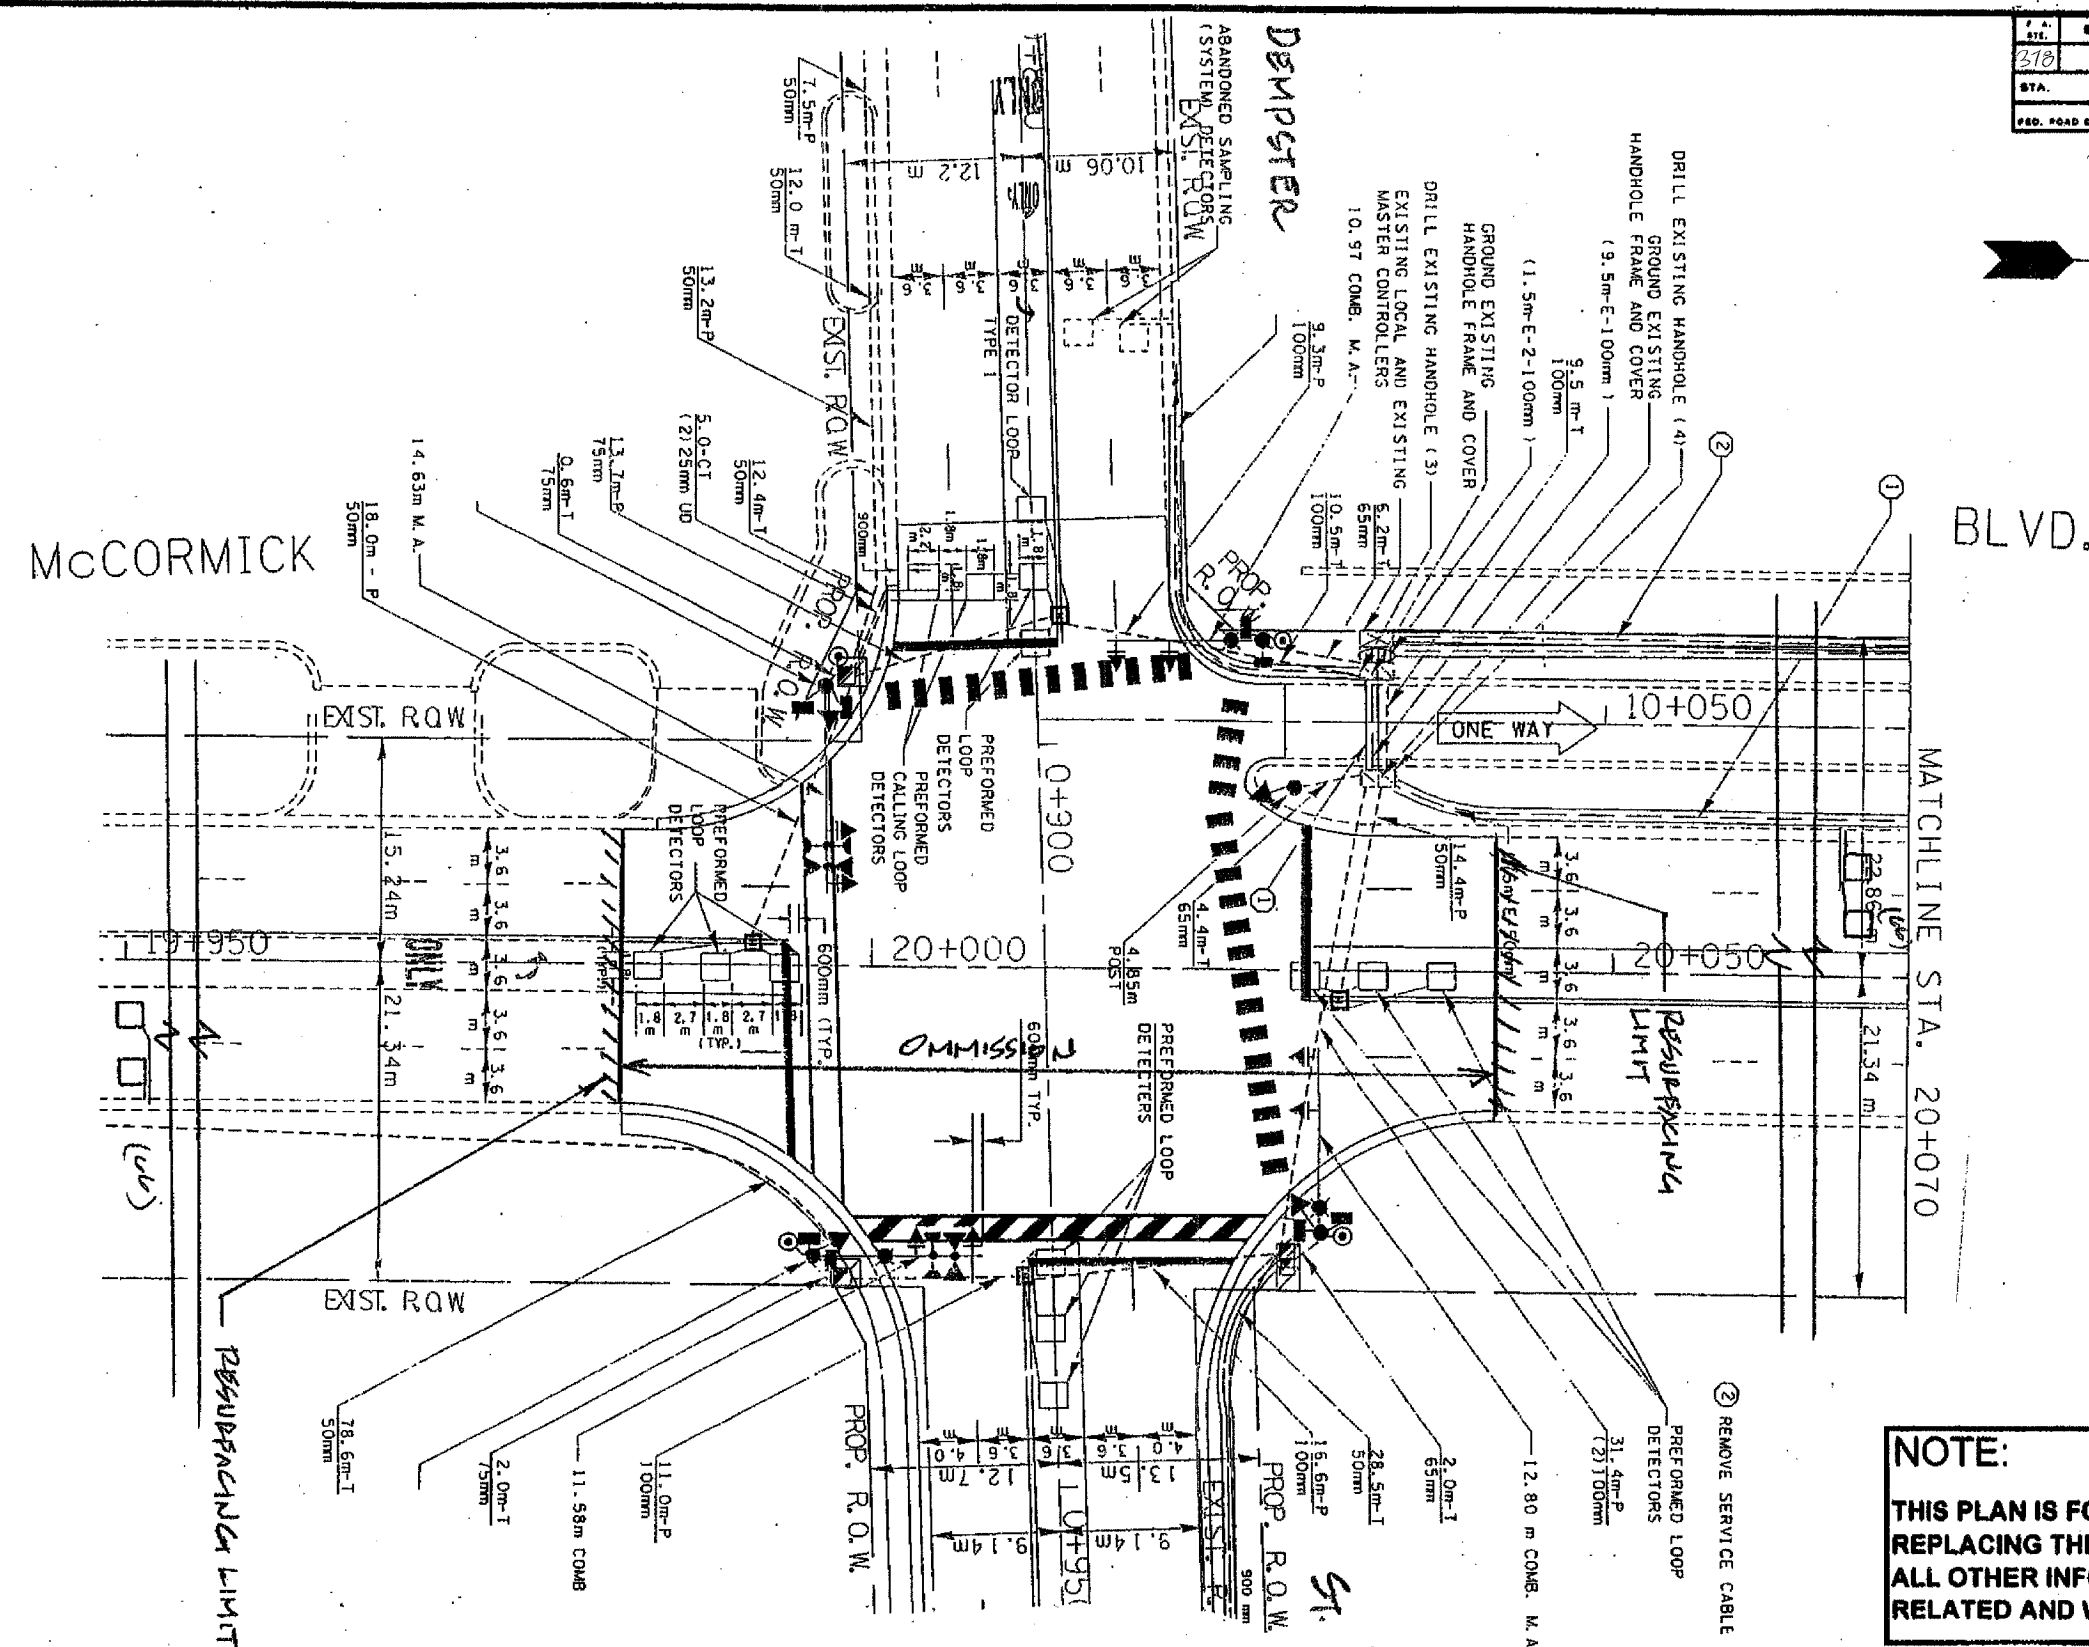


SECTION	COUNTY	TOTAL SHEETS	SHEET NO.
318 *	COOK	33	20
STA. TO STA.		FED. ROAD DIST NO. 7 ILLINOIS	
		FED. AID PROJECT	

* (3138 & 3839) RS-3

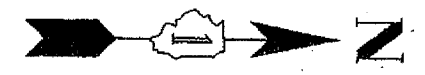

NOTE:
 THIS PLAN IS FOR THE PURPOSE OF REPLACING THE DETECTOR LOOPS ONLY. ALL OTHER INFORMATION SHOWN IS NOT RELATED AND WILL BE DISREGARDED.

REPLACE ALL DETECTOR LOOPS AS SHOWN
 (WITHIN THE RESURFACING LIMITS)

CODE NO.	QUANTITY	UNIT	ITEM
86600600	132	Foot	Detector Loop Replacement

REVISIONS	
NAME	DATE

ILLINOIS DEPARTMENT OF TRANSPORTATION
DETECTOR LOOP REPLACEMENT
 McCormick Blvd @ Dempster
 SCALE: *None*
 DATE: *MAR 07*
 DRAWN BY: J.H.E.
 DESIGNED BY: J.H.E.
 CHECKED BY: D.A.D.