


P.A. DIST.	SECTION	COUNTY	TOTAL SHEETS	SHEET NO.
310	*	COOK	33	23
STA.		TO STA.		
FED. ROAD DIST. NO. 7		ILLINOIS	FED. AID PROJECT	

* (3130 & 3029) RS-3

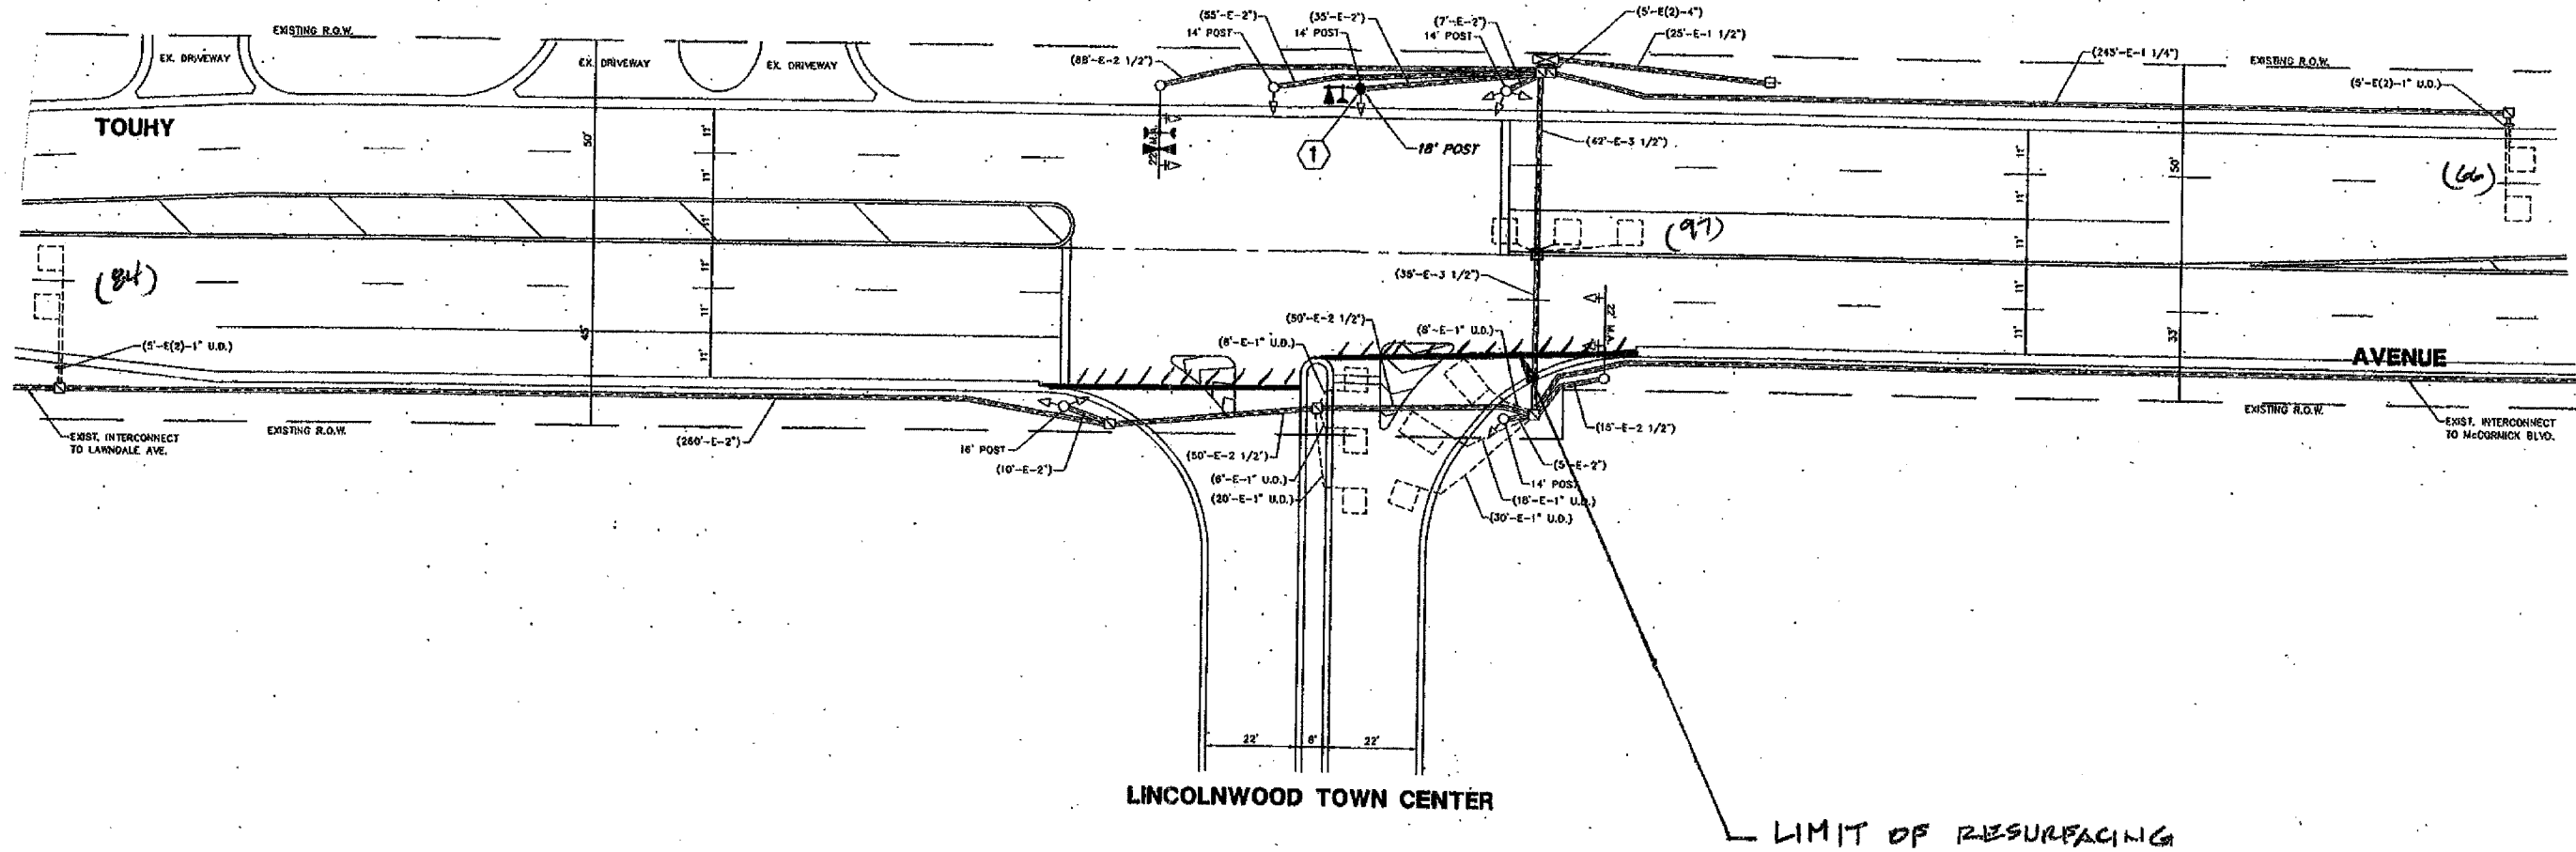

LINCOLNWOOD TOWN CENTER

LIMIT OF RESURFACING

NOTE:
THIS PLAN IS FOR THE PURPOSE OF REPLACING THE DETECTOR LOOPS ONLY. ALL OTHER INFORMATION SHOWN IS NOT RELATED AND WILL BE DISREGARDED.

REPLACE ALL DETECTOR LOOPS AS SHOWN

(WITHIN THE RESURFACING LIMITS)

CODE NO.	QUANTITY	UNIT	ITEM
86600600	247	Foot	Detector Loop Replacement

REVISIONS	
NAME	DATE

ILLINOIS DEPARTMENT OF TRANSPORTATION
DETECTOR LOOP REPLACEMENT
TOUHY AV. @ N. KIMBALL AV.
(LINCOLN TOWN CENTER)
SCALE: K100/E
DATE: APRIL 07
DRAWN BY: JHE
DESIGNED BY: JHE
CHECKED BY: DAD