
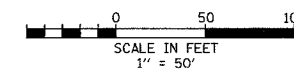
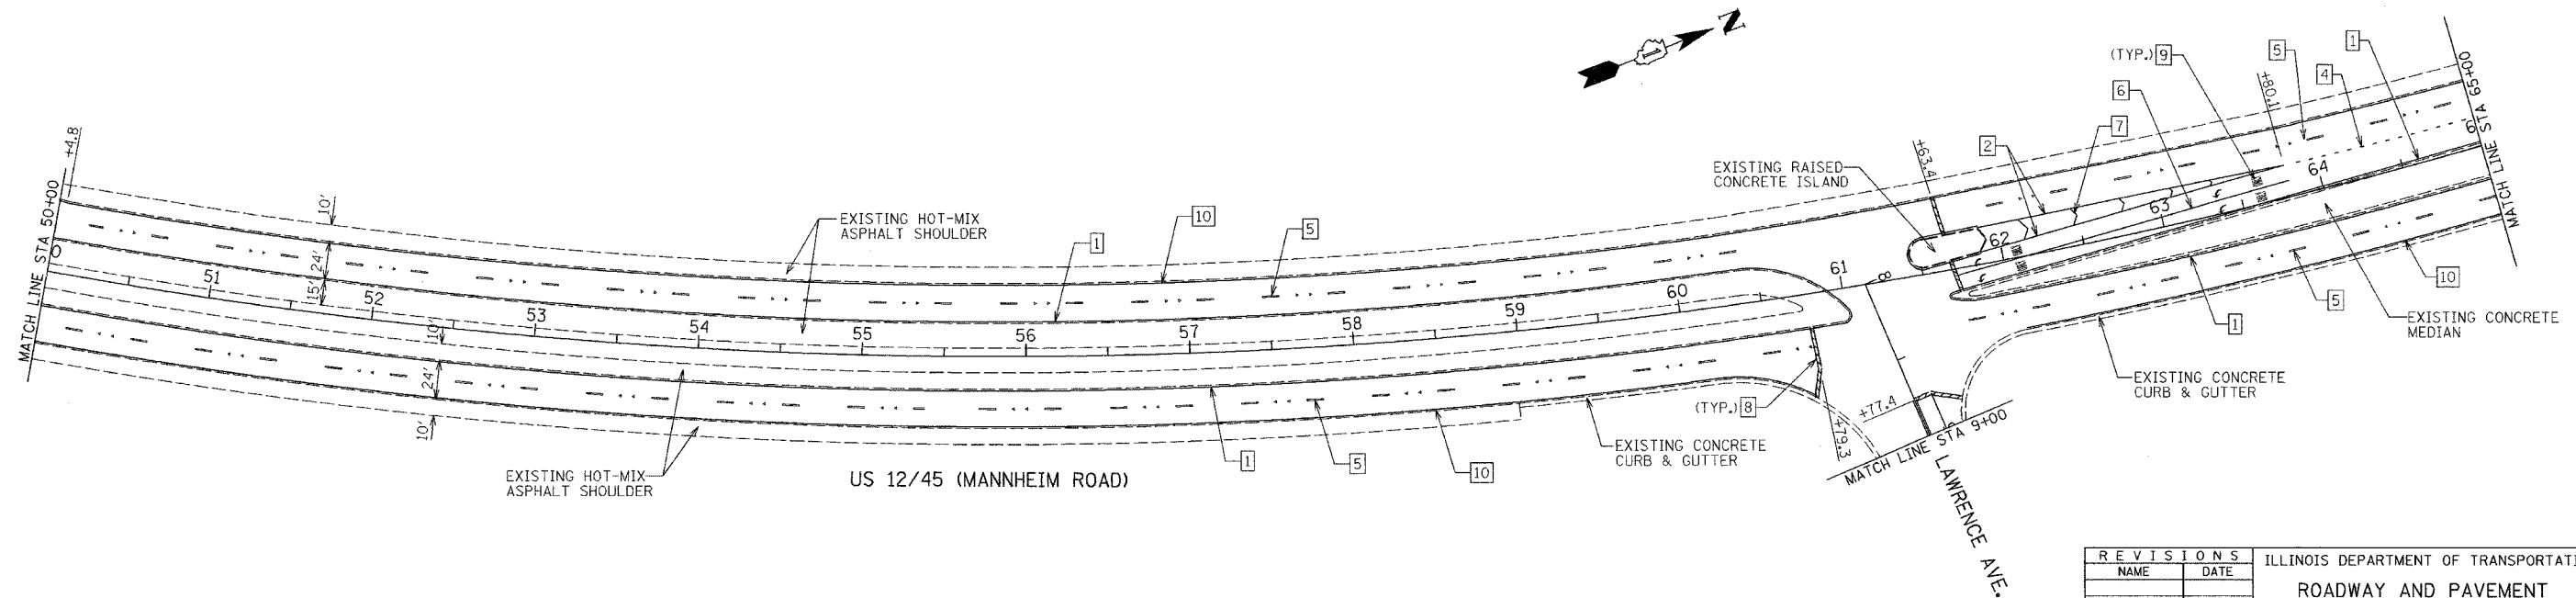
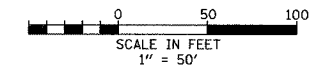


CONTRACT NO. 60D05

F.A. ROUTE NO.	SECTION	COUNTY	TOTAL SHEETS	SHEET NO.
**	*	COOK	32	7
STA.	TO STA.			
FED. ROAD DIST. NO.	ILLINOIS	FED. AID PROJECT		

\* 2007-029-RS  
\*\* FAP 330, FAU 1362

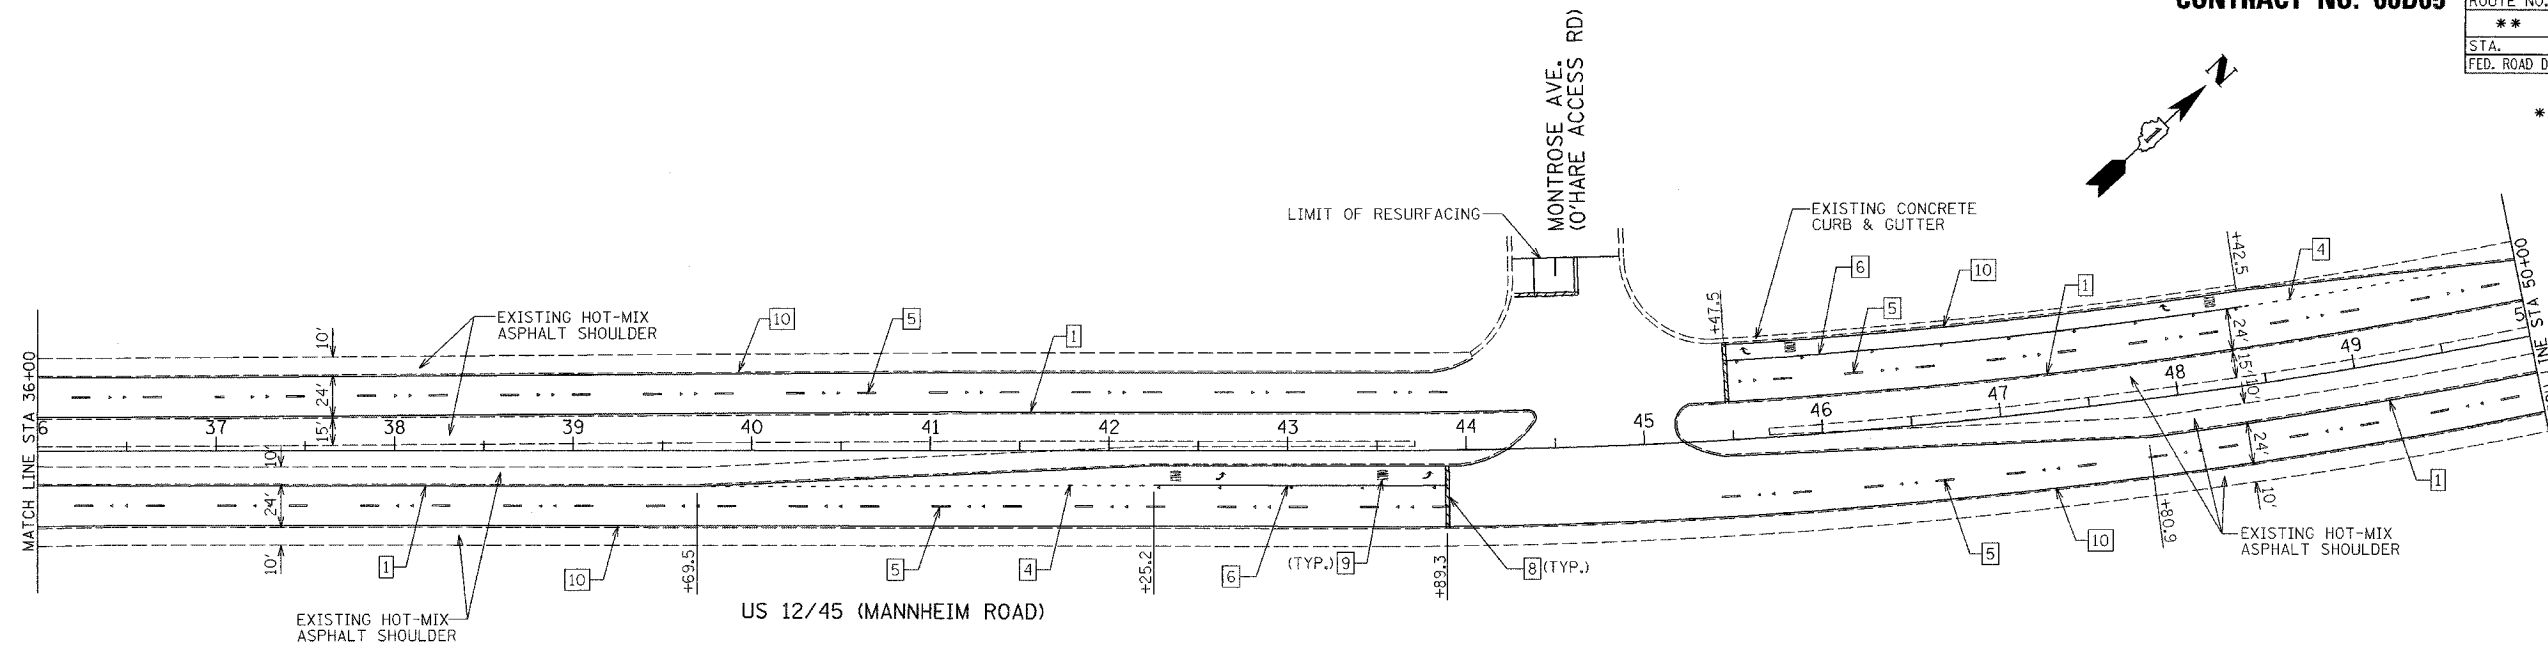

LEGEND

- |   |   |
|---|---|
| [1] THERMOPLASTIC PAVEMENT MARKING - LINE 4" (YELLOW SOLID EDGE LINE)   | [6] THERMOPLASTIC PAVEMENT MARKING - LINE 6" (WHITE SOLID LINE)       |
| [2] THERMOPLASTIC PAVEMENT MARKING - LINE 8" (WHITE SOLID LINE)   | [7] THERMOPLASTIC PAVEMENT MARKING - LINE 12" (WHITE DIAGONAL LINE)   |
| [3] THERMOPLASTIC PAVEMENT MARKING - LINE 4" (DOUBLE YELLOW SOLID LINE)                                       | [8] THERMOPLASTIC PAVEMENT MARKING - LINE 24" (WHITE STOP LINES)      |
| [4] THERMOPLASTIC PAVEMENT MARKING - LINE 6" (WHITE LANE LINE - 2' DASH, 6' SKIP)                             | [9] THERMOPLASTIC PAVEMENT MARKING - LETTERS & SYMBOLS (TYP.)         |
| [5] THERMOPLASTIC PAVEMENT MARKING - LINE 4" (WHITE LANE LINE - 10' DASH, 30' SKIP W/ 2 CRYSTAL/OPAQUE RPM'S) | [10] THERMOPLASTIC PAVEMENT MARKING - LINE 4" (WHITE SOLID EDGE LINE) |

REVISIONS		ILLINOIS DEPARTMENT OF TRANSPORTATION ROADWAY AND PAVEMENT MARKING PLANS FAP 330 (US 12/45) MANNHEIM ROAD
NAME	DATE	
		SCALE: DATE:

GRAEF, ANHALT, SCHLOEMER & ASSOCIATES, INC.  
CHICAGO, ILLINOIS