


P.A. DIST.	SECTION	COUNTY	TOTAL SHEETS	SHEET NO.
		COOK	32	17
STA.		TO STA.		
FED. ROAD DIST NO. 9		ILLINOIS		FED AID PROJECT

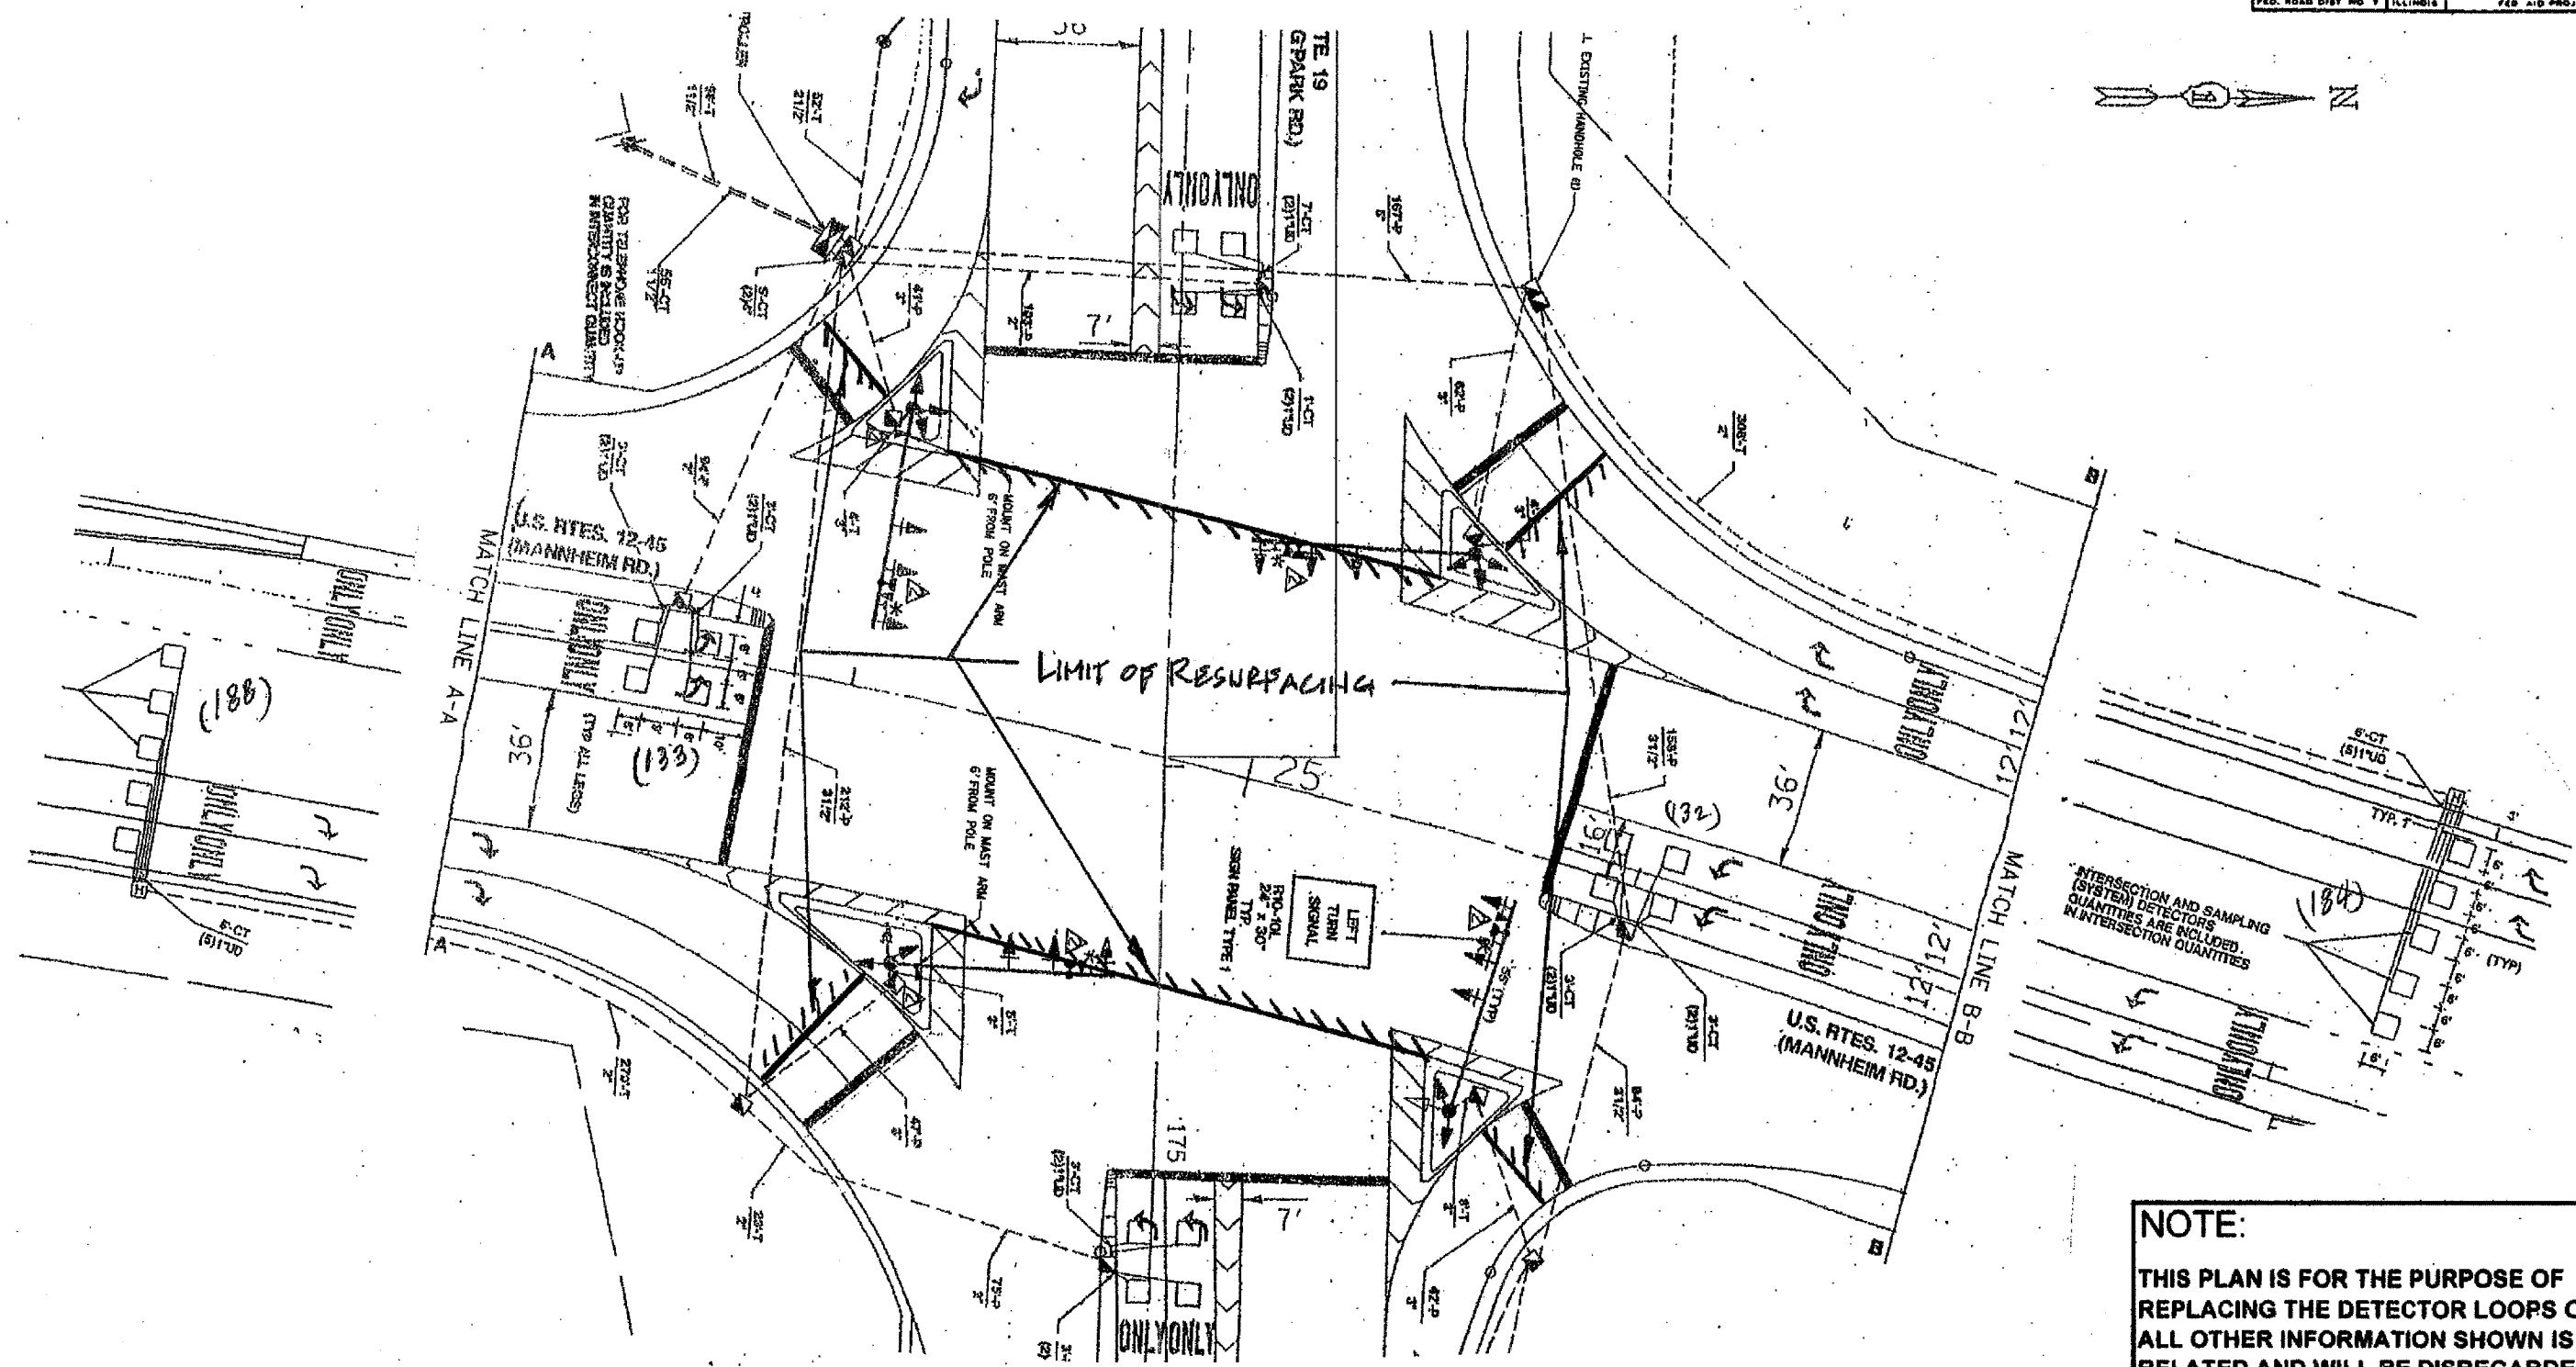

INTERSECTION AND SAMPLING (SYSTEM) DETECTOR QUANTITIES ARE INCLUDED IN INTERSECTION QUANTITIES

**NOTE:**  
 THIS PLAN IS FOR THE PURPOSE OF REPLACING THE DETECTOR LOOPS ONLY. ALL OTHER INFORMATION SHOWN IS NOT RELATED AND WILL BE DISREGARDED.

**REPLACE ALL DETECTOR LOOPS AS SHOWN**  
 (WITHIN THE RESURFACING LIMITS)

CODE NO.	QUANTITY	UNIT	ITEM
86600600	637	Foot	Detector Loop Replacement

REVISIONS	
NAME	DATE

ILLINOIS DEPARTMENT OF TRANSPORTATION  
**DETECTOR LOOP REPLACEMENT**  
 U.S. 12/45 (MANNHEIM RD.) @ ILL. 19  
 SCALE: NONE  
 DATE: MARCH 07  
 DRAWN BY: J.H.E.  
 DESIGNED BY: J.H.E.  
 CHECKED BY: D.A.D.