


|              |        |                              |           |
|--------------|--------|------------------------------|-----------|
| SECTION      | COUNTY | TOTAL SHEETS                 | SHEET NO. |
|              | COOK   | 32                           | 20        |
| STA. TO STA. |        | FED. ROAD DIST NO 7 ILLINOIS |           |
|              |        | FED AID PROJECT              |           |

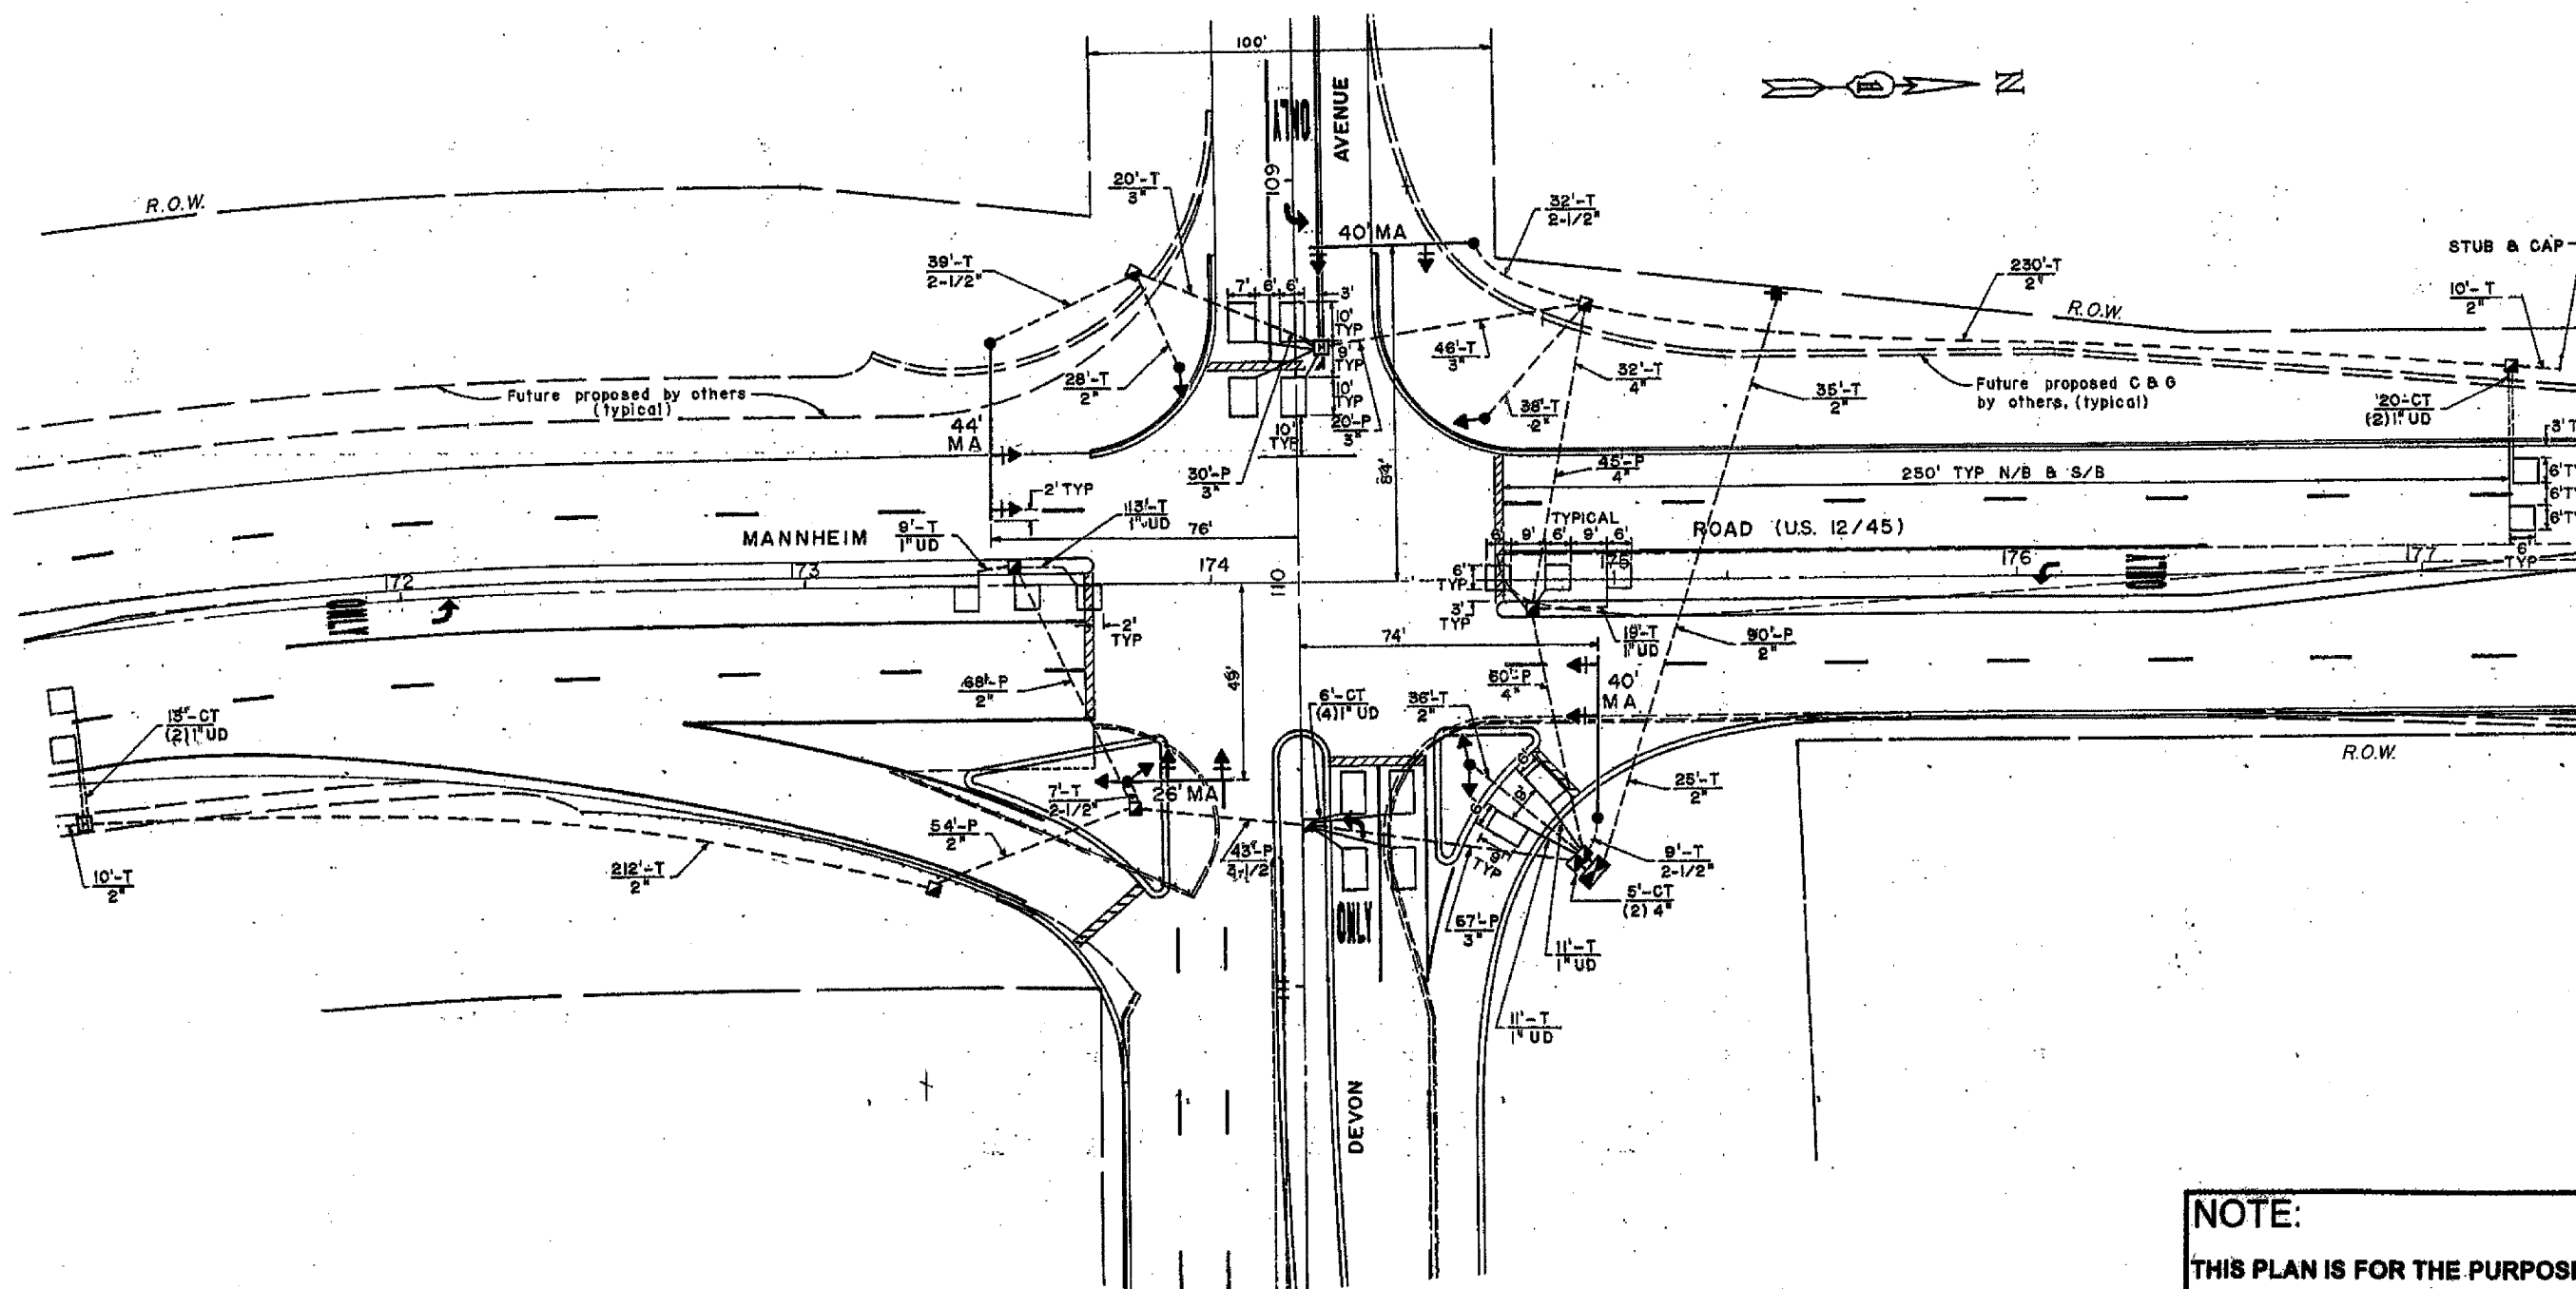

FOR INFORMATION ONLY

**REPLACE ALL DETECTOR LOOPS AS SHOWN**  
(WITHIN THE RESURFACING LIMITS)

| CODE NO. | QUANTITY | UNIT | ITEM                      |
|----------|----------|------|---------------------------|
| 86600600 | -0-      | Foot | Detector Loop Replacement |

| REVISIONS |      |
|-----------|------|
| NAME      | DATE |
|           |      |
|           |      |
|           |      |

**NOTE:**  
THIS PLAN IS FOR THE PURPOSE OF REPLACING THE DETECTOR LOOPS ONLY. ALL OTHER INFORMATION SHOWN IS NOT RELATED AND WILL BE DISREGARDED.

ILLINOIS DEPARTMENT OF TRANSPORTATION  
**DETECTOR LOOP REPLACEMENT**  
U.S. ROUTE 12-45 @ DEVON (ZEMKE)  
SCALE: AS SHOWN  
DATE: APRIL 07  
DRAWN BY: JHE  
DESIGNED BY: JHE  
CHECKED BY: DAD