


SECTION	COUNTY	TOTAL SHEETS	SHEET NO.
		32	22
STA. TO STA.		FED. ROAD DIST NO. 1 ILLINOIS FED. AID PROJECT	

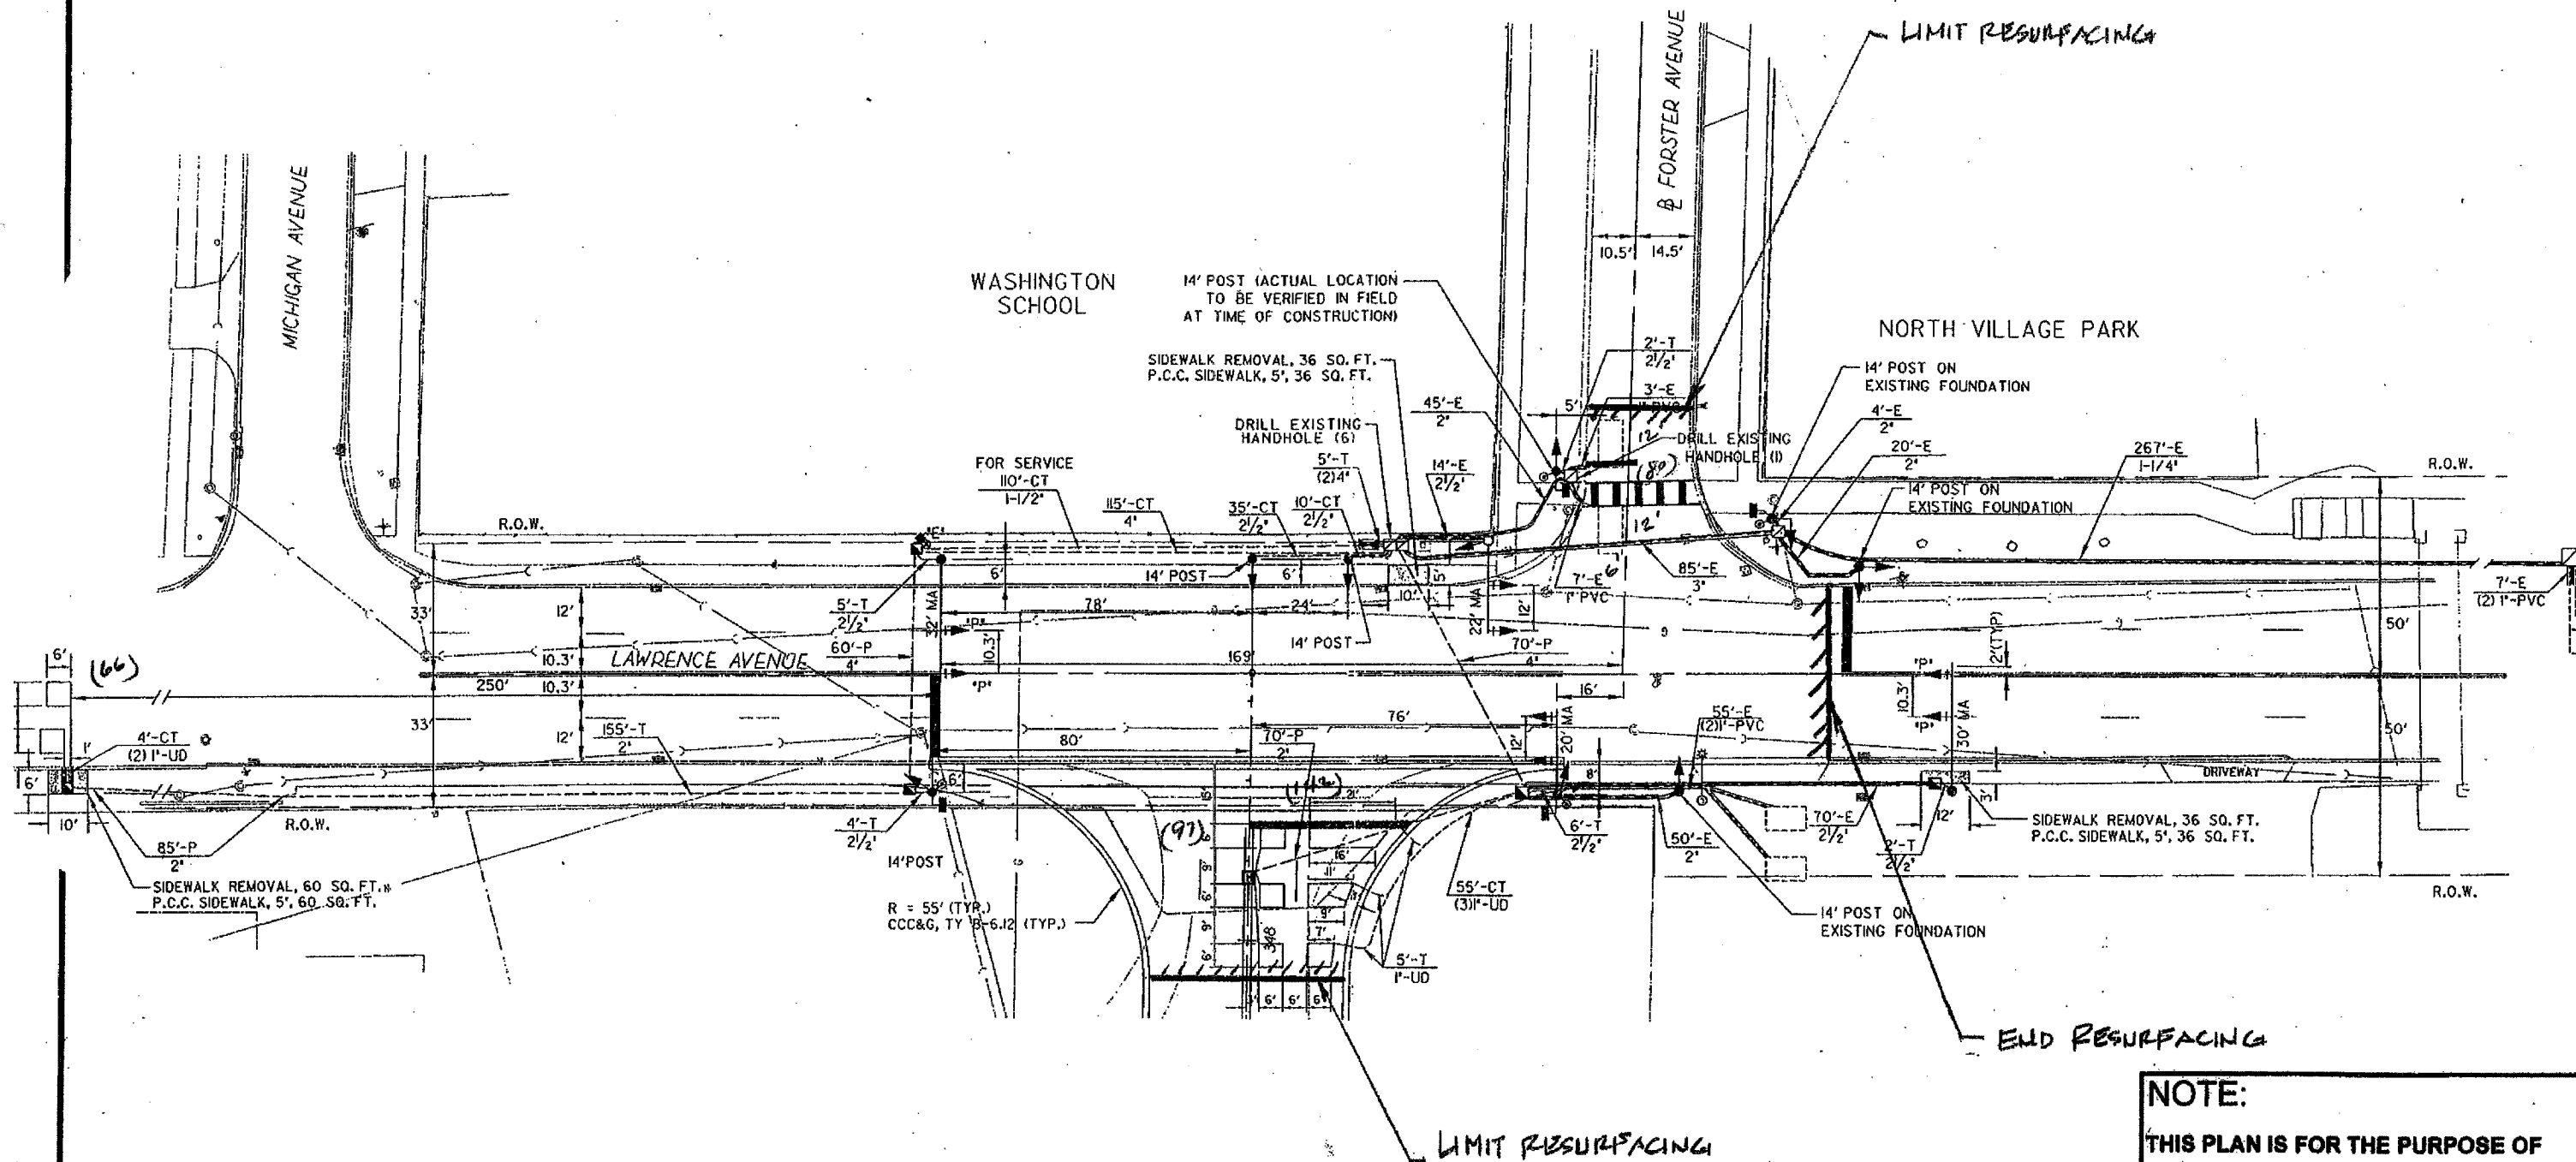

REPLACE ALL DETECTOR LOOPS AS SHOWN
 (WITHIN THE RESURFACING LIMITS)

CODE NO.	QUANTITY	UNIT	ITEM
86600600	385	Foot	Detector Loop Replacement

REVISIONS	
NAME	DATE

NOTE:
 THIS PLAN IS FOR THE PURPOSE OF REPLACING THE DETECTOR LOOPS ONLY. ALL OTHER INFORMATION SHOWN IS NOT RELATED AND WILL BE DISREGARDED.

ILLINOIS DEPARTMENT OF TRANSPORTATION
DETECTOR LOOP REPLACEMENT

LAWRENCE AV. @ FORSTER AV.

SCALE: *please*
 DATE: APRIL 07

DRAWN BY: JHE
 DESIGNED BY: JHE
 CHECKED BY: JHE