
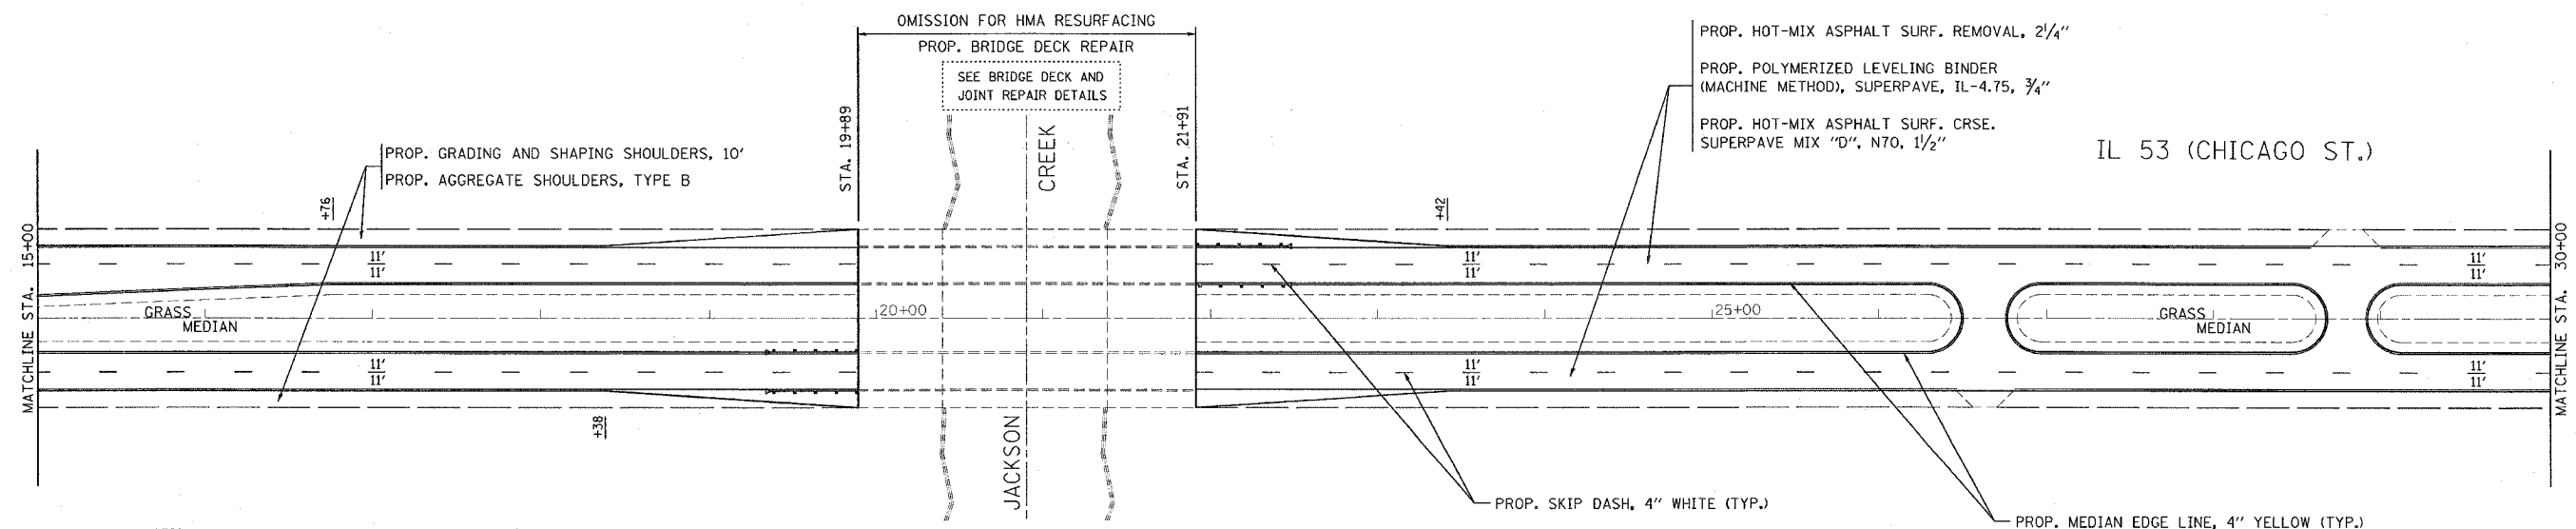


F. A. P. NO.	SECTION	COUNTY	TOTAL SHEETS	SHEET NO.
846	(4,4R,&5)RS-7	WILL	35	8
STA. 9+77	TO STA. 30+00			
FED. ROAD DIST. NO. 1	BALDWIN	FED. AID PROJECT		

CONTRACT NO.: 62364

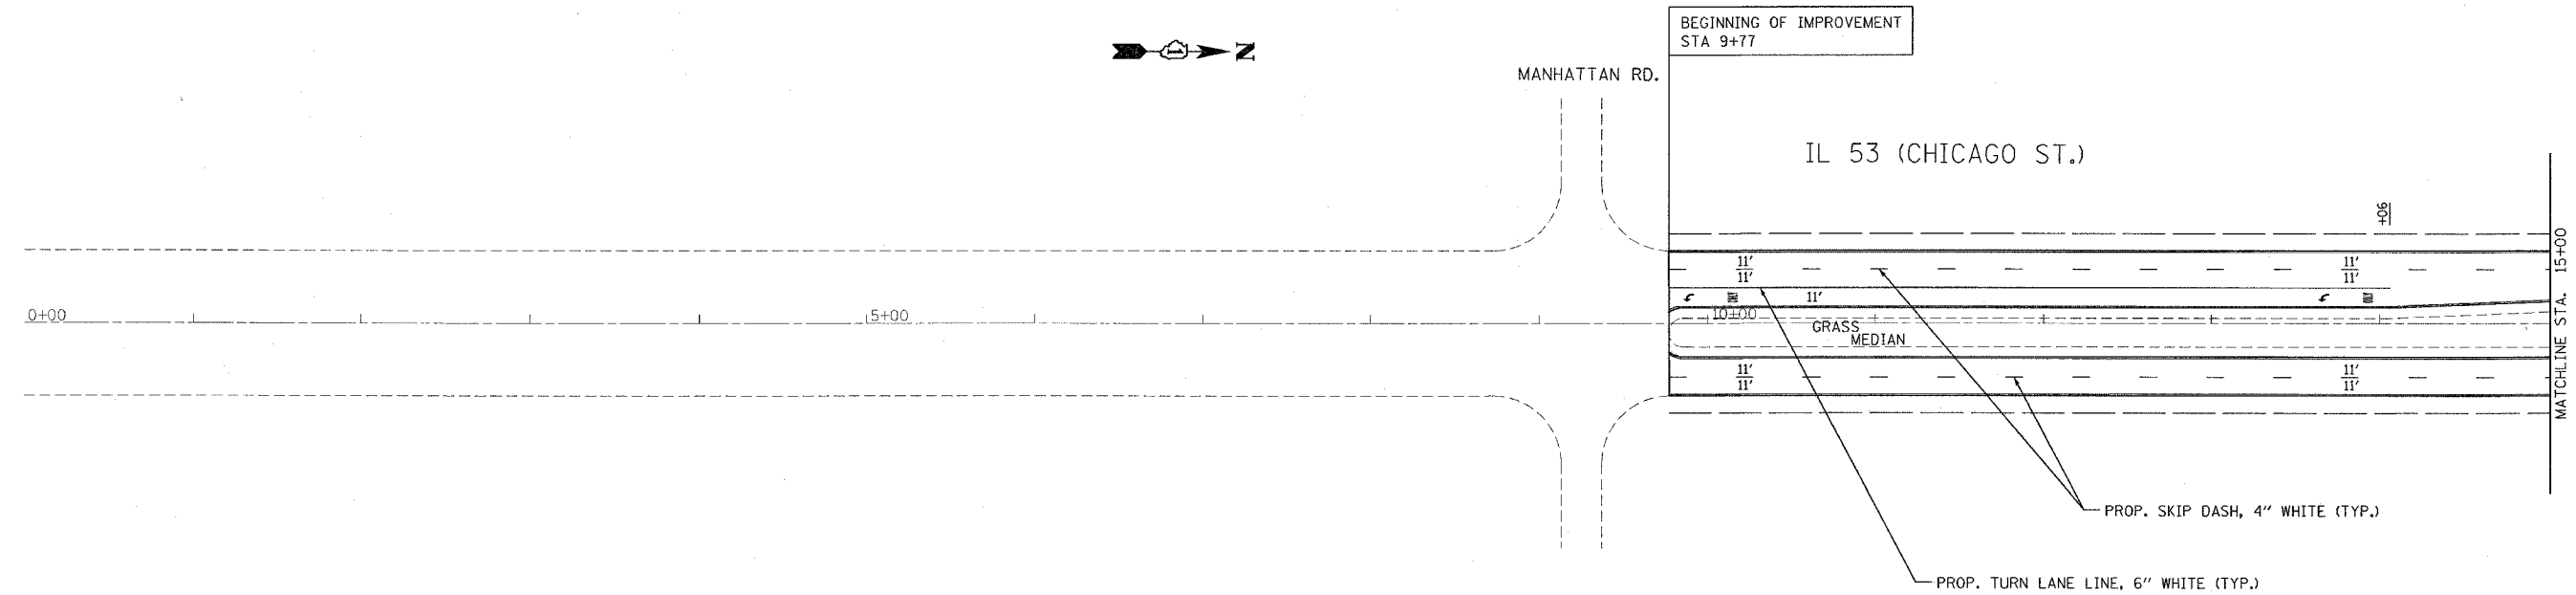

NOTES:

PERMANENT PAVEMENT MARKINGS SHALL BE THERMOPLASTIC (OF THE EXTRUDED TYPE) AND SHOULD BE PLACED IN ACCORDANCE WITH "DISTRICT ONE TYPICAL PAVEMENT MARKINGS" DETAIL. (TC-13)

RAISED REFLECTIVE PAVEMENT MARKERS SHALL BE IN ACCORDANCE WITH THE DISTRICT ONE "TYPICAL APPLICATION RAISED REFLECTIVE PAVEMENT MARKERS" DETAIL."

THE RESIDENT ENGINEER SHOULD CONTACT MS. CORA MATHIS, AREA TRAFFIC ENGINEER, AT (815) 485-6475 PRIOR TO PLACING ANY PAVEMENT MARKINGS.

REVISIONS	
NAME	DATE

ILLINOIS DEPARTMENT OF TRANSPORTATION
 F.A.P. 846/IL 53 (CHICAGO ST.)
 MANHATTAN RD. TO OLD ELM RD.
 ROADWAY AND PAVEMENT MARKING PLAN
 SCALE: VERT. 1"=50'
 HORIZ. 1"=50'
 DATE 3/20/2007
 DRAWN BY: P. STEED
 CHECKED BY: