
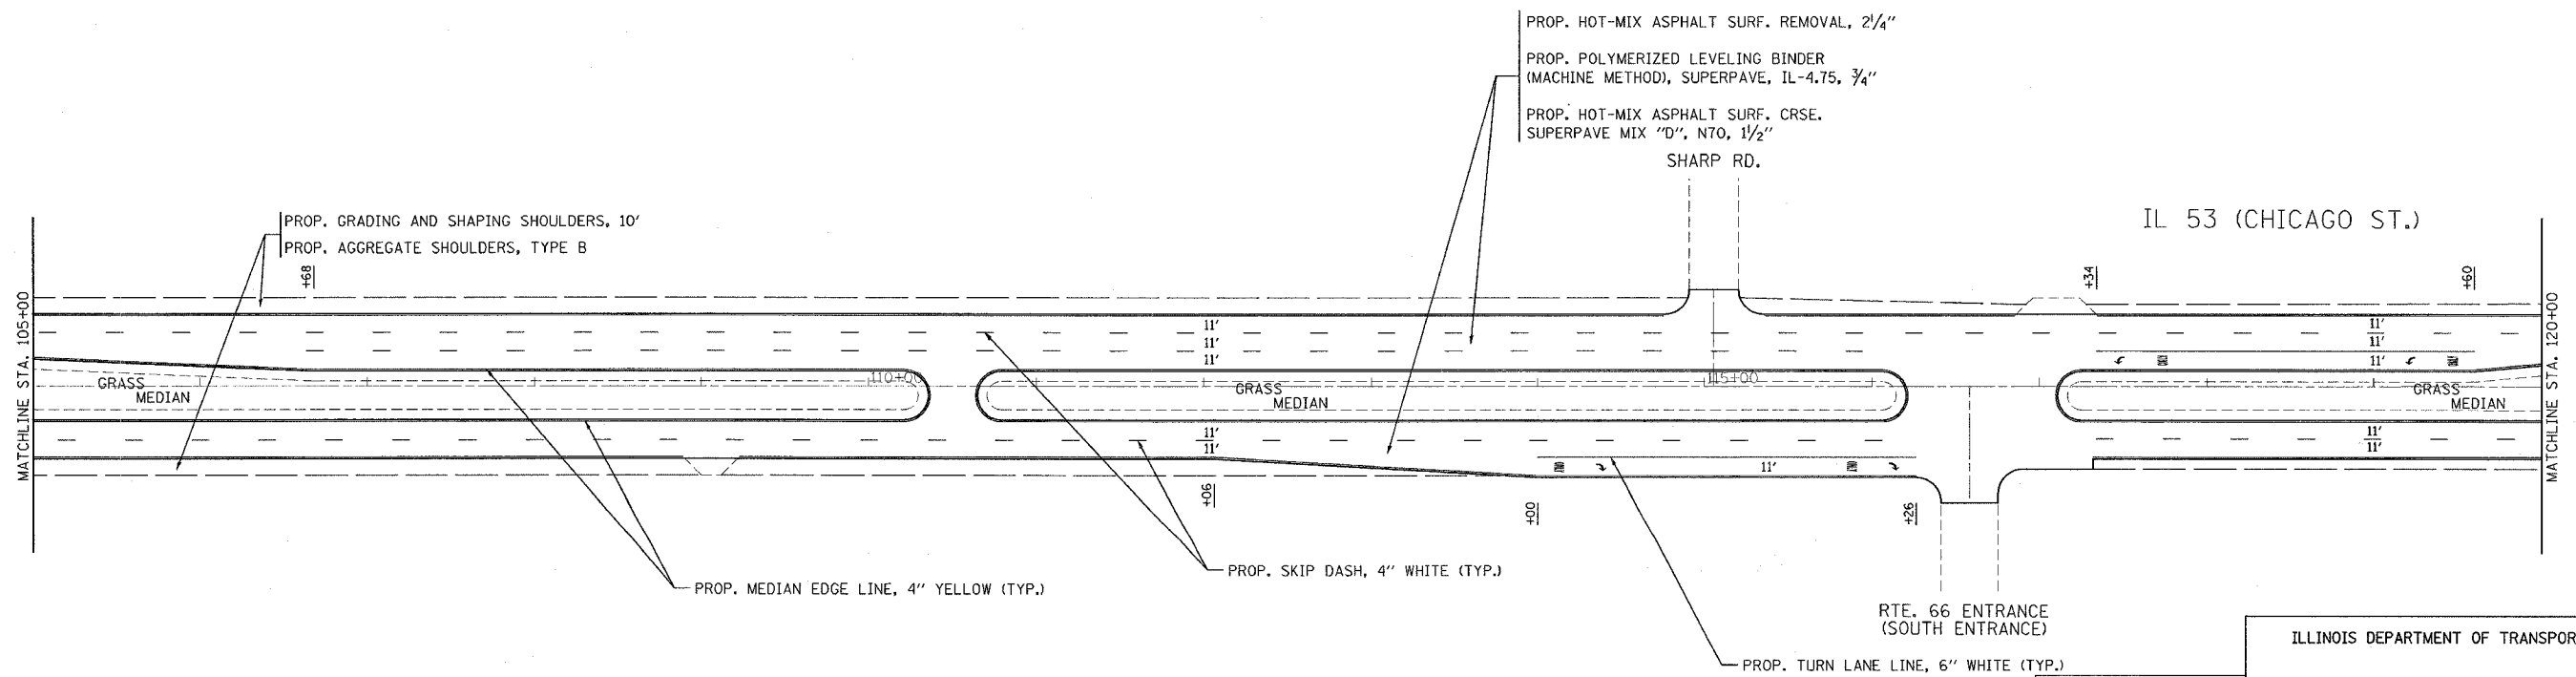


F. A. P. NO.	SECTION	COUNTY	TOTAL SHEETS	SHEET NO.
846	(4,4R,&5)RS-7	WILL	35	11
STA. 90+00	TO STA. 120+00			
FED. ROAD DIST. NO. 1	ILLINOIS	FED. AID PROJECT		

CONTRACT NO.: 62364

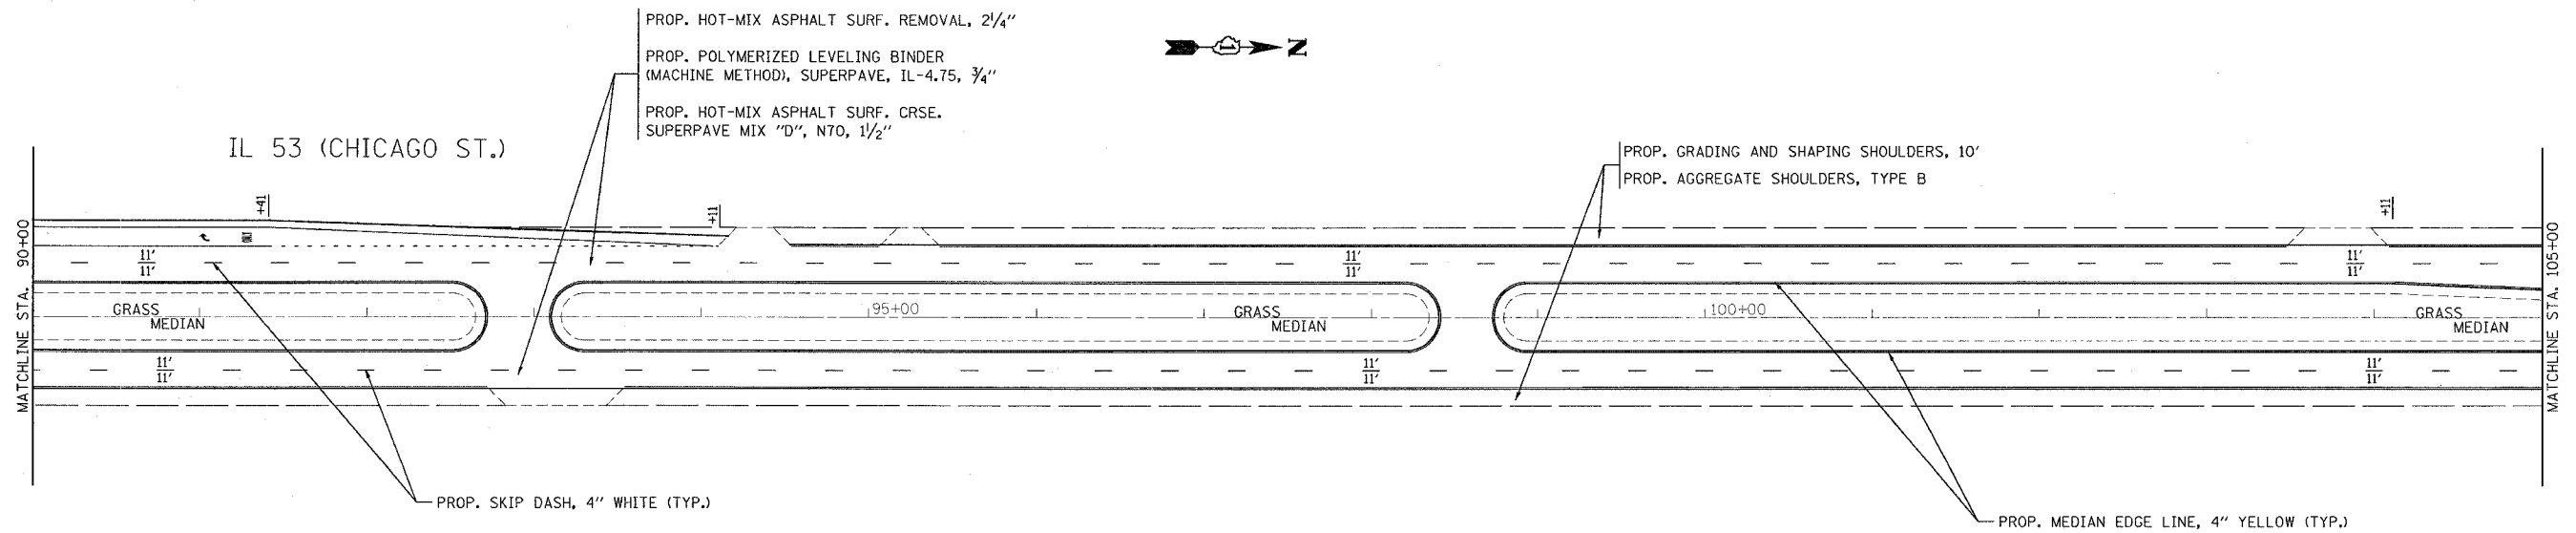

REVISIONS	
NAME	DATE

ILLINOIS DEPARTMENT OF TRANSPORTATION
 F.A.P. 846/IL 53 (CHICAGO ST.)
 MANHATTAN RD. TO OLD ELM RD.
 ROADWAY AND PAVEMENT MARKING PLAN
 SCALE: VERT. 1"=50'
 DATE 3/20/2007
 DRAWN BY: P. STEED
 CHECKED BY:

3/20/2007
 c:\projects\846\102028\102028.dwg
 REF-
 ARE-

VI=