
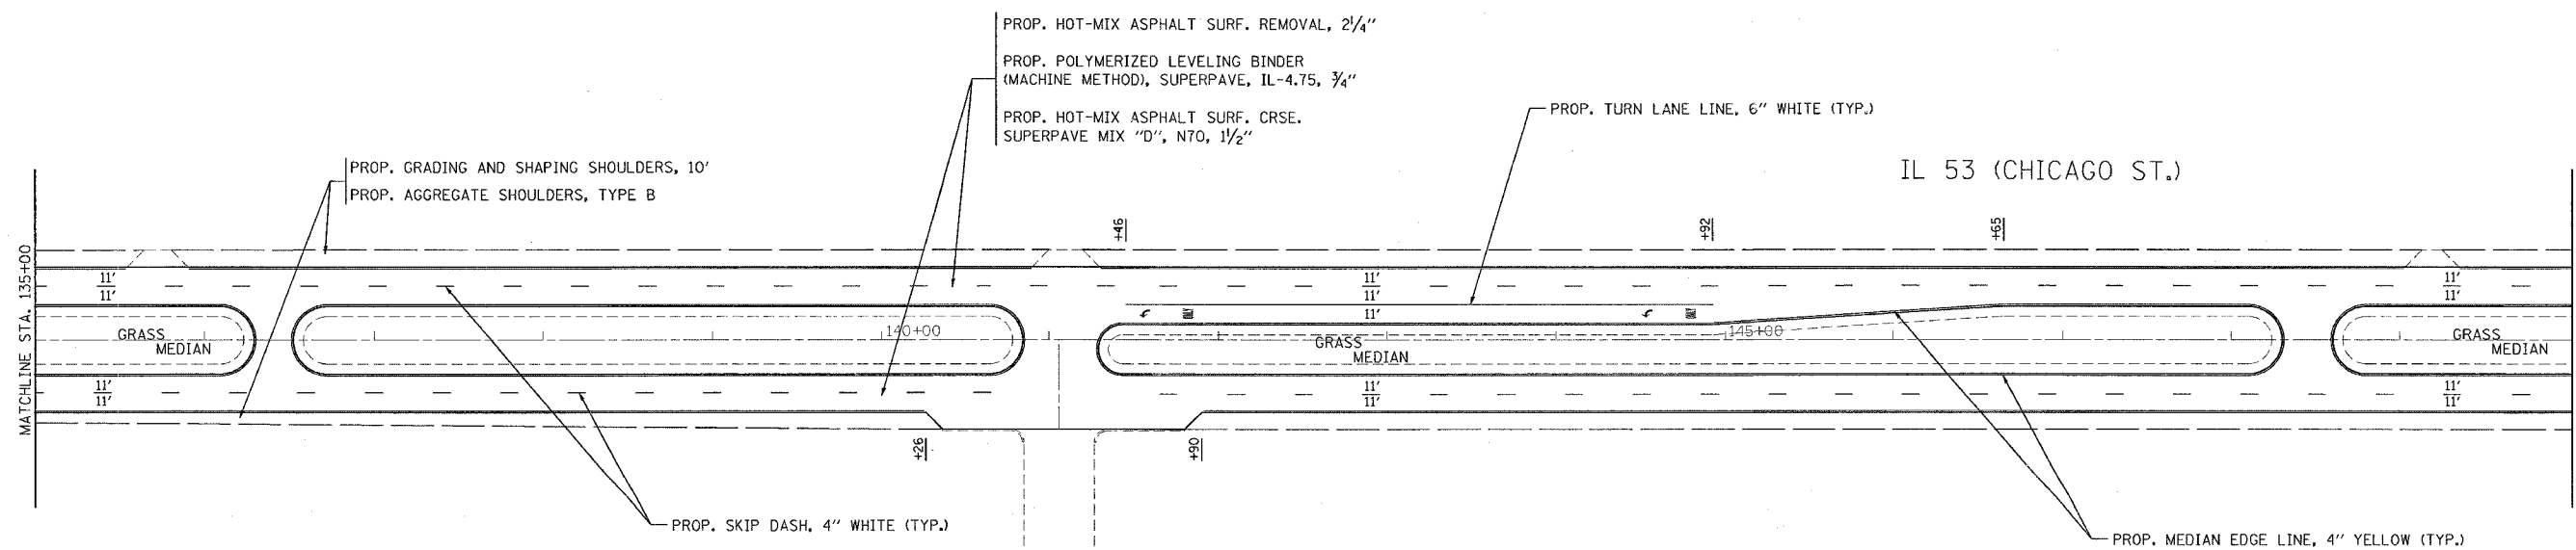


F. A. P. NO.	SECTION	COUNTY	TOTAL SHEETS	SHEET NO.
846	(4,4R.&S)RS-7	WILL	35	12
STA. 120+00		TO STA. 150+00		
FED. ROAD DIST. NO. 1		ILLINOIS	FED. AID PROJECT	

CONTRACT NO.: 62364

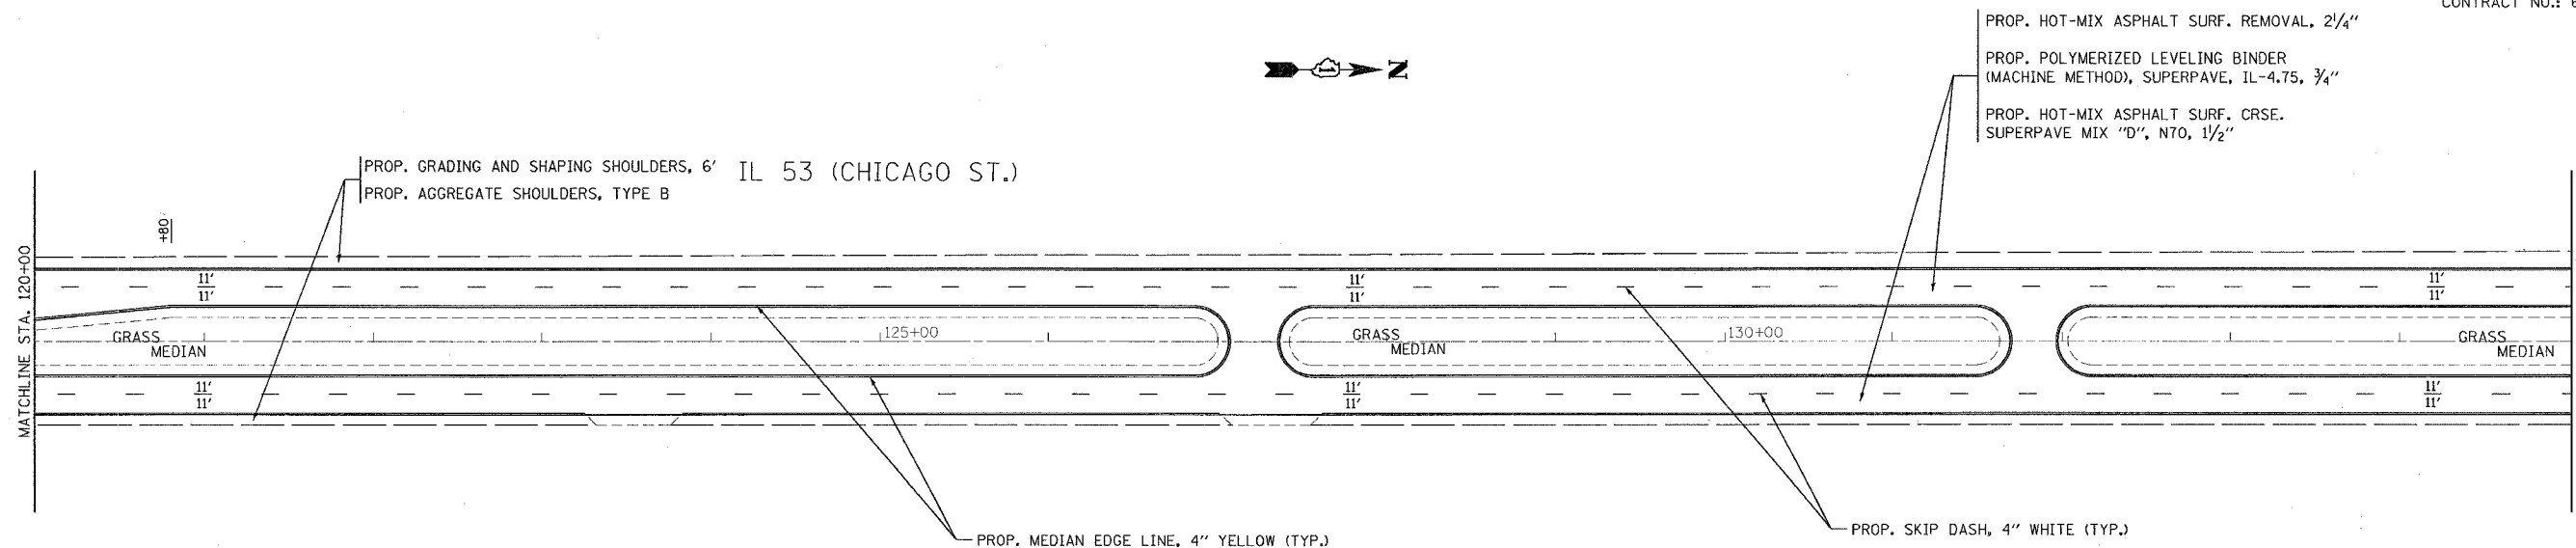

SCHWEITZER RD.  
(RTE. 66 MAIN ENTRANCE)

REVISIONS	
NAME	DATE

ILLINOIS DEPARTMENT OF TRANSPORTATION  
F.A.P. 846/IL 53 (CHICAGO ST.)  
MANHATTAN RD. TO OLD ELM RD.  
ROADWAY AND PAVEMENT MARKING PLAN  
SCALE: VERT. 1"=50'  
HORIZ. 1"=50'  
DATE 3/20/2007  
DRAWN BY: P. STEED  
CHECKED BY:

3/20/2007  
C:\p\projects\846\1020202\000.mxd  
\*REF\*