
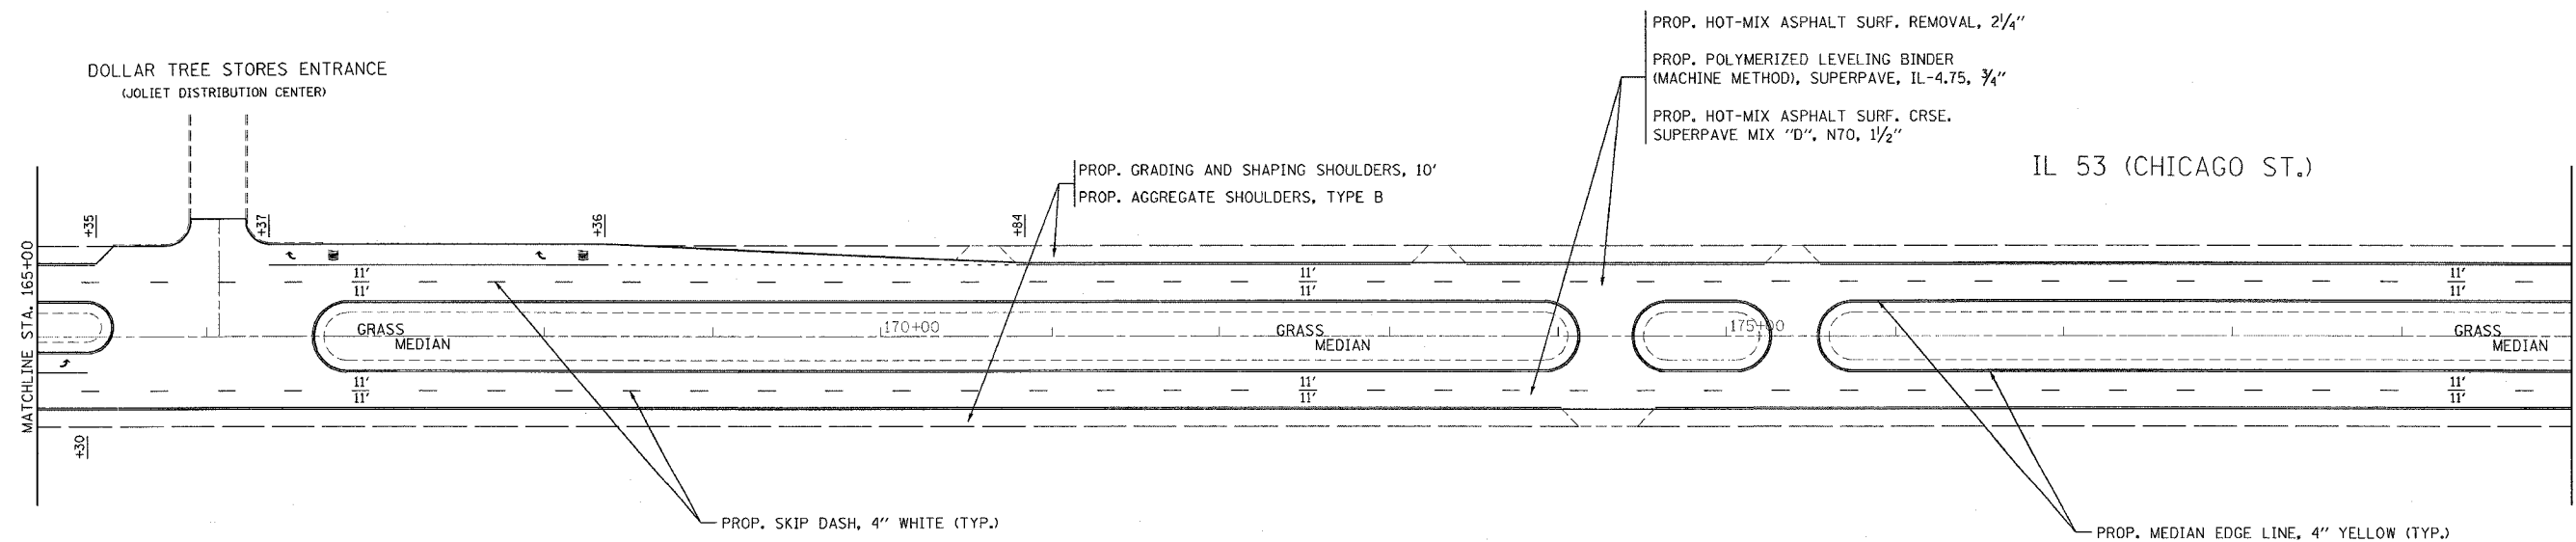


F.A.P. NO.	SECTION	COUNTY	TOTAL SHEETS	SHEET NO.
846	(4,4R,&5)RS-7	WILL	35	13
STA. 150+00		TO STA. 180+00		
FED. ROAD DIST. NO. 1	ILLINOIS	FED. AID PROJECT		

CONTRACT NO.: 62364

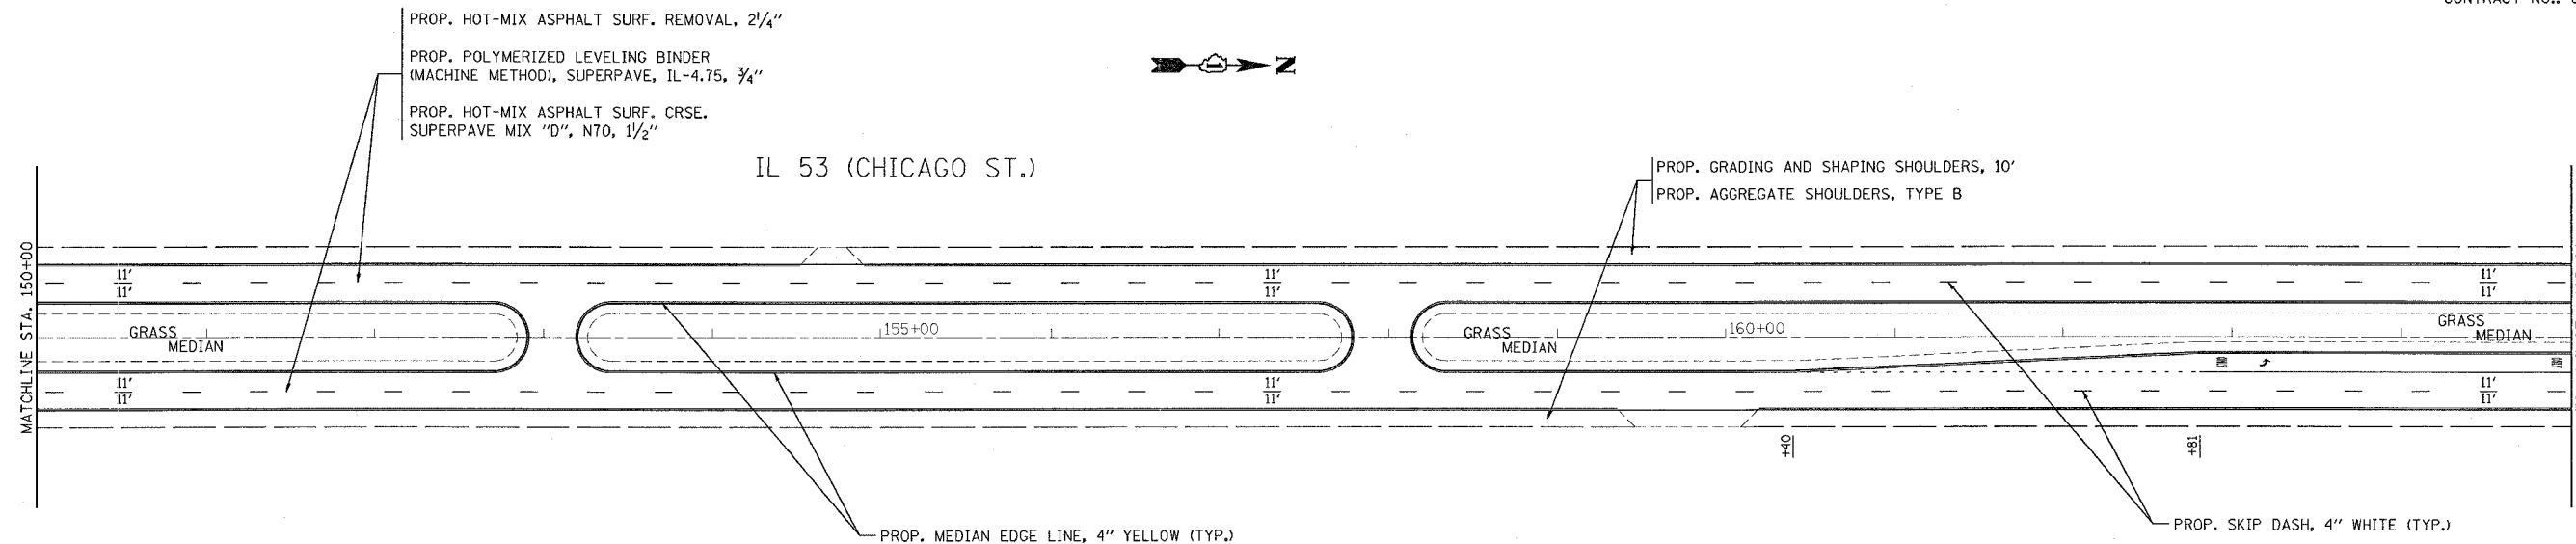

3/20/2007
 c:\p\projects\846\100202\846\00202ecm32
 REF

REVISIONS	
NAME	DATE

ILLINOIS DEPARTMENT OF TRANSPORTATION

F.A.P. 846/IL 53 (CHICAGO ST.)

MANHATTAN RD. TO OLD ELM RD.

ROADWAY AND PAVEMENT MARKING PLAN

SCALE: VERT. 1"=50'
 HORIZ. 1"=50'

DATE 3/20/2007

DRAWN BY: P. STEED
 CHECKED BY: