
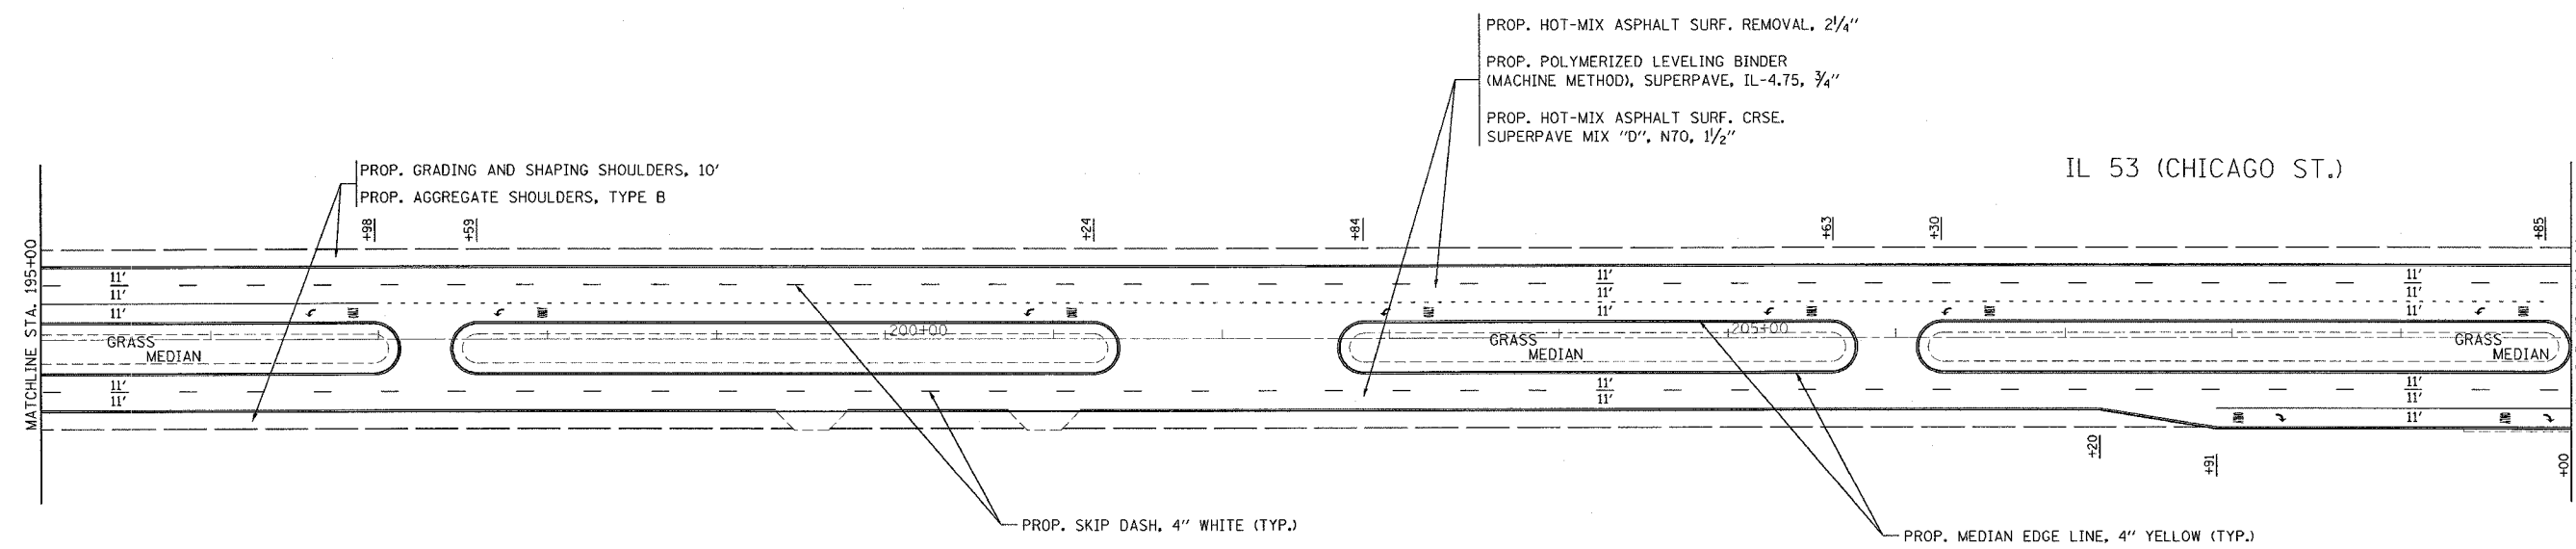


F. A. P. NO.	SECTION	COUNTY	TOTAL SHEETS	SHEET NO.
846	(4,4R,&5)RS-7	WILL	35	14
STA. 180+00		TO STA. 210+00		
FED. ROAD DIST. NO. 1		ILLINOIS	FED. AID PROJECT	
CONTRACT NO.: 62364				

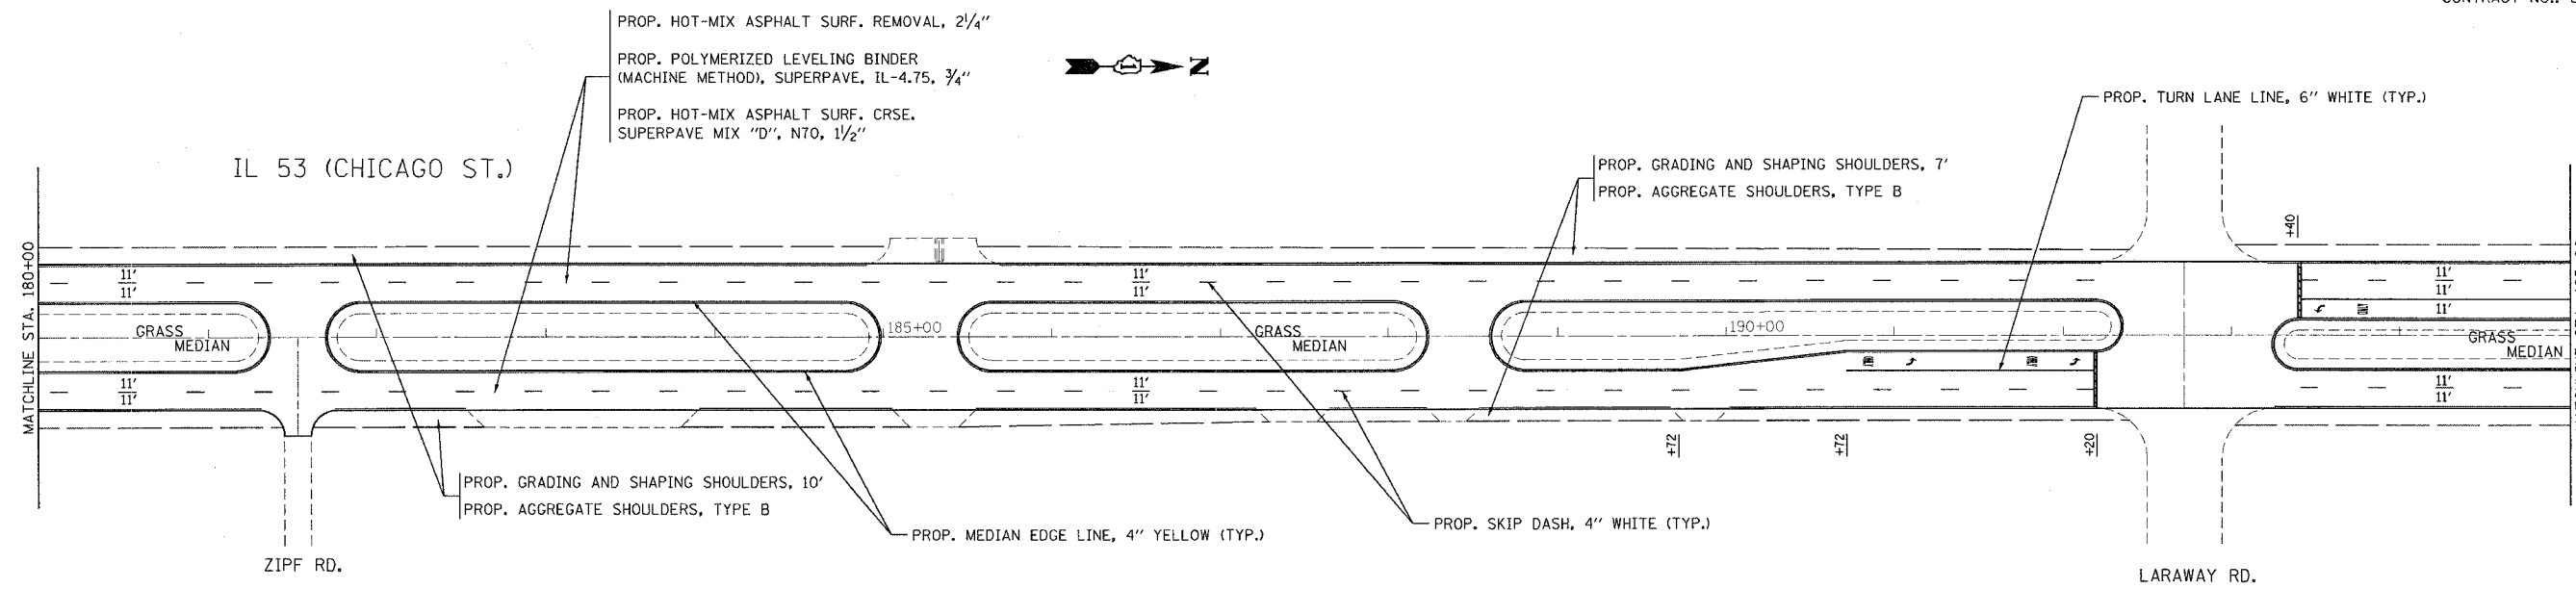

REVISIONS	
NAME	DATE

ILLINOIS DEPARTMENT OF TRANSPORTATION
 F.A.P. 846/IL 53 (CHICAGO ST.)
 MANHATTAN RD. TO OLD ELM RD.
 ROADWAY AND PAVEMENT MARKING PLAN

SCALE: VERT. 1"=50'
 HORIZ. 1"=50'
 DATE 3/26/2007

DRAWN BY: P. STEED
 CHECKED BY:

3/26/2007
 c:\p\proj\sect\sb\d1002028\d1002020a.mxd
 REF
 VI=