
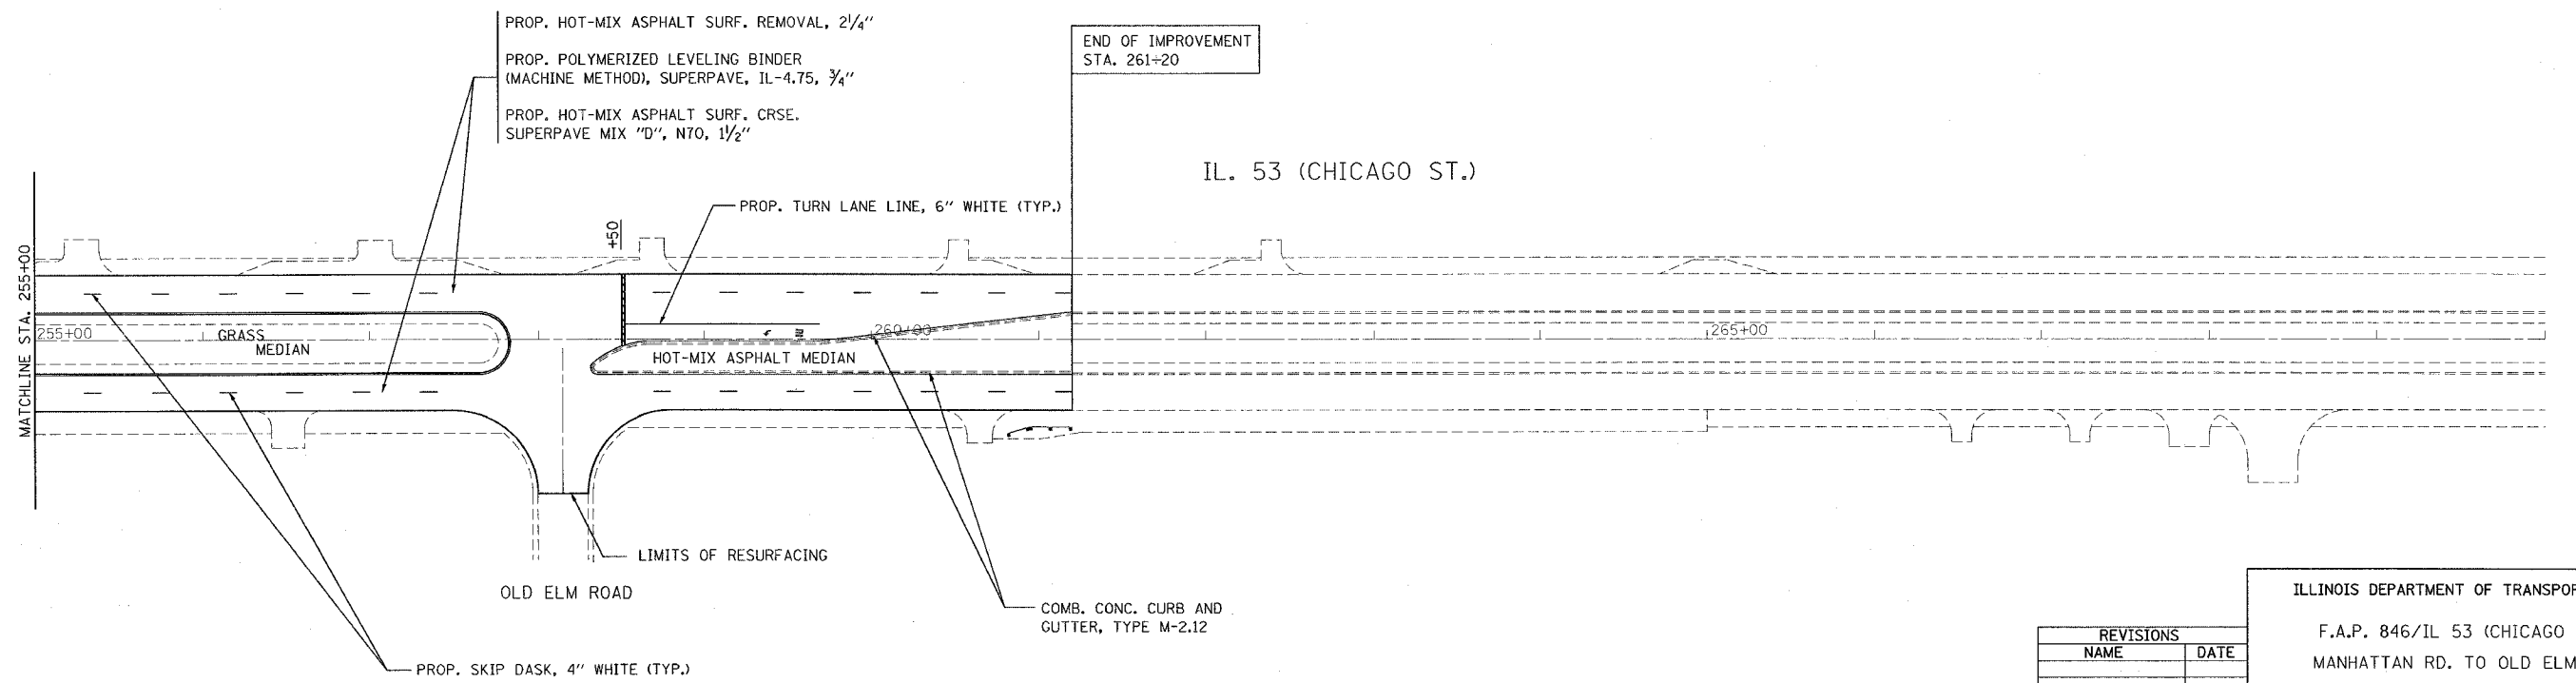


F.A.P. NO.	SECTION	COUNTY	TOTAL SHEETS	SHEET NO.
846	(4,4R,85)RS-7	WILL	35	16
STA. 240+00	TO STA. 261+20			
FED. ROAD DIST. NO. 1	ILLINOIS	FED. AID PROJECT		

CONTRACT NO.: 62364

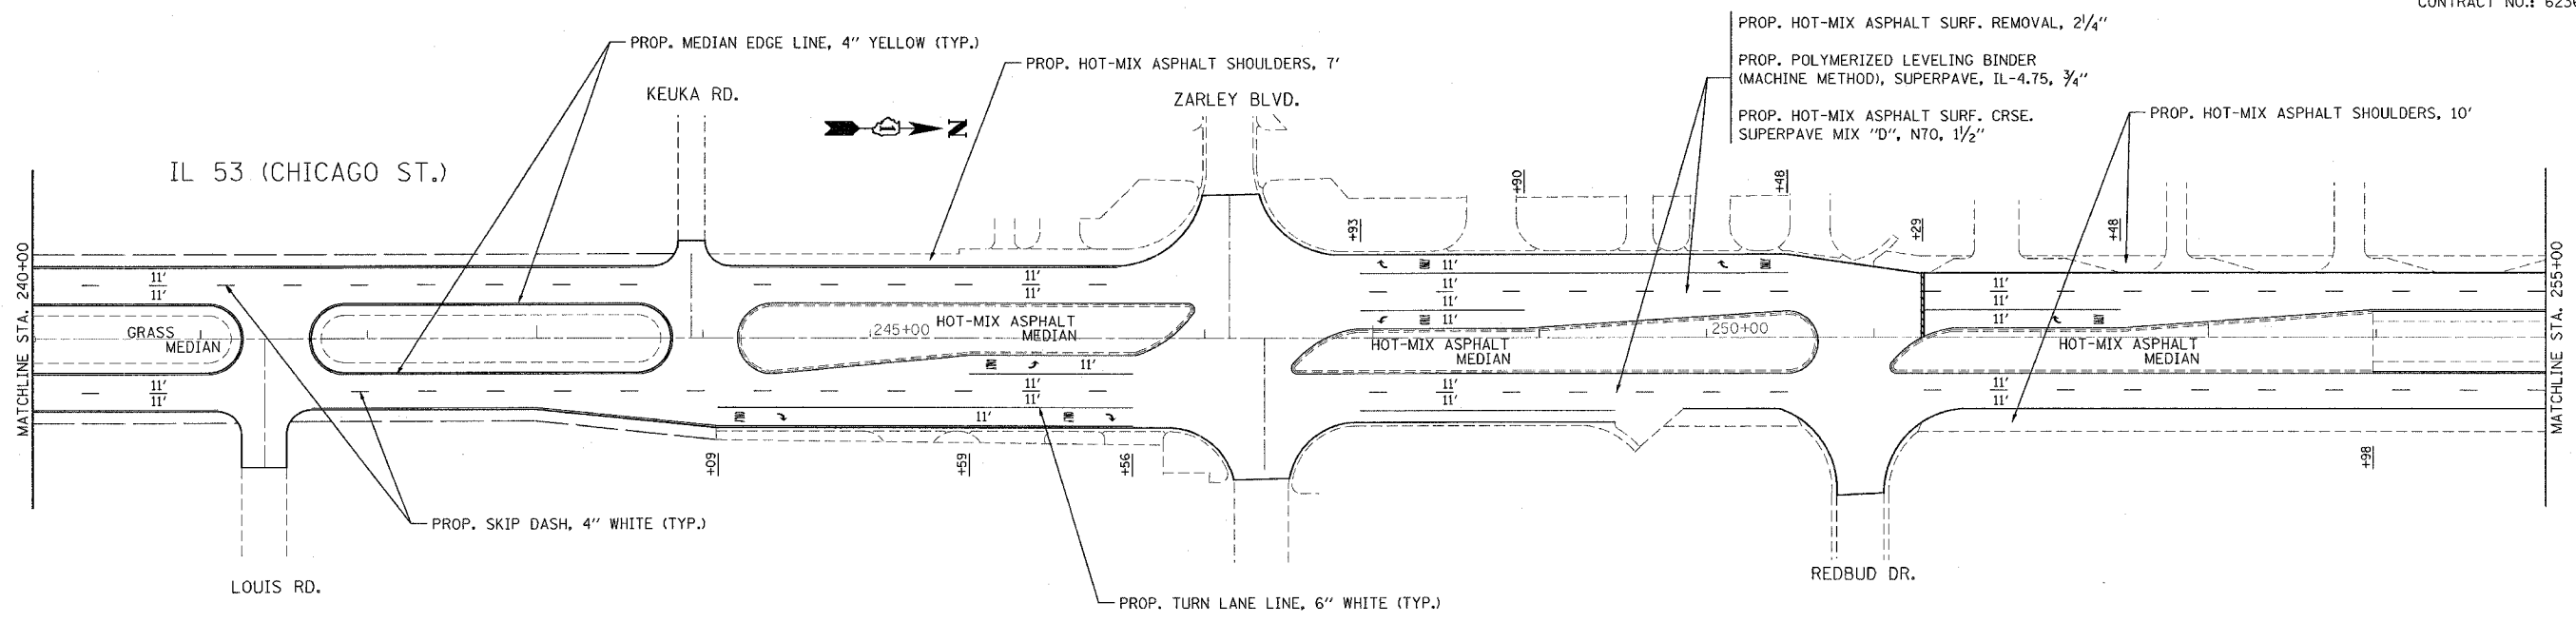

REVISIONS	
NAME	DATE

ILLINOIS DEPARTMENT OF TRANSPORTATION  
 F.A.P. 846/IL 53 (CHICAGO ST.)  
 MANHATTAN RD. TO OLD ELM RD.  
 ROADWAY AND PAVEMENT MARKING PLAN  
 VERT. SCALE: 1"=50'  
 HORIZ. SCALE: 1"=50'  
 DATE 3/20/2007  
 DRAWN BY: P. STEED  
 CHECKED BY:

3/20/2007  
 c:\p\projects\846\100202\1002020am.mxd  
 REF