
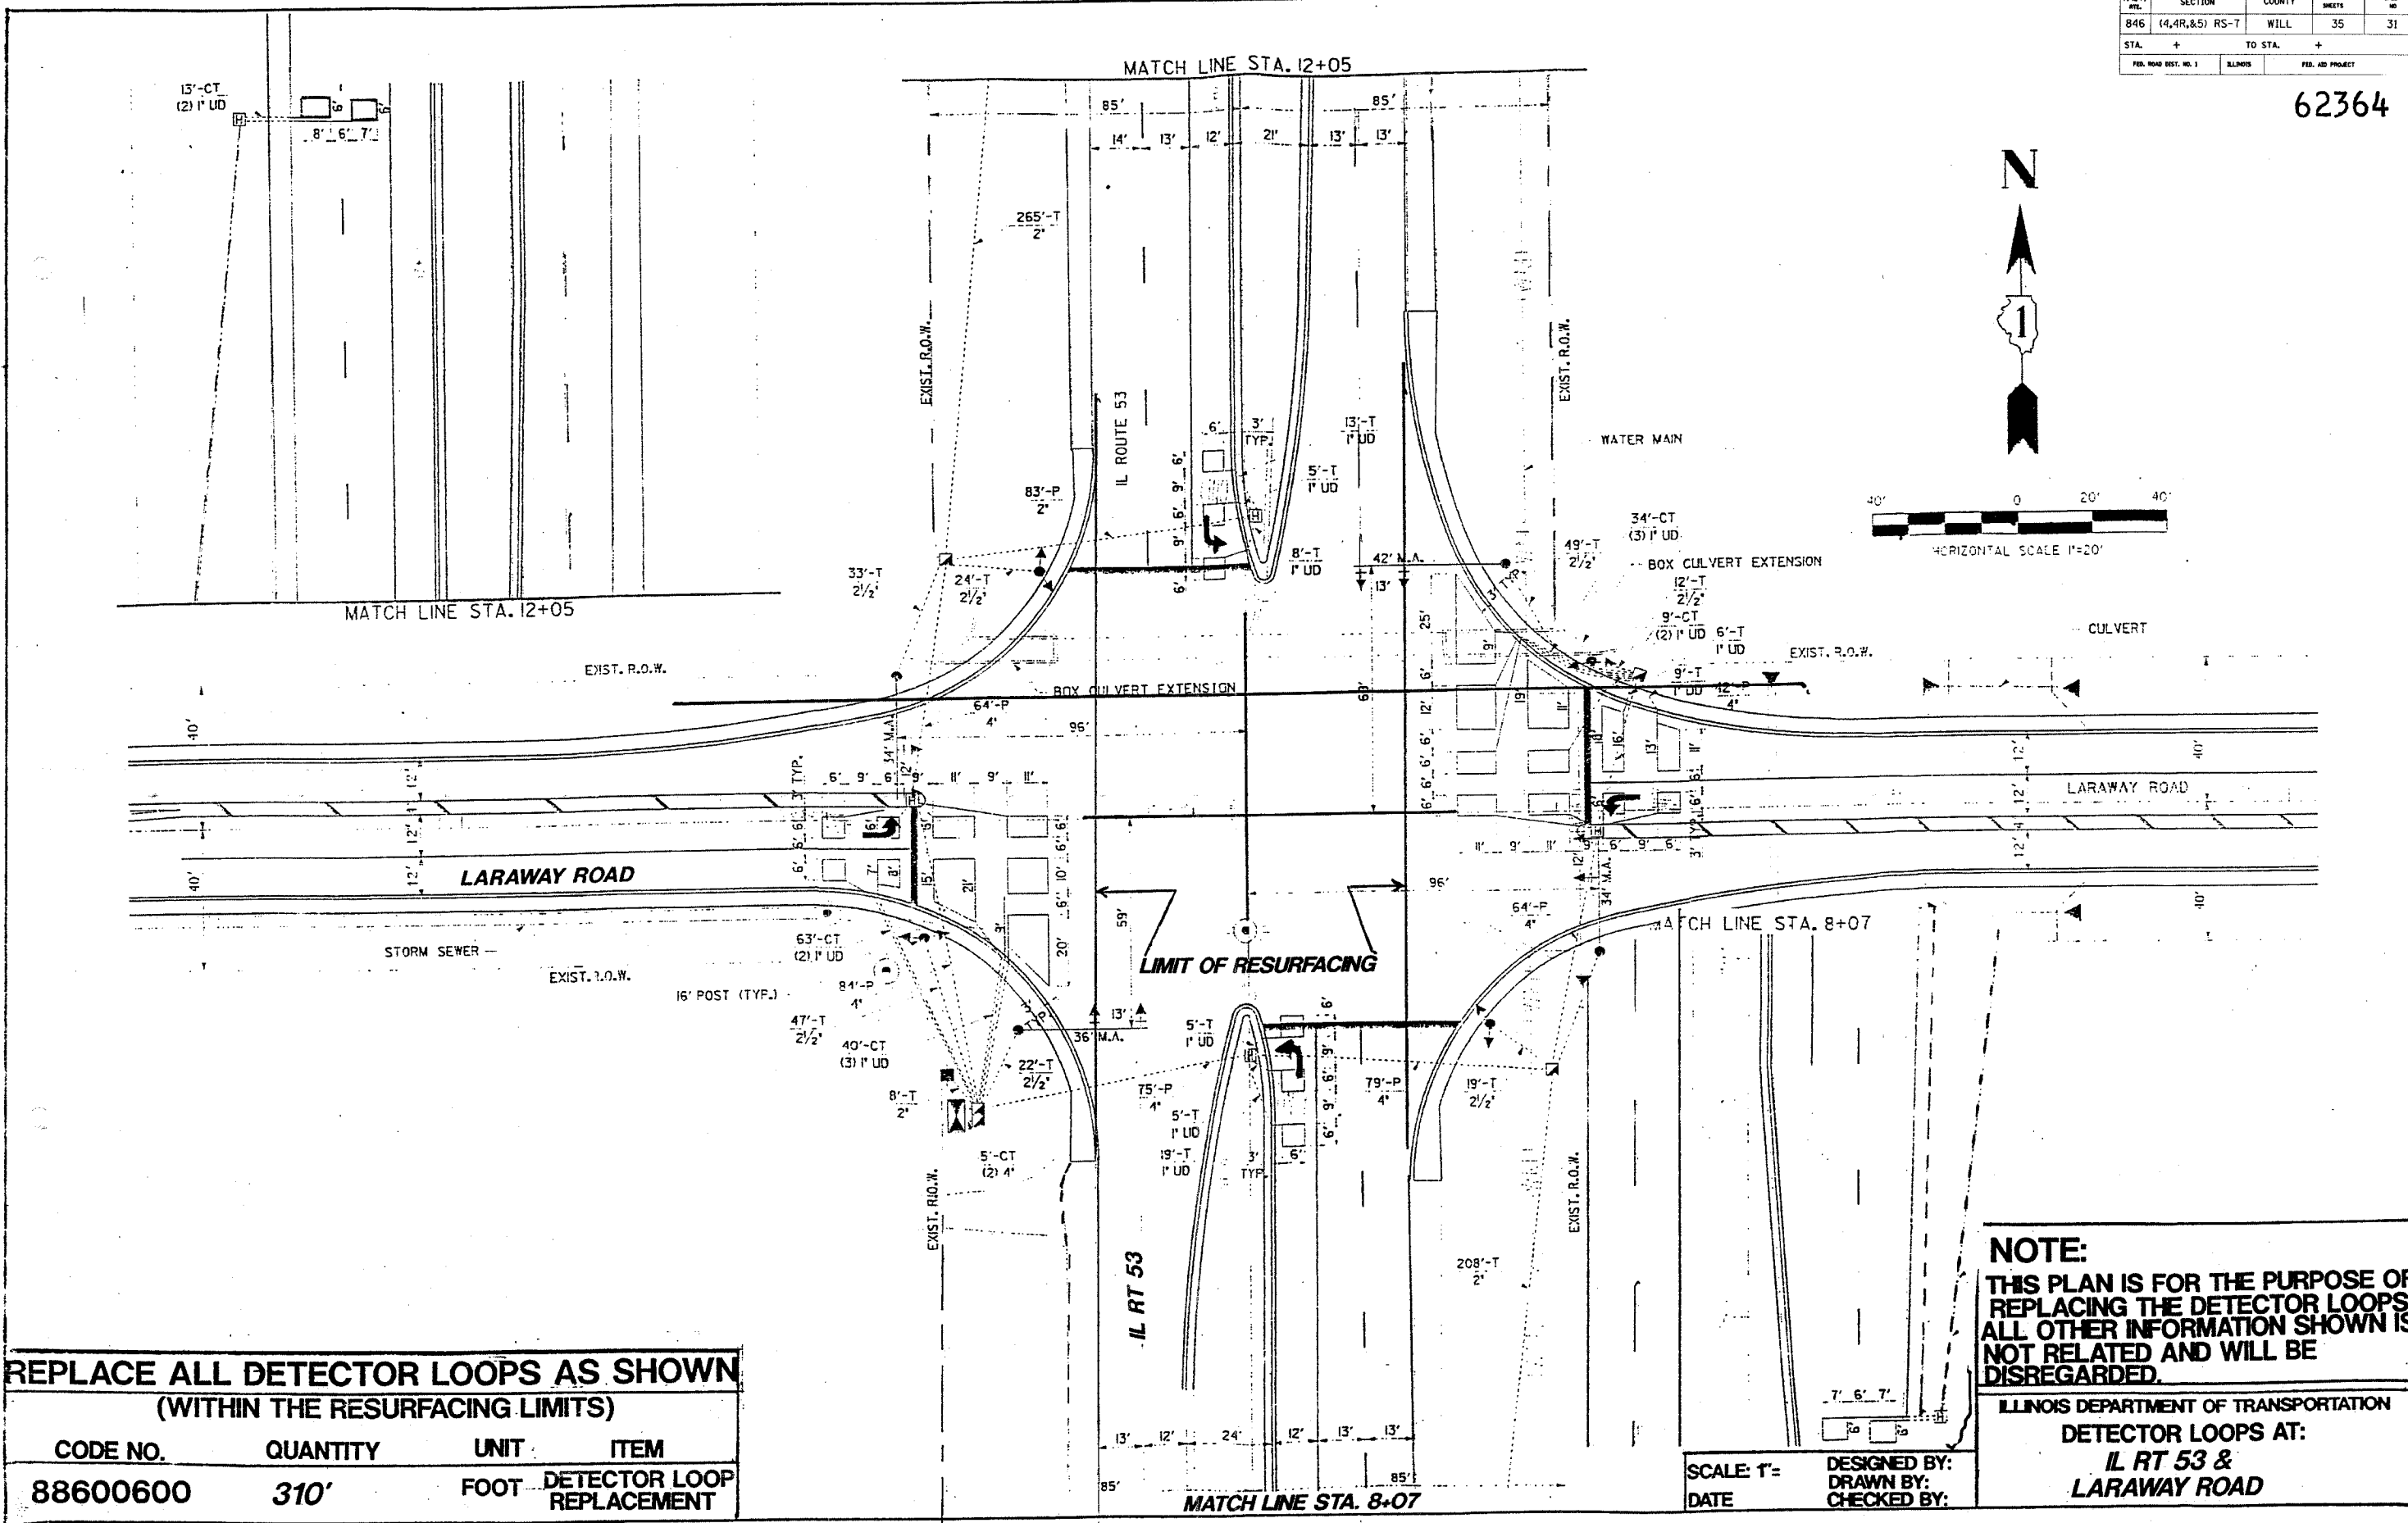


P. & P. No.	SECTION	COUNTY	TOTAL SHEETS	SHEET NO.
846	(4,4R,&5) RS-T	WILL	35	31
STA. +	TO STA. +			
FED. ROAD DIST. NO. 1	ILLINOIS	FED. AID PROJECT		

62364

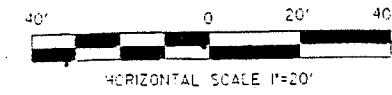

<b>REPLACE ALL DETECTOR LOOPS AS SHOWN</b>			
<b>(WITHIN THE RESURFACING LIMITS)</b>			
CODE NO.	QUANTITY	UNIT	ITEM
88600600	310'	FOOT	DETECTOR LOOP REPLACEMENT

**NOTE:**  
 THIS PLAN IS FOR THE PURPOSE OF REPLACING THE DETECTOR LOOPS. ALL OTHER INFORMATION SHOWN IS NOT RELATED AND WILL BE DISREGARDED.

ILLINOIS DEPARTMENT OF TRANSPORTATION  
 DETECTOR LOOPS AT:  
 IL RT 53 &  
 LARAWAY ROAD

SCALE: 1"=  
 DATE  
 DESIGNED BY:  
 DRAWN BY:  
 CHECKED BY: