


F.A.P. RTE.	SECTION	COUNTY	TOTAL SHEETS	SHEET NO.
533	2004-117 RS	MCHENRY	26	9
STA. 141+31		TO STA. 258+50		
FED. ROAD DIST. NO. 1		ILLINOIS	HIGHWAY PROJECT	

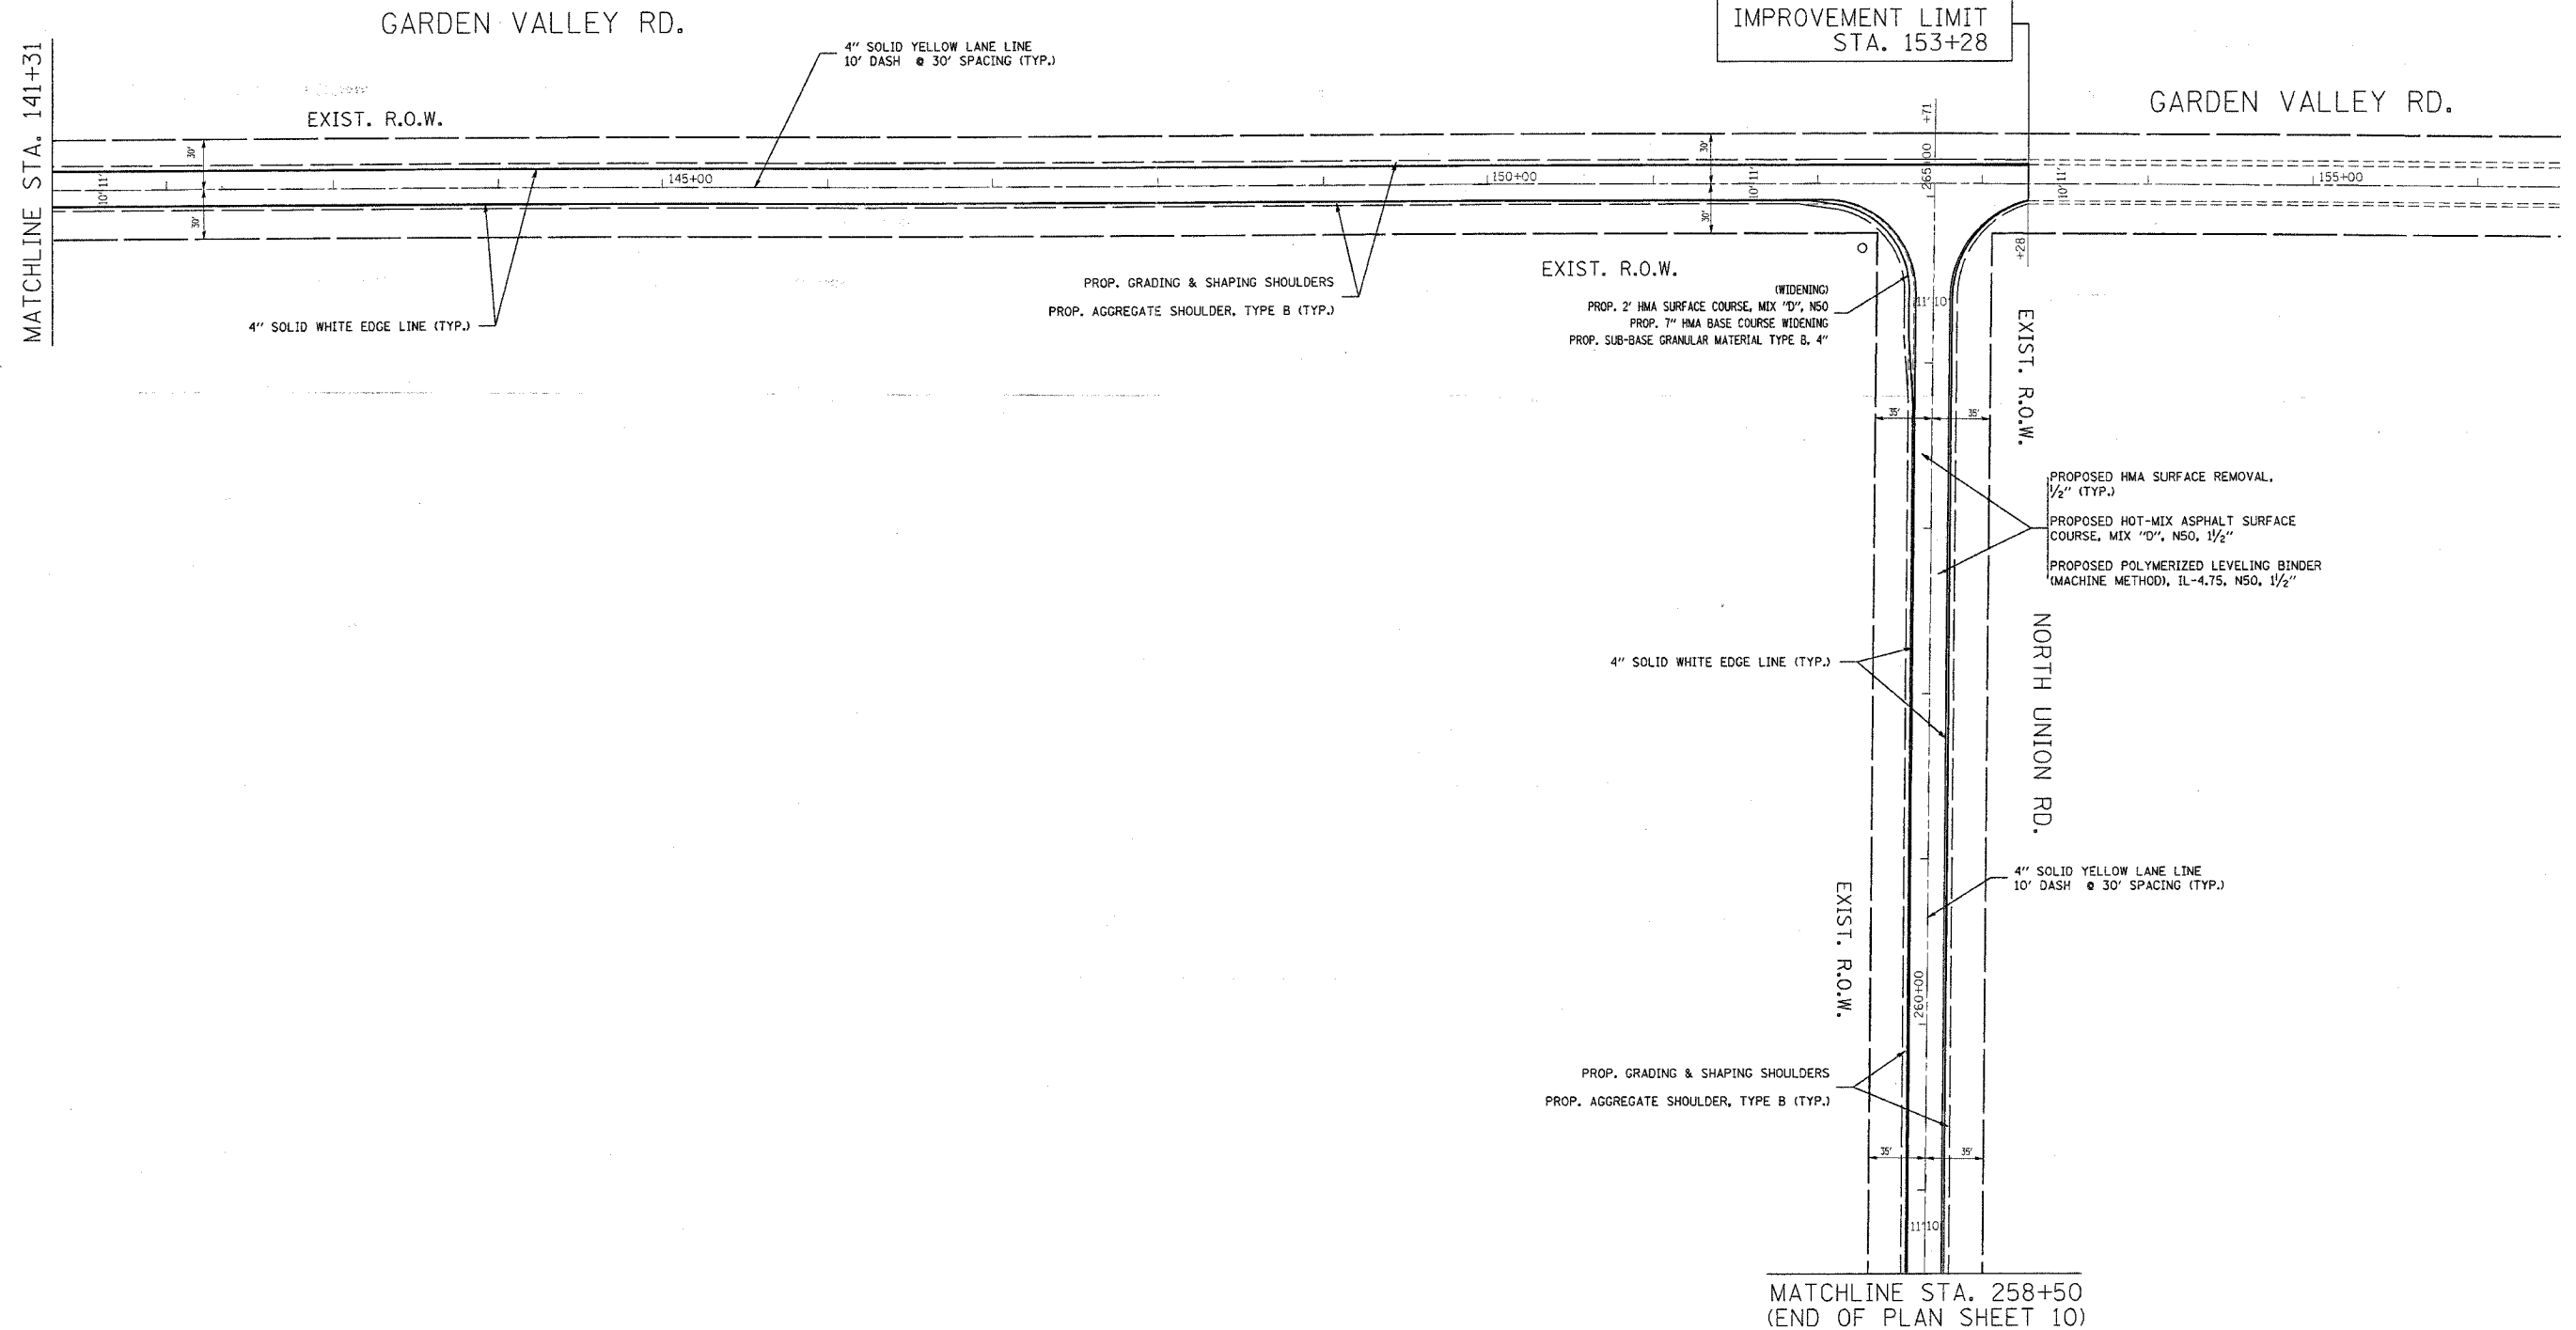

REVISIONS	
NAME	DATE

ILLINOIS DEPARTMENT OF TRANSPORTATION  
 GARDEN VALLEY RD. / NORTH UNION RD.  
 DETOUR FOR BRIDGE OVER  
 THE SOUTH BRANCH KISHWAUKEE RIVER ON IL-176  
 ROADWAY AND PAVEMENT MARKING PLAN

SCALE: VERT. 1" = 50'  
 HORIZ. 1" = 50'  
 DATE 3/29/2007

DRAWN BY  
 CHECKED BY