


F.A.P. RTE.	SECTION	COUNTY	TOTAL SHEETS	SHEET NO.
533	2004 - 117 RS	MCHENRY	26	22
STA.		TO STA.		
FED. ROAD DIST. NO. 1		ILLINOIS HIGHWAY PROJECT		

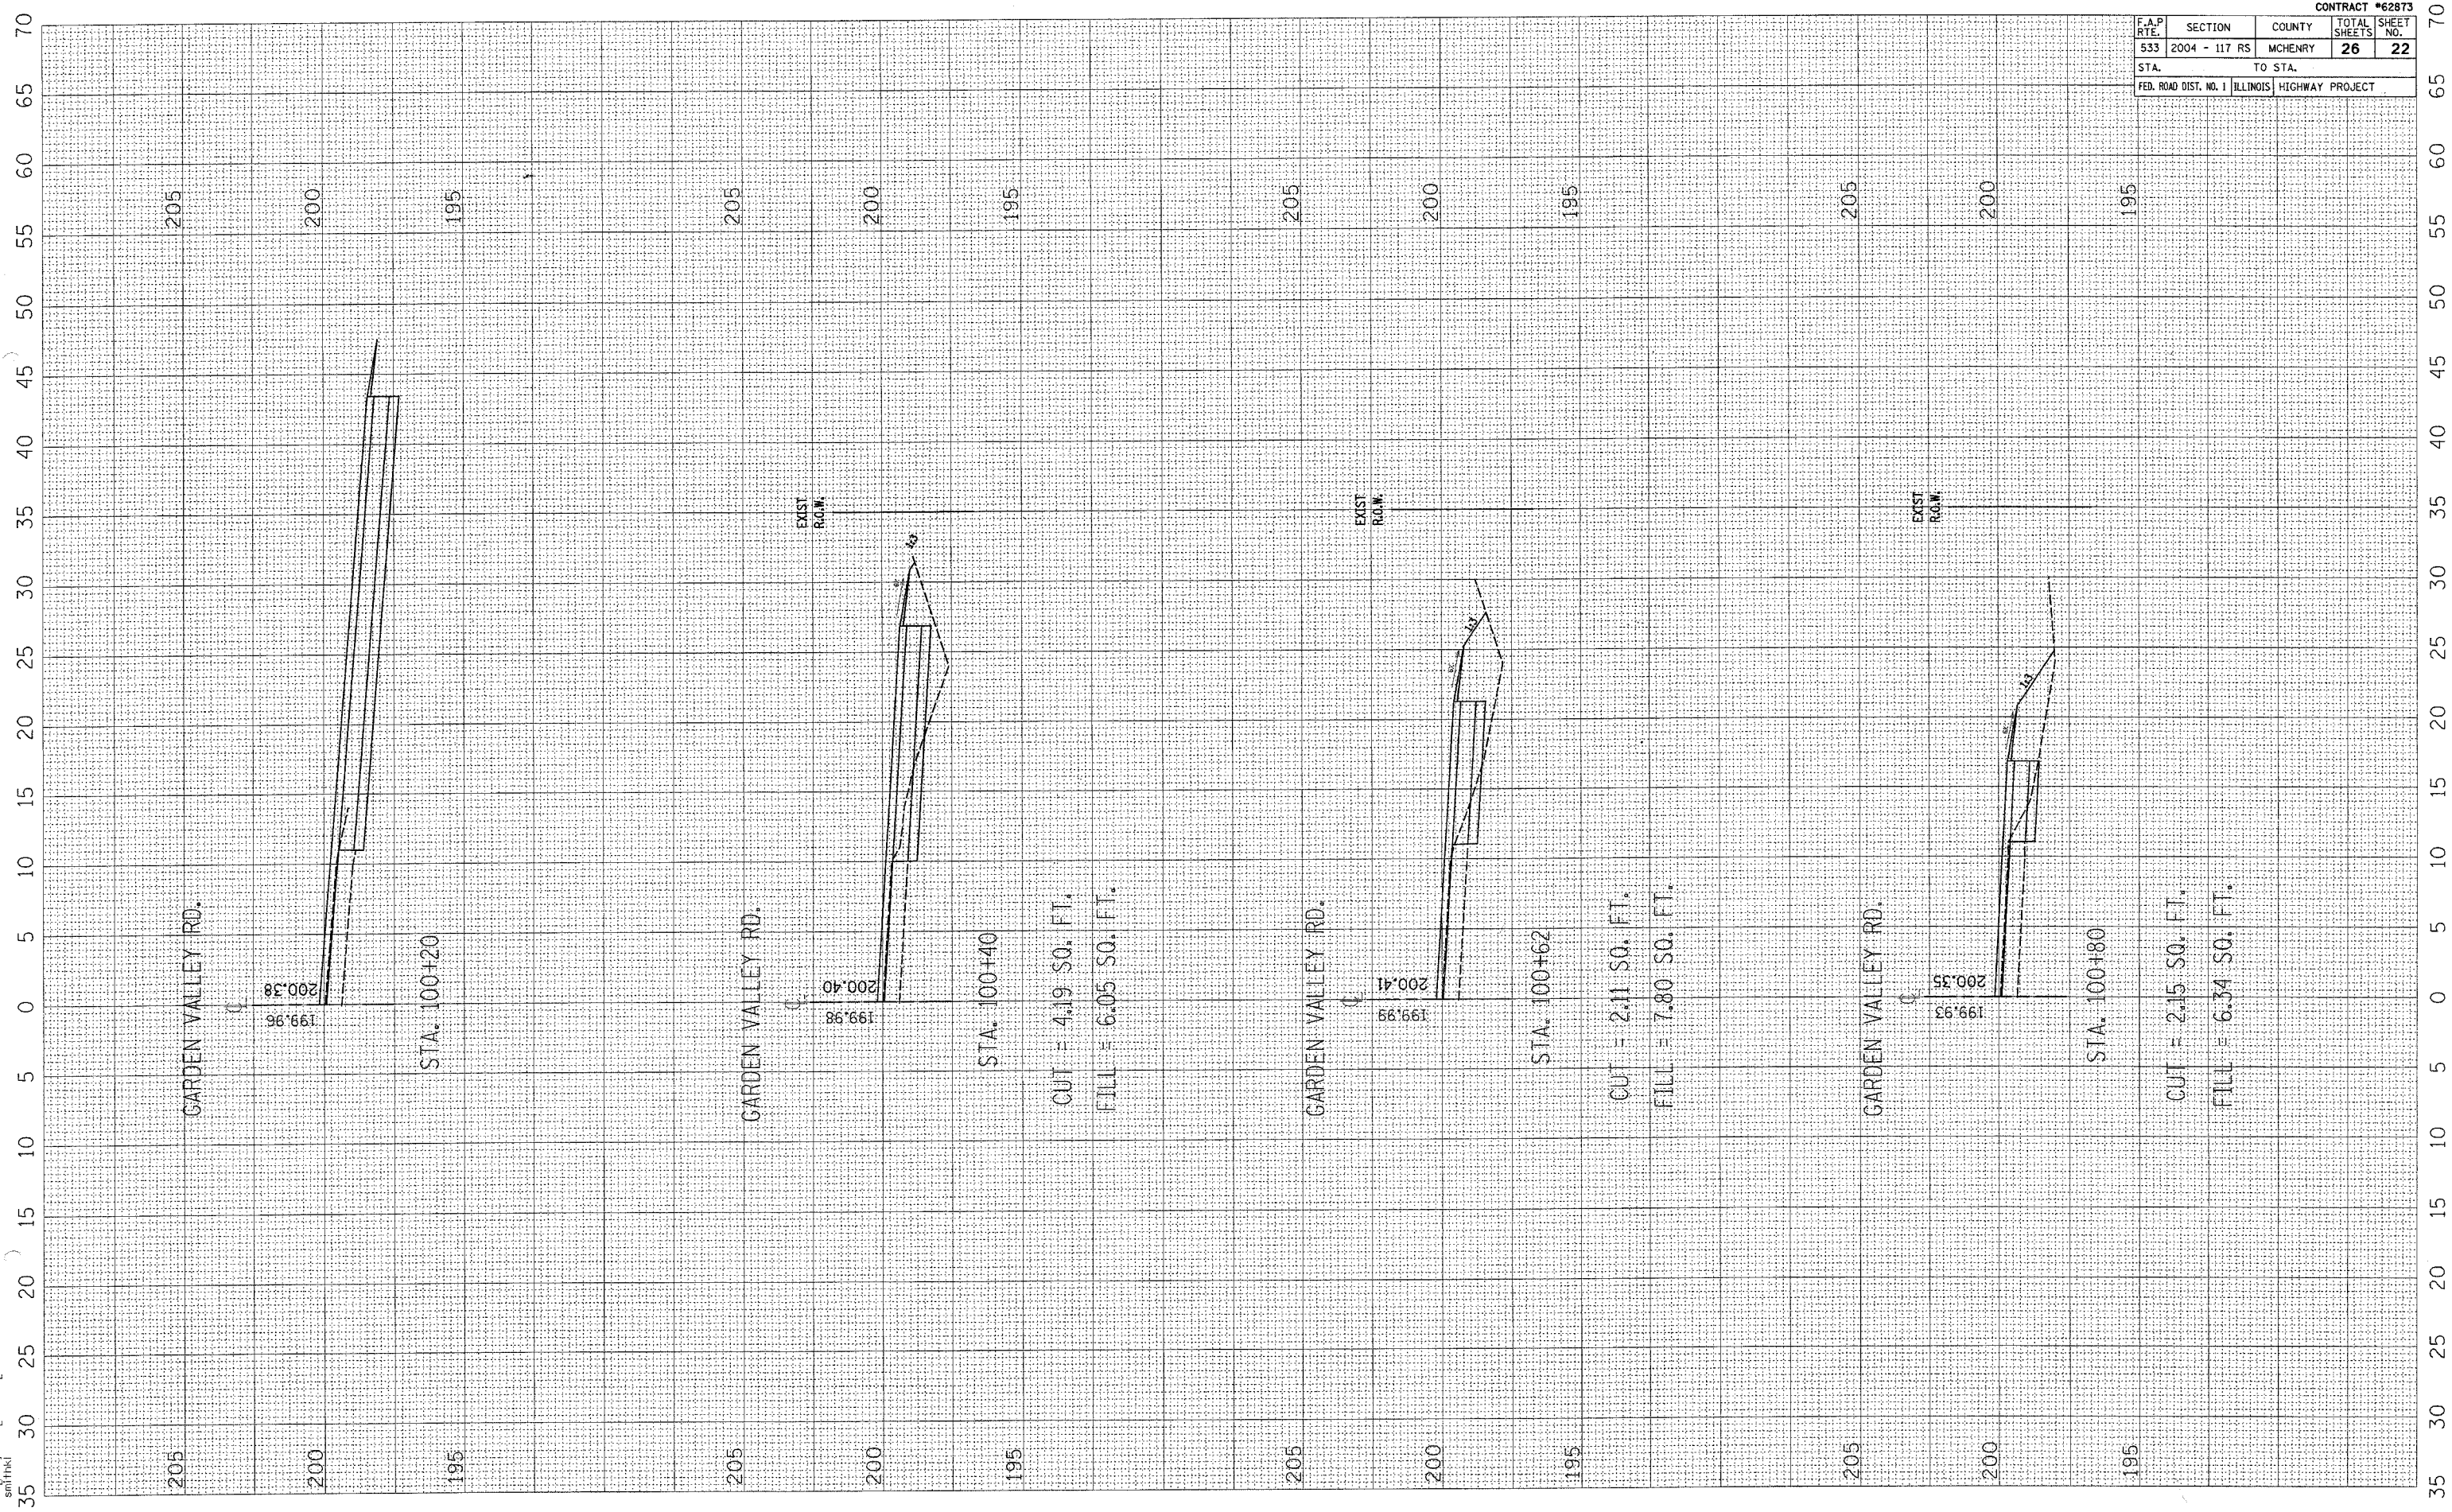

GARDEN VALLEY RD.

STA. 100+20

STA. 100+40

CUT = 4.19 SO. FT.
FILL = 6.05 SO. FT.

GARDEN VALLEY RD.

STA. 100+62

CUT = 2.11 SO. FT.
FILL = 7.80 SO. FT.

GARDEN VALLEY RD.

STA. 100+80

CUT = 2.15 SO. FT.
FILL = 6.34 SO. FT.