


F.A.U. RTE.	SECTION	COUNTY	TOTAL SHEETS	SHEET NO.
2946	3368 A-N	COOK	74	30
STA.		TO STA.		
FED. ROAD DIST. NO.		ILLINOIS FED. AID PROJECT		

LEGEND

- ① ——— PROP. THERMOPLASTIC PAVEMENT MARKING LINE 4", DOUBLE YELLOW LINE
- ② - - - PROP. THERMOPLASTIC PAVEMENT MARKING LINE 4", WHITE SKIP DASH LANE LINE
- ③ // // PROP. THERMOPLASTIC PAVEMENT MARKING LINE 12", YELLOW DIAGONALS @ 45°
- ④ ——— PROP. THERMOPLASTIC PAVEMENT MARKING LINE 4", WHITE SOLID EDGE LINE
- ⑤ ——— PROP. THERMOPLASTIC PAVEMENT MARKING LINE 6", WHITE SOLID TURN LANE LINE
- ⑥ - · - · PROP. THERMOPLASTIC PAVEMENT MARKING LINE 6", WHITE DOTTED LINE
- ⑦ [] PROP. THERMOPLASTIC PAVEMENT MARKING LETTERS & SYMBOLS, WHITE
- ⑧ ——— PROP. THERMOPLASTIC PAVEMENT MARKING LINE 24", WHITE STOP BAR
- ⑨ // // PROP. THERMOPLASTIC PAVEMENT MARKING LINE 12", WHITE DIAGONALS @ 45°
- ⑩ ——— PROP. THERMOPLASTIC PAVEMENT MARKING LINE 12", WHITE SOLID PEDESTRIAN CROSSWALK LINES

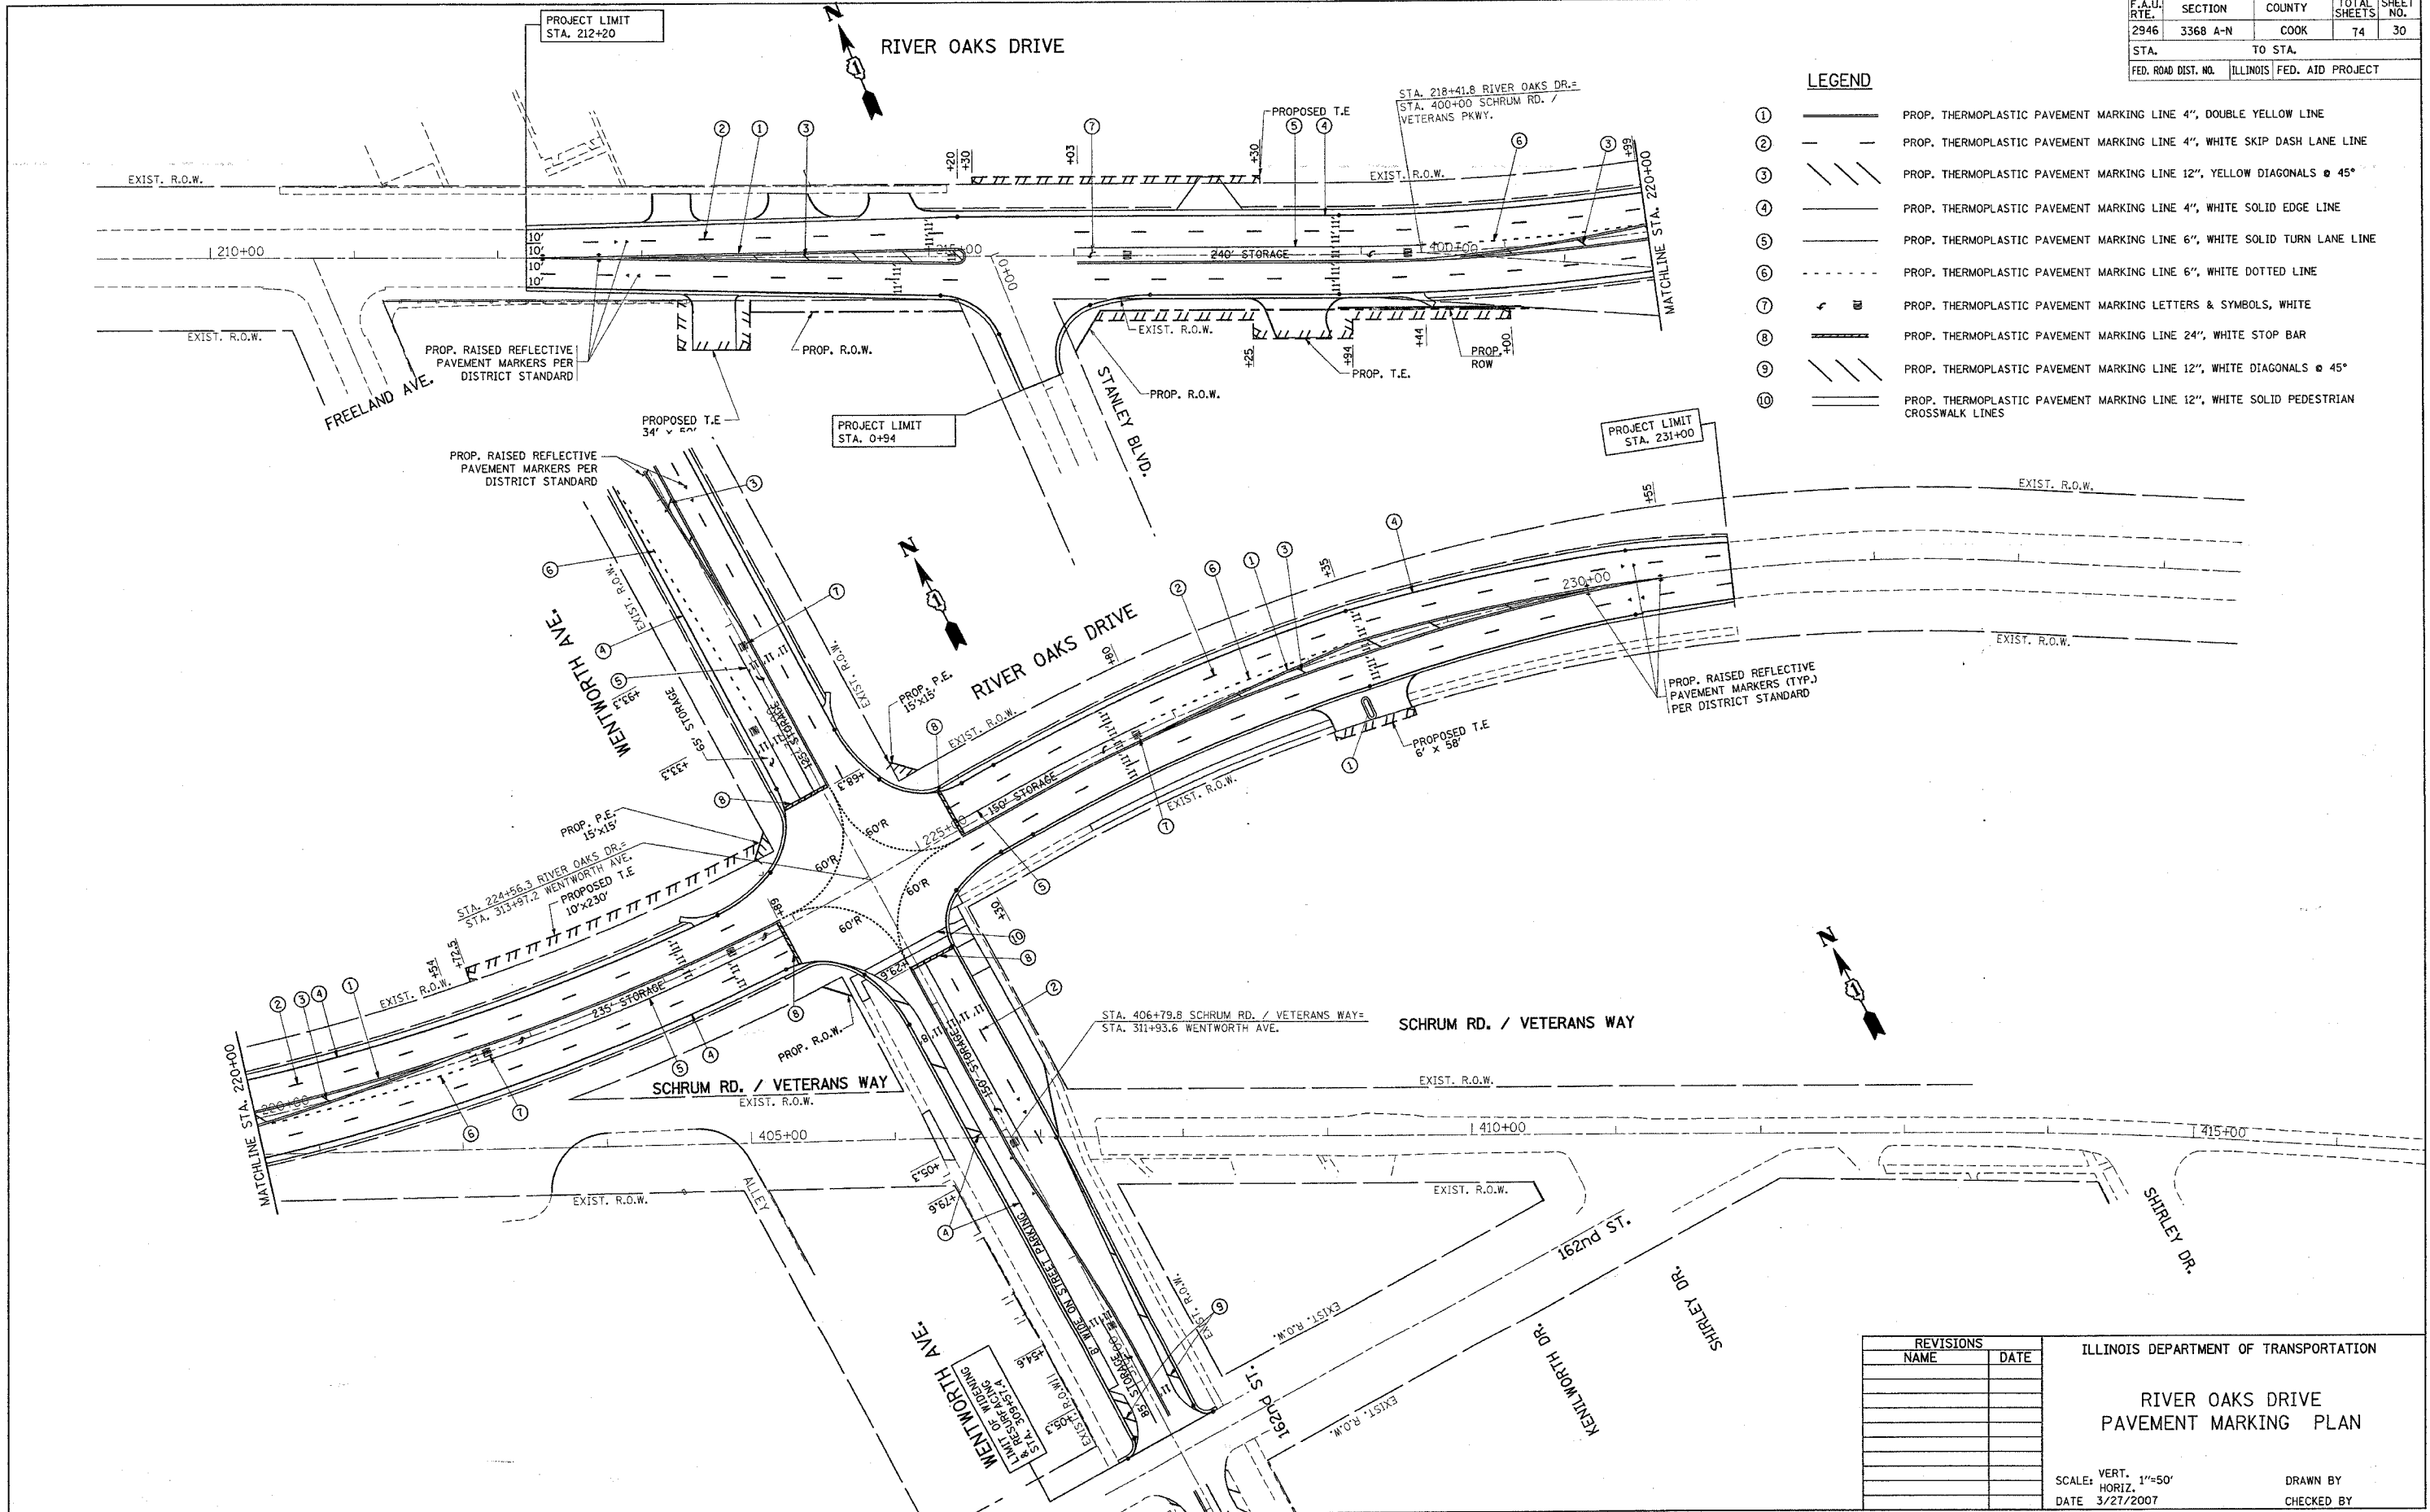

REVISIONS	
NAME	DATE

ILLINOIS DEPARTMENT OF TRANSPORTATION

**RIVER OAKS DRIVE
PAVEMENT MARKING PLAN**

SCALE: VERT. 1"=50'
HORIZ. DATE 3/27/2007

DRAWN BY
CHECKED BY

3/27/2007
c:\Projects\p0705\sh_pmk_bbdgn
ilszekit