


F.A.U. RTE.	SECTION	COUNTY	TOTAL SHEETS	SHEET NO.
2946	3368 A-N	COOK	74	32
STA. 209+22		TO STA. 219+00		
FED. ROAD DIST. NO.		ILLINOIS FED. AID PROJECT		

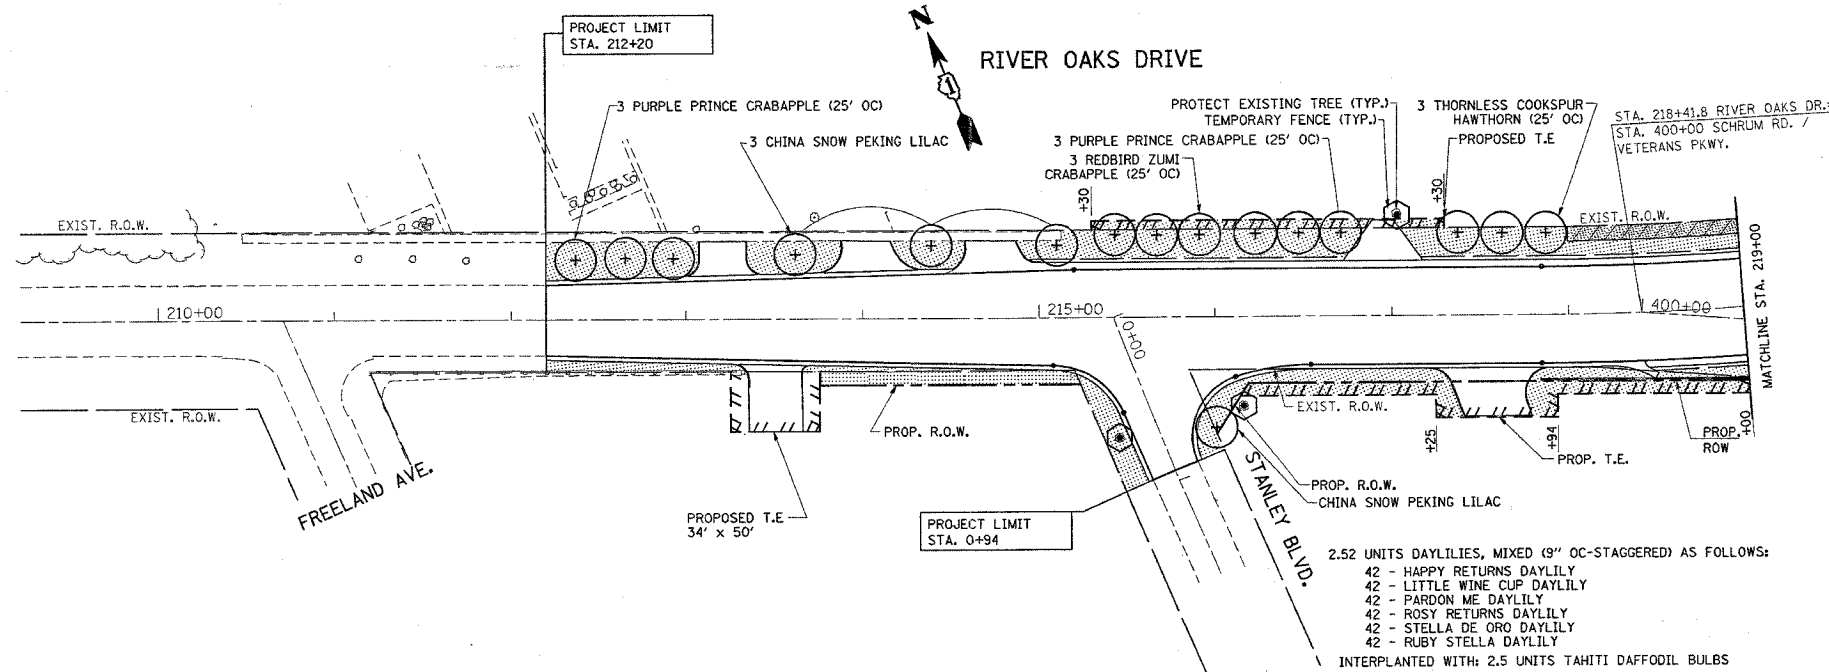


NOTE:

- TREES SHALL BE INSTALLED ON THE BACKSLOPE NOT IN THE SWALE.
- THE SEEDING DATES FOR BARE EARTH SEEDING OF MIXTURE CLASS 4A SHALL BE FROM NOVEMBER 15 TO MARCH 31. ALL SEEDING NOT SOWN ACCORDING TO THE SPECIFIED SEASONAL DATE SHALL REQUIRE PRIOR WRITTEN APPROVAL FROM THE ENGINEER. FAILURE TO SECURE SUCH APPROVAL SHALL RESULT IN THE REJECTION OF THE SEEDING AND REPLACEMENT BY THE CONTRACTOR AT HIS/HER EXPENSE.

2.52 UNITS DAYLILIES, MIXED (9" O.C.-STAGGERED) AS FOLLOWS:
 42 - HAPPY RETURNS DAYLILY
 42 - LITTLE WINE CUP DAYLILY
 42 - PARDON ME DAYLILY
 42 - ROSY RETURNS DAYLILY
 42 - STELLA DE ORO DAYLILY
 42 - RUBY STELLA DAYLILY
 INTERPLANTED WITH: 2.5 UNITS TAHITI DAFFODIL BULBS

- SODDING SALT TOLERANT
- SEEDING, CLASS 4A
- MULCH BED
- TREE TRUNK PROTECTION

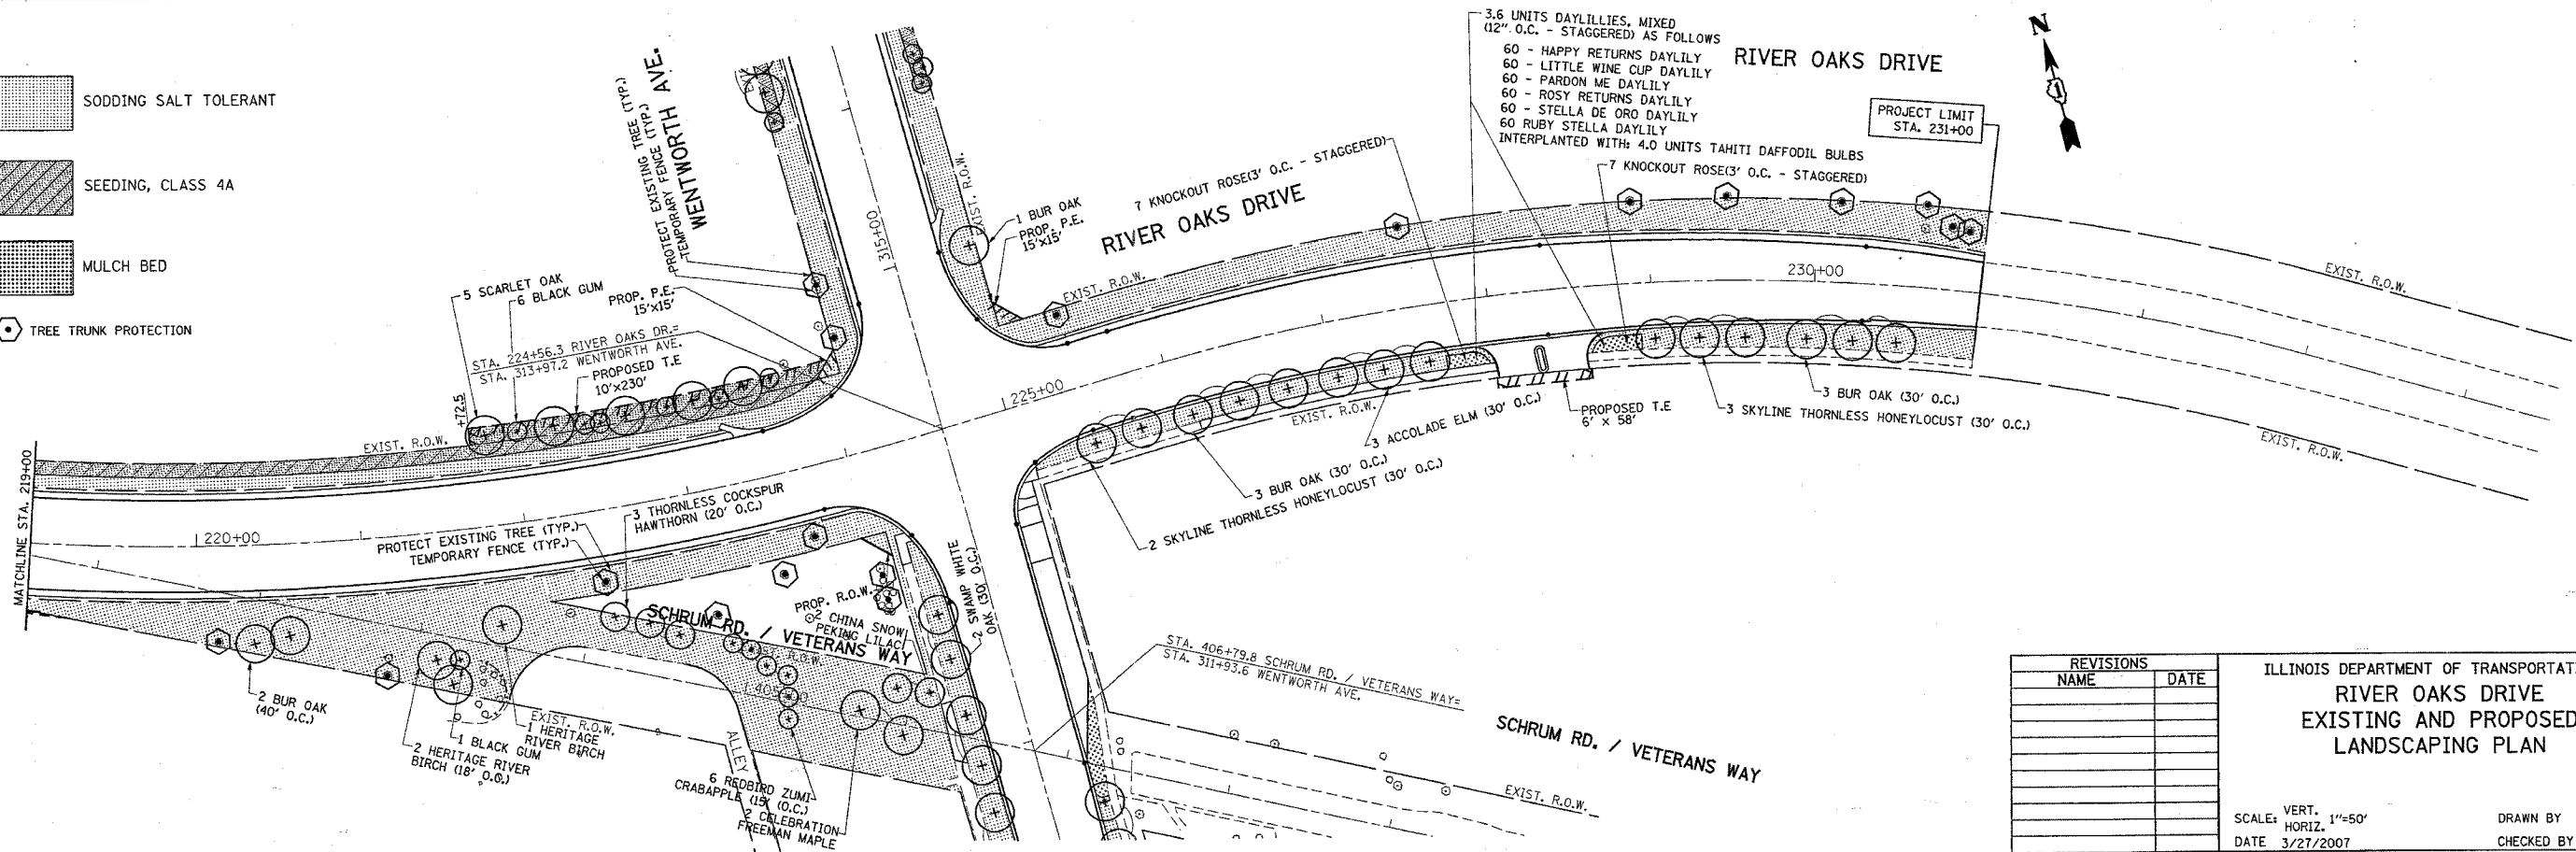

REVISIONS	
NAME	DATE

ILLINOIS DEPARTMENT OF TRANSPORTATION
**RIVER OAKS DRIVE
 EXISTING AND PROPOSED
 LANDSCAPING PLAN**

SCALE: VERT. 1"=50'
 HORIZ. 1"=50'
 DATE 3/27/2007

DRAWN BY
 CHECKED BY