


F.A.U. RTE.	SECTION	COUNTY	TOTAL SHEETS	SHEET NO.
1608	3368 A-N	COOK	74	37
STA.		TO STA.		
FED. ROAD DIST. NO.	ILLINOIS	FED. AID PROJECT		

**TEMPORARY TRAFFIC SIGNAL AND REMOVAL LEGEND**

	PROPOSED	EXISTING
TEMPORARY CONTROLLER CABINET		
TEMPORARY SERVICE INSTALLATION, (P) POLE OR (G) GROUND MOUNT		
TEMPORARY TRAFFIC SIGNAL HEAD SPAN WIRE MOUNTED ORIGINAL LOCATION		
TEMPORARY TRAFFIC SIGNAL HEAD SPAN WIRE MOUNTED SECONDARY LOCATION		
TEMPORARY PEDESTRIAN SIGNAL HEAD, BRACKET MOUNTED		
TEMPORARY WOOD POLE (CLASS 5 OR BETTER) 45 FOOT (13.7m) MINIMUM		
EXISTING SIGNAL POST AND FOUNDATION TO BE REMOVED		
STEEL MAST ARM ASSEMBLY AND POLE		
ALUMINUM MAST ARM ASSEMBLY AND POLE		
COMBINATION MAST ARM ASSEMBLY AND POLE, STEEL WITH LUMINAIRE		
EXISTING STREET LIGHT, FOUNDATION AND LUMINAIRE TO REMAIN		
HANDHOLE		
HEAVY-DUTY HANDHOLE		
G.S. CONDUIT IN TRENCH OR PUSHED		
TEMPORARY SPAN WIRE, TETHER WIRE, AND CABLE		
COMMON TRENCH		
UNIT DUCT		
PERFORMED DETECTOR LOOP		
MICROWAVE VEHICLE SENSOR		
VIDEO DETECTOR		
CLOSED CIRCUIT TV		
EMERGENCY VEHICLE SYSTEM DETECTOR		
CONFIRMATION BEACON		
TEMPORARY PEDESTRIAN PUSHBUTTON DETECTOR		
DETECTOR LOOP, TYPE I		
DETECTION ZONE		

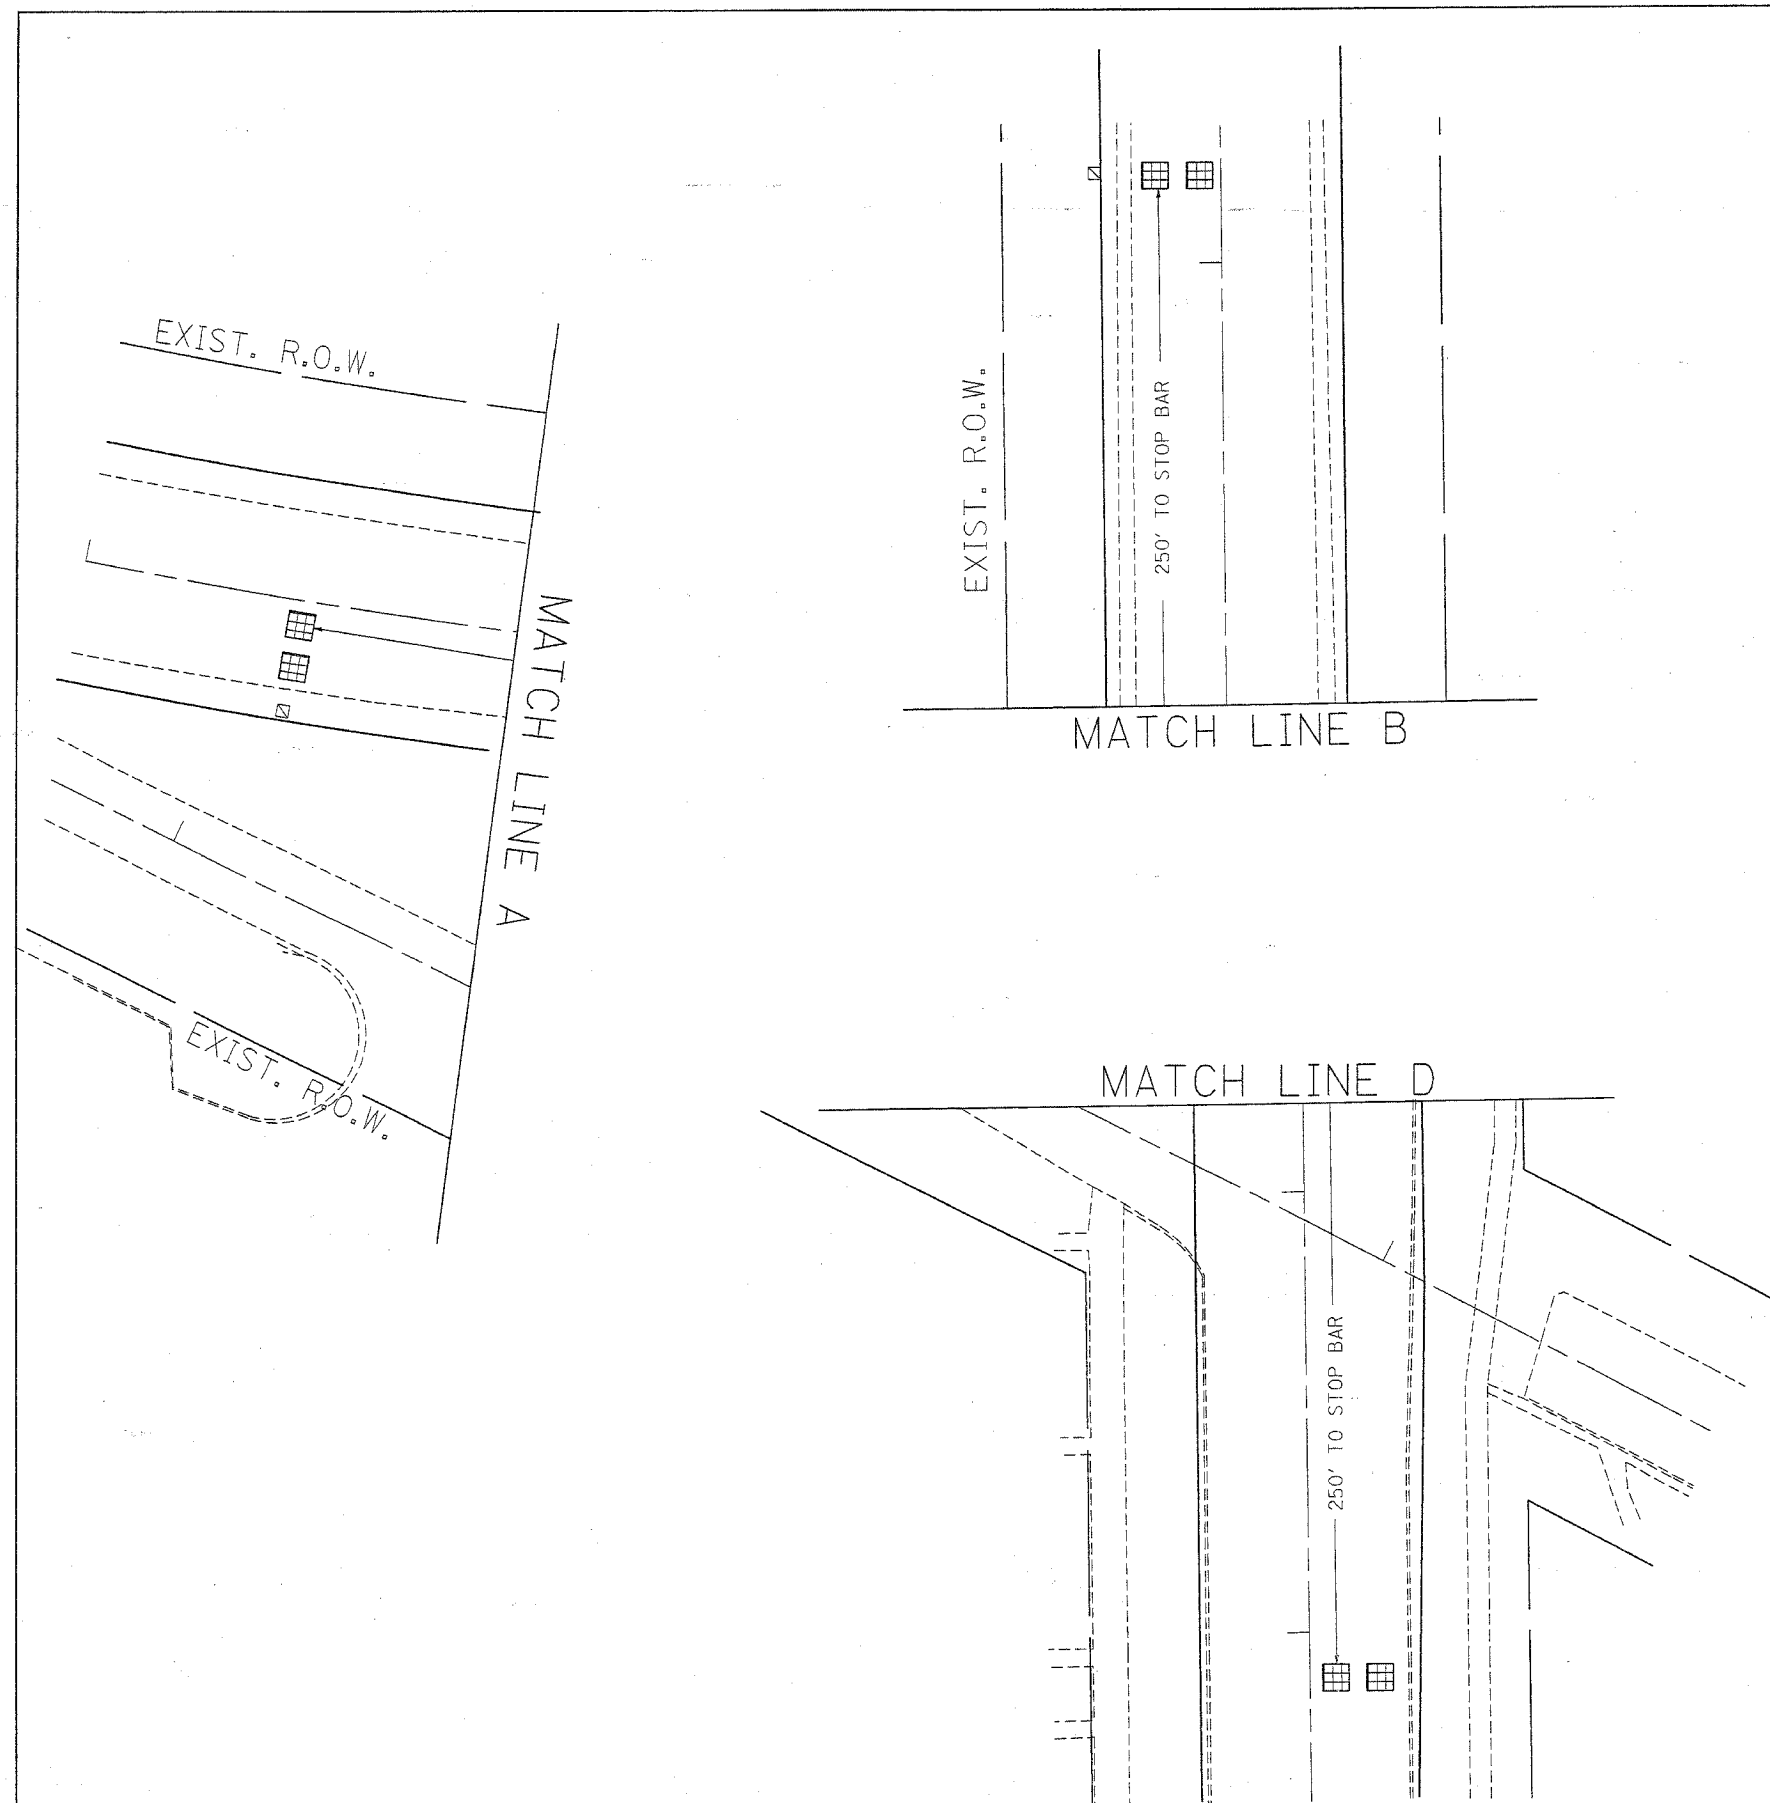

REVISIONS		ILLINOIS DEPARTMENT OF TRANSPORTATION
NAME	DATE	
		TEMPORARY TRAFFIC SIGNAL INSTALLATION AND REMOVAL PLAN WENTWORTH AVE. @ RIVER OAKS DR.

SCALE: VERT. 1/250  
HORIZ. 1/250  
DATE 2/21/2007

DRAWN BY BCK  
DESIGN BY BCK  
CHECKED BY DAD