


PLOT DATE = 3/23/2007
 DATE = 3/23/2007
 USER NAME = 90001010
 PLOT SCALE = 1/8" = 100.00 FT
 ORIGINAL SURVEY PLOTTED
 REVISIONS PLOTTED
 USER NAME = 90001010
 PLOT SCALE = 1/8" = 100.00 FT

FINAL SURVEY PLOTTED
 NOTE BOOK CHECKED 50
 BY DATE

CONTRACT NO. 62915			
F.A.U. RTE.	SECTION	COUNTY	TOTAL SHEET NO.
2946	3368 A-N	COOK	74
STA.		TO STA.	
FED. ROAD DIST. NO.	ILLINOIS	FED. AID PROJECT	

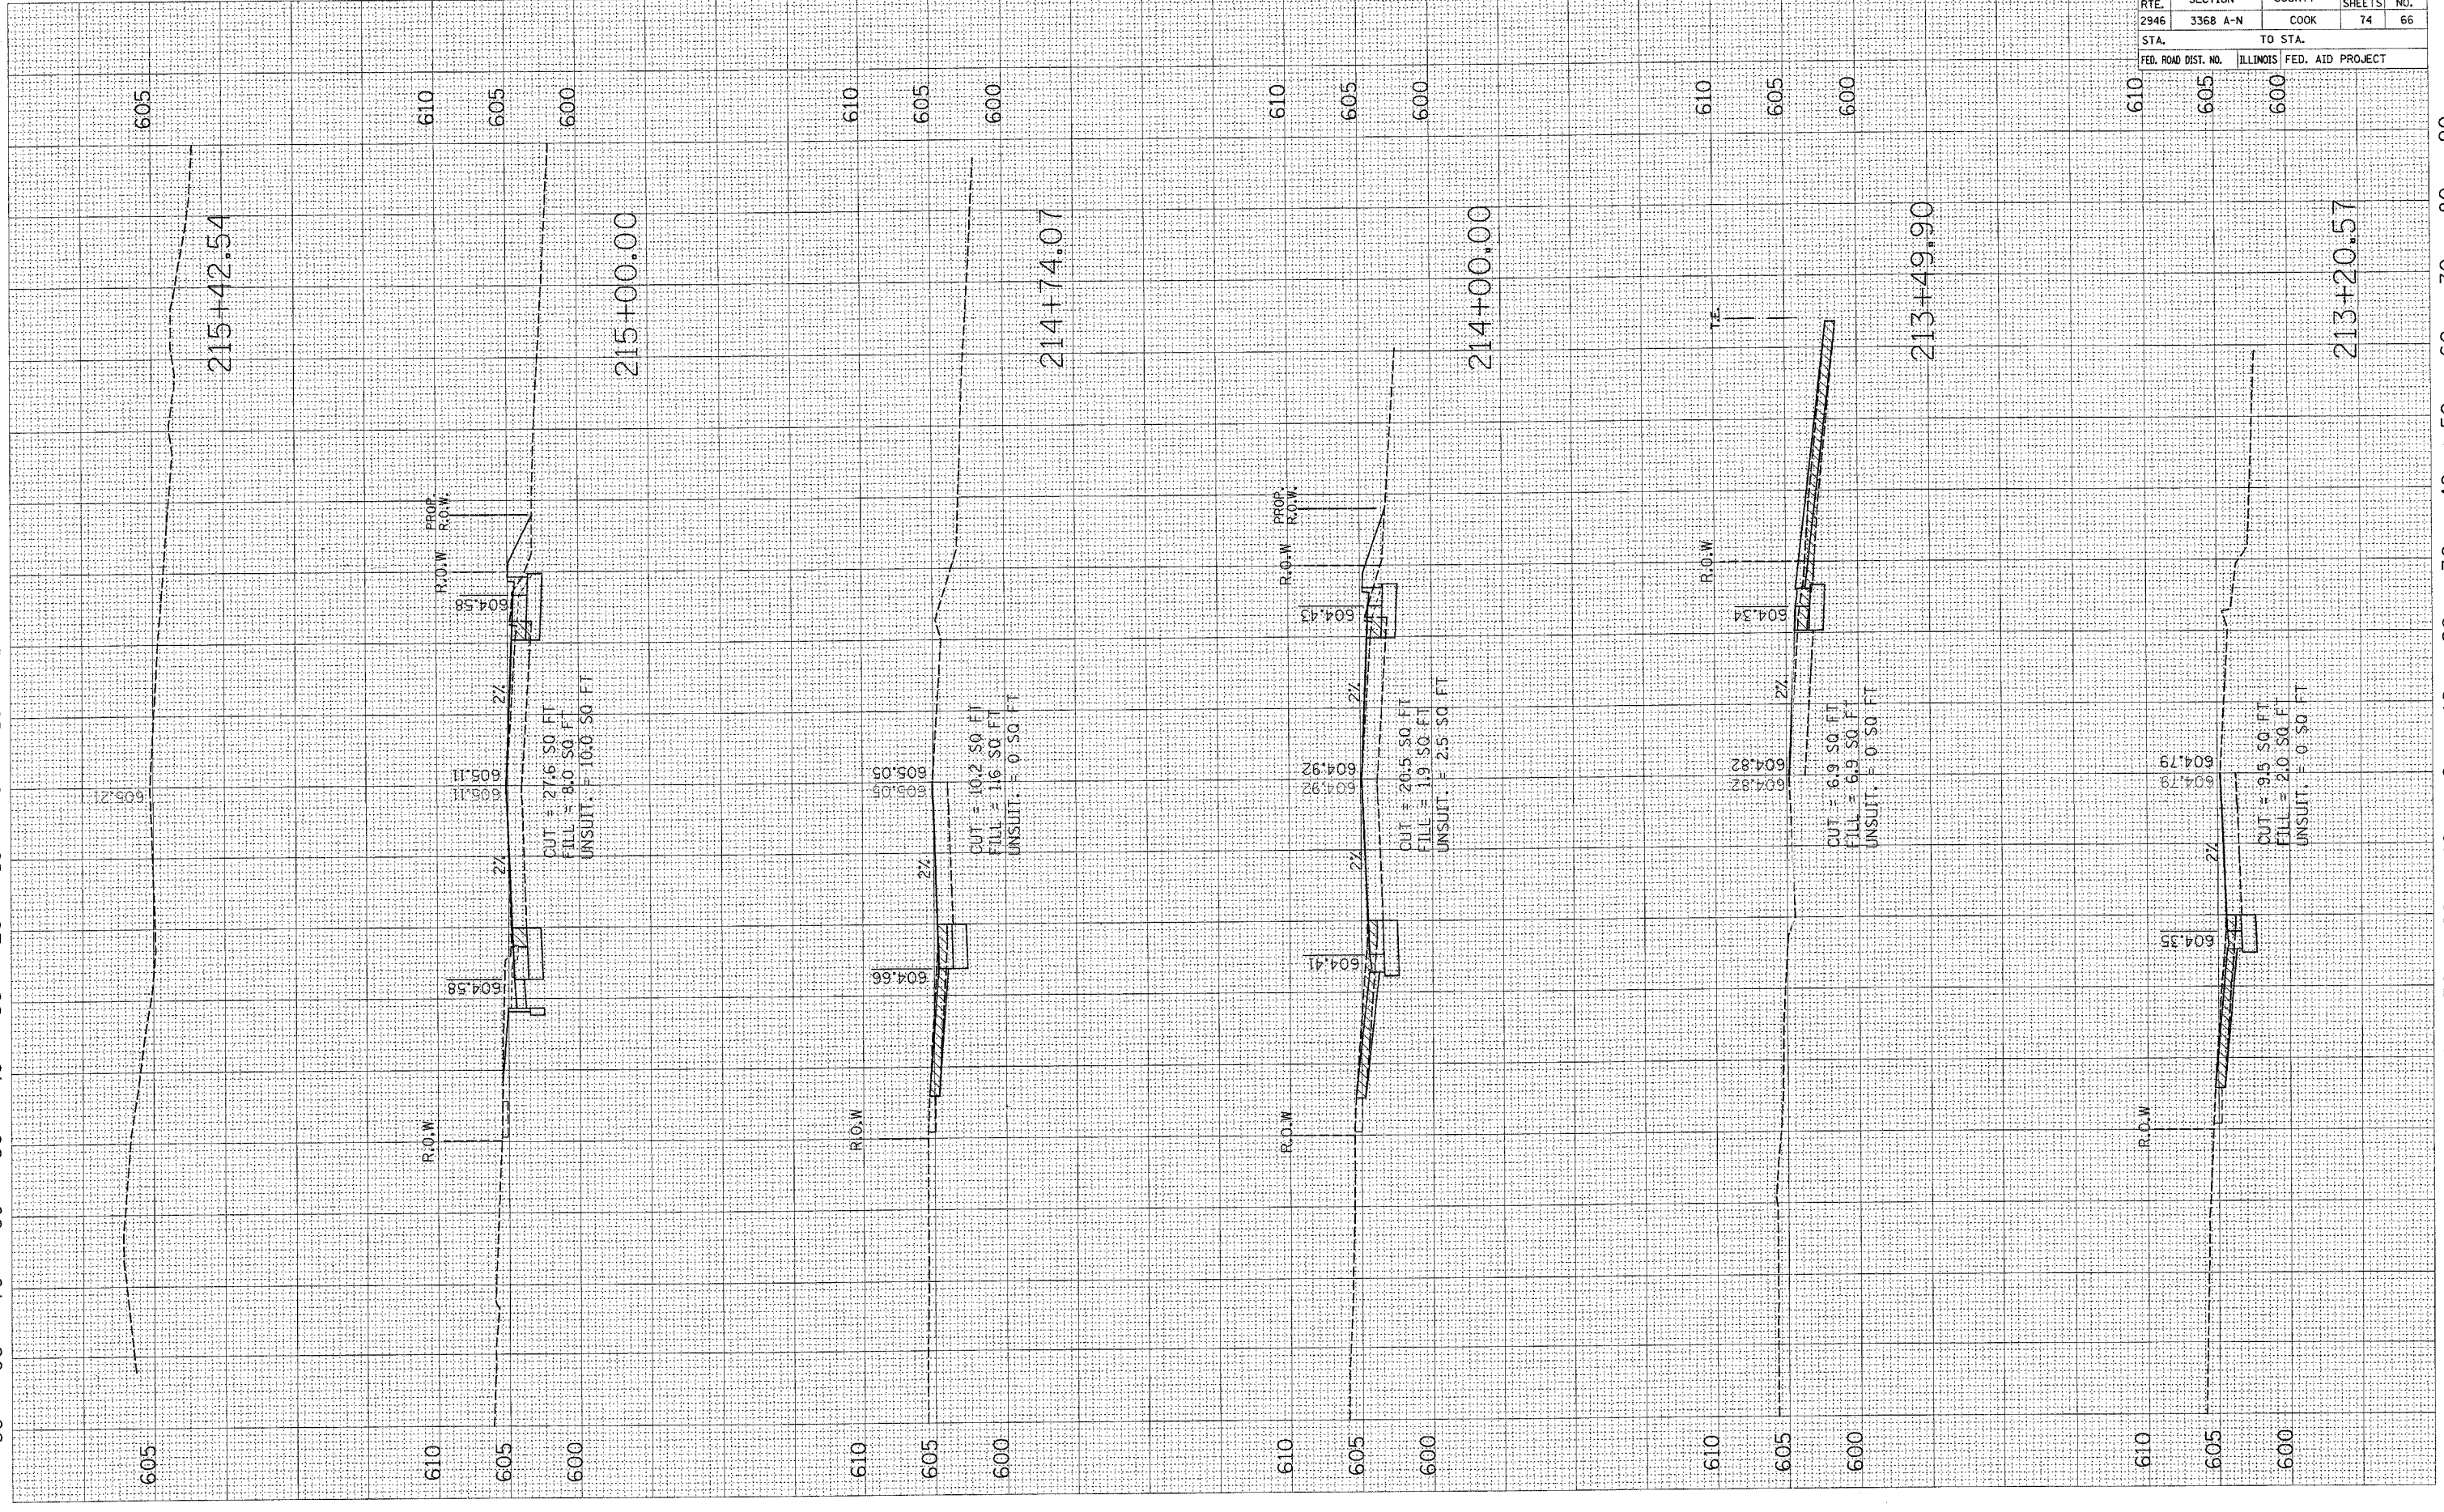

90
80
70
60
50
40
30
20
10
0
10
20
30
40
50
60
70
80
90