
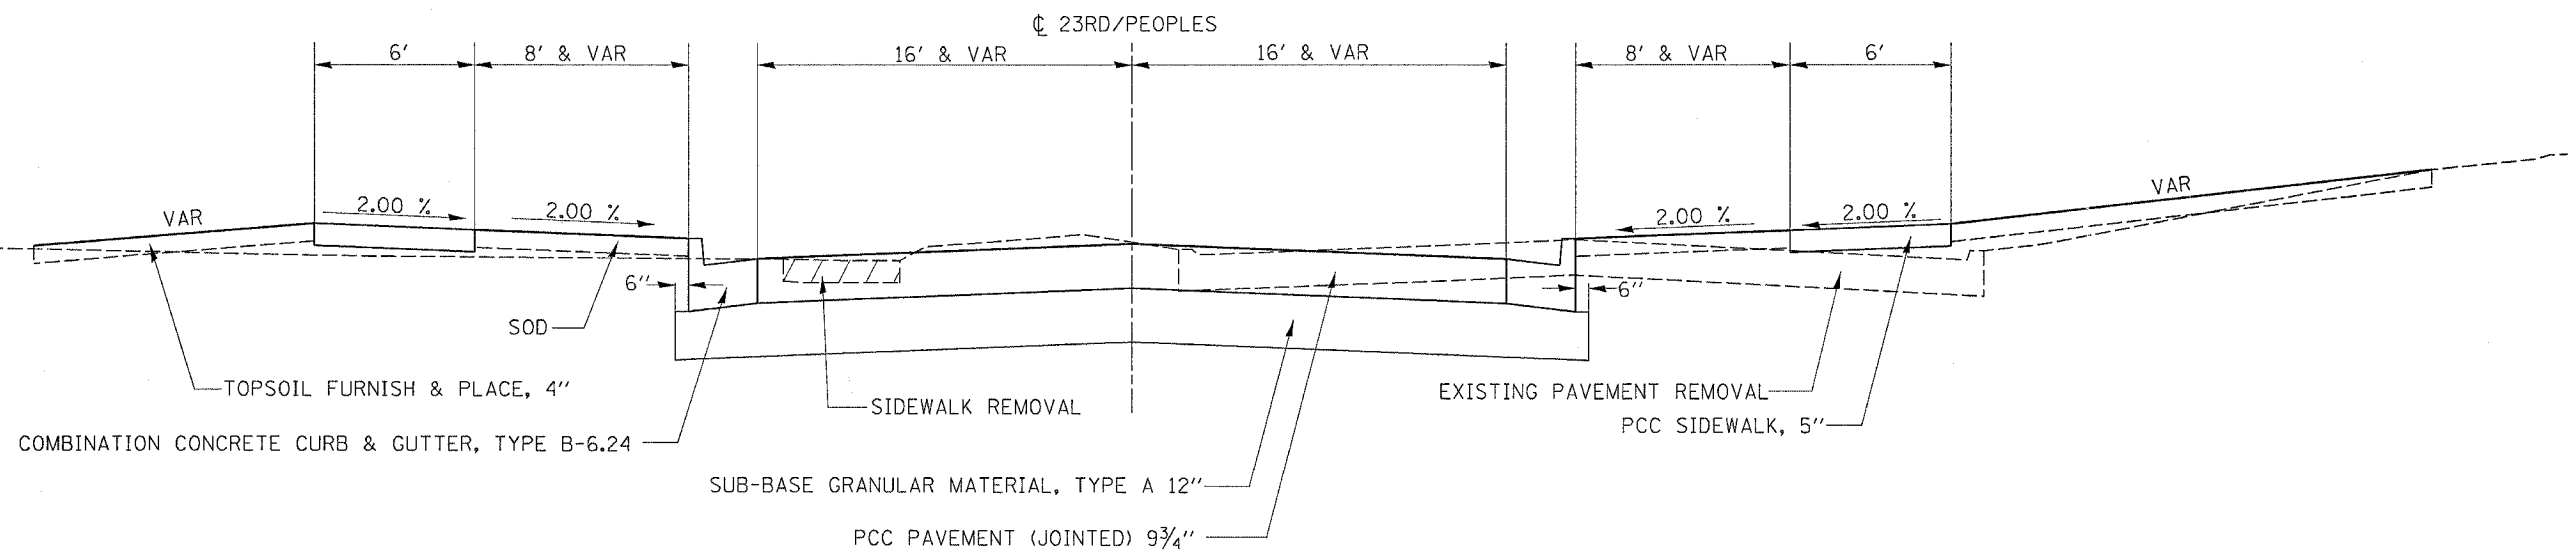


F.A.P. RTE.	SECTION	COUNTY	TOTAL SHEETS	SHEET NO.
734	(4MFT)R	WINNEBAGO	353	15
STA.		TO STA.		
FED. ROAD DIST. NO.	ILLINOIS	FED. AID PROJECT		

TYPICAL SECTIONS

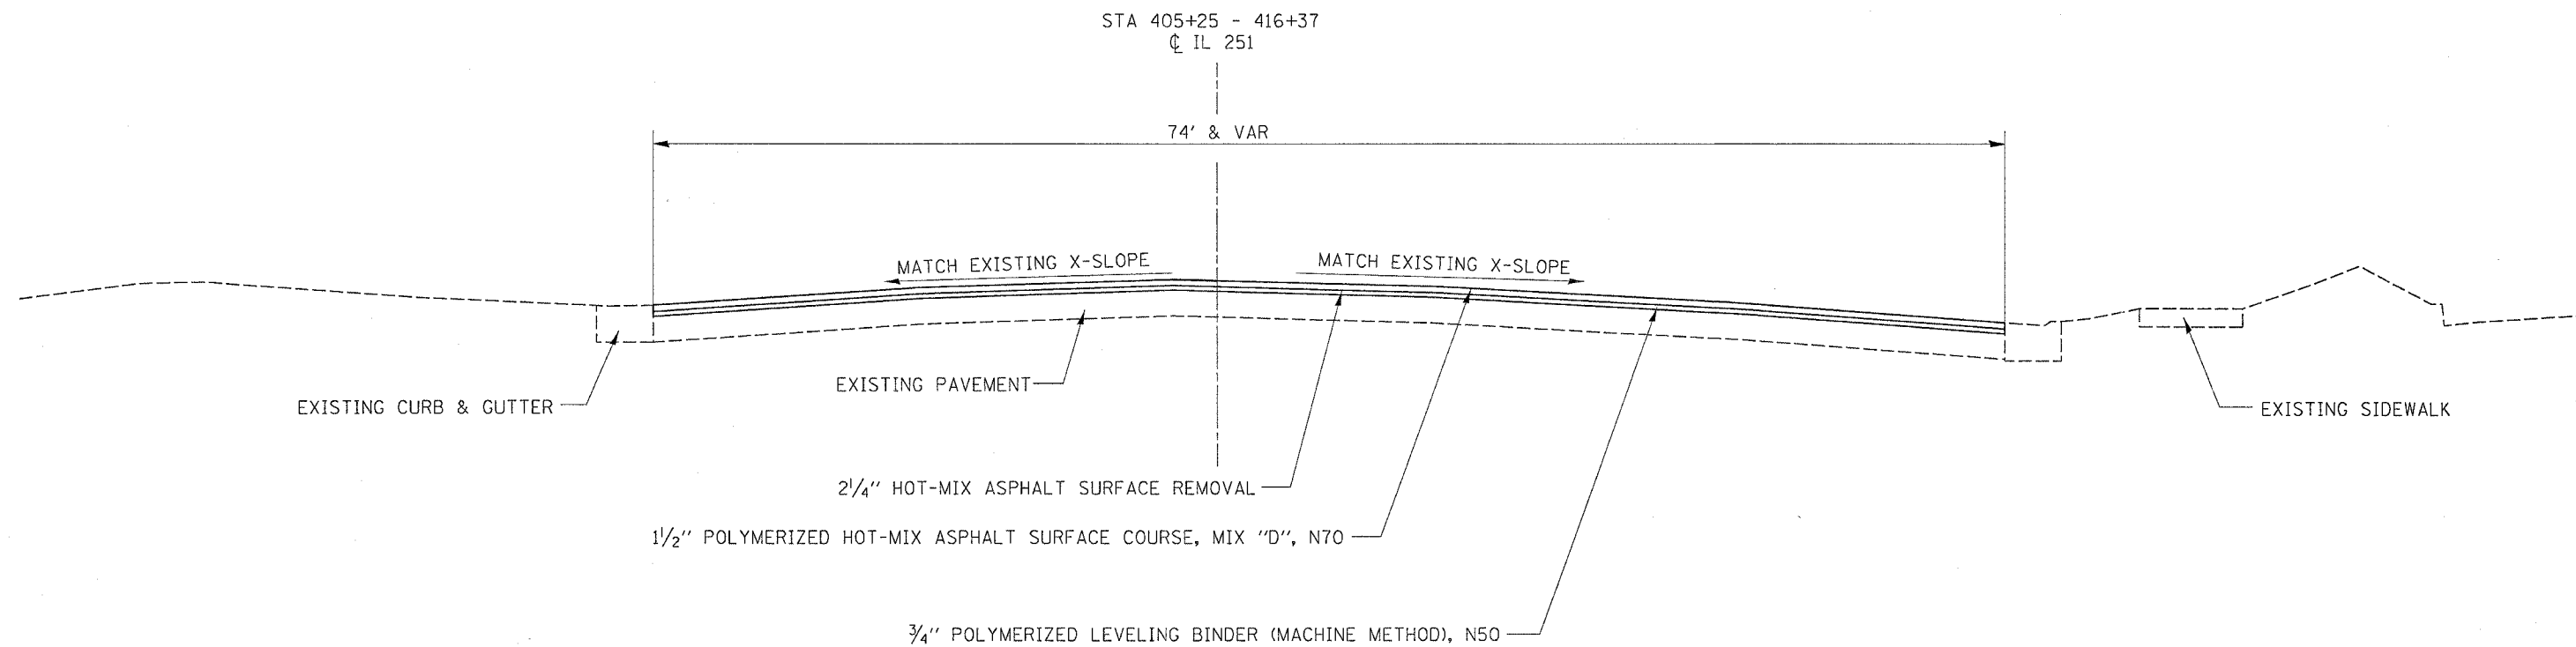

PLOT DATE = Mon Apr 28 11:43:57 2007
 FILE NAME = c:\projects\114357\114357.dgn
 PLOT SCALE = 50.0000 / IN.
 USER NAME = grantgm