


F.A.P. RTE.	SECTION	COUNTY	TOTAL SHEETS	SHEET NO.
734	(4MFT)R	WINNEBAGO	353	16
STA.		TO STA.		
FED. ROAD DIST. NO.		ILLINOIS FED. AID PROJECT		

TYPICAL SECTIONS

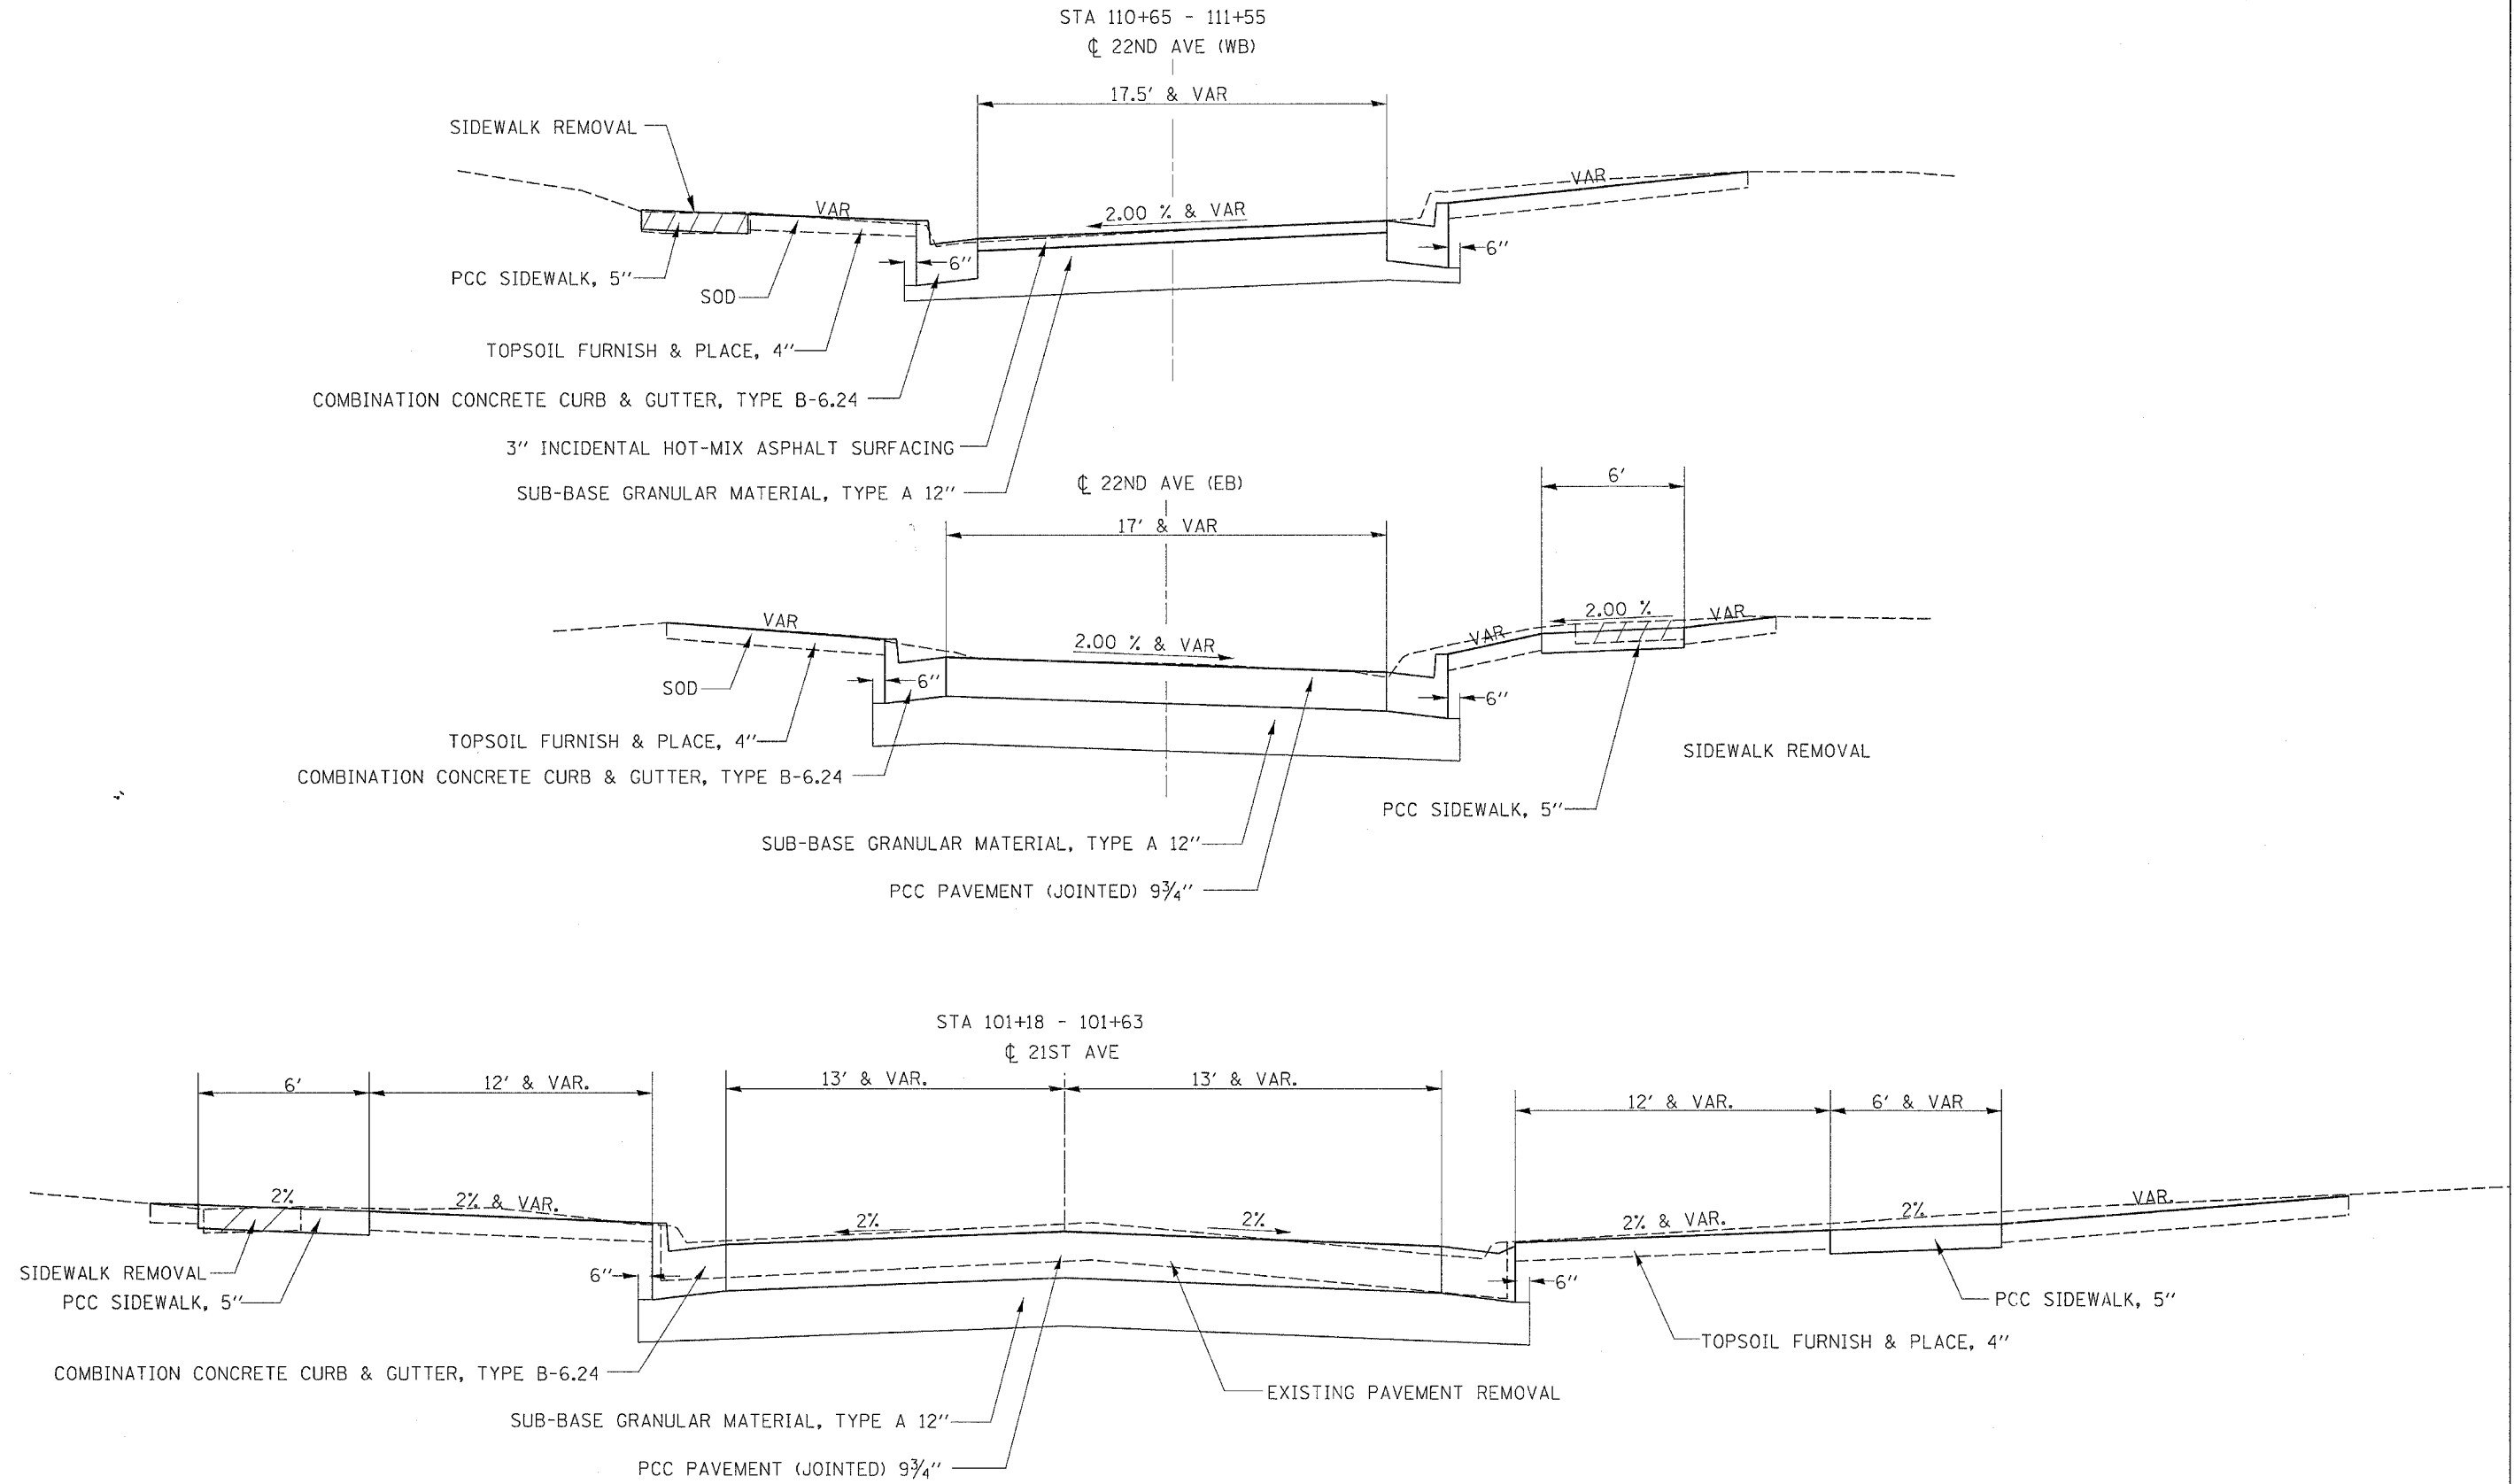

PLOT DATE = Fri Apr 27 10:56:47 2007
 FILE NAME = c:\p\proj\sta\218598\al8818\typ.dgn
 PLOT SCALE = 50:2000 7/11
 USER NAME = gromps