
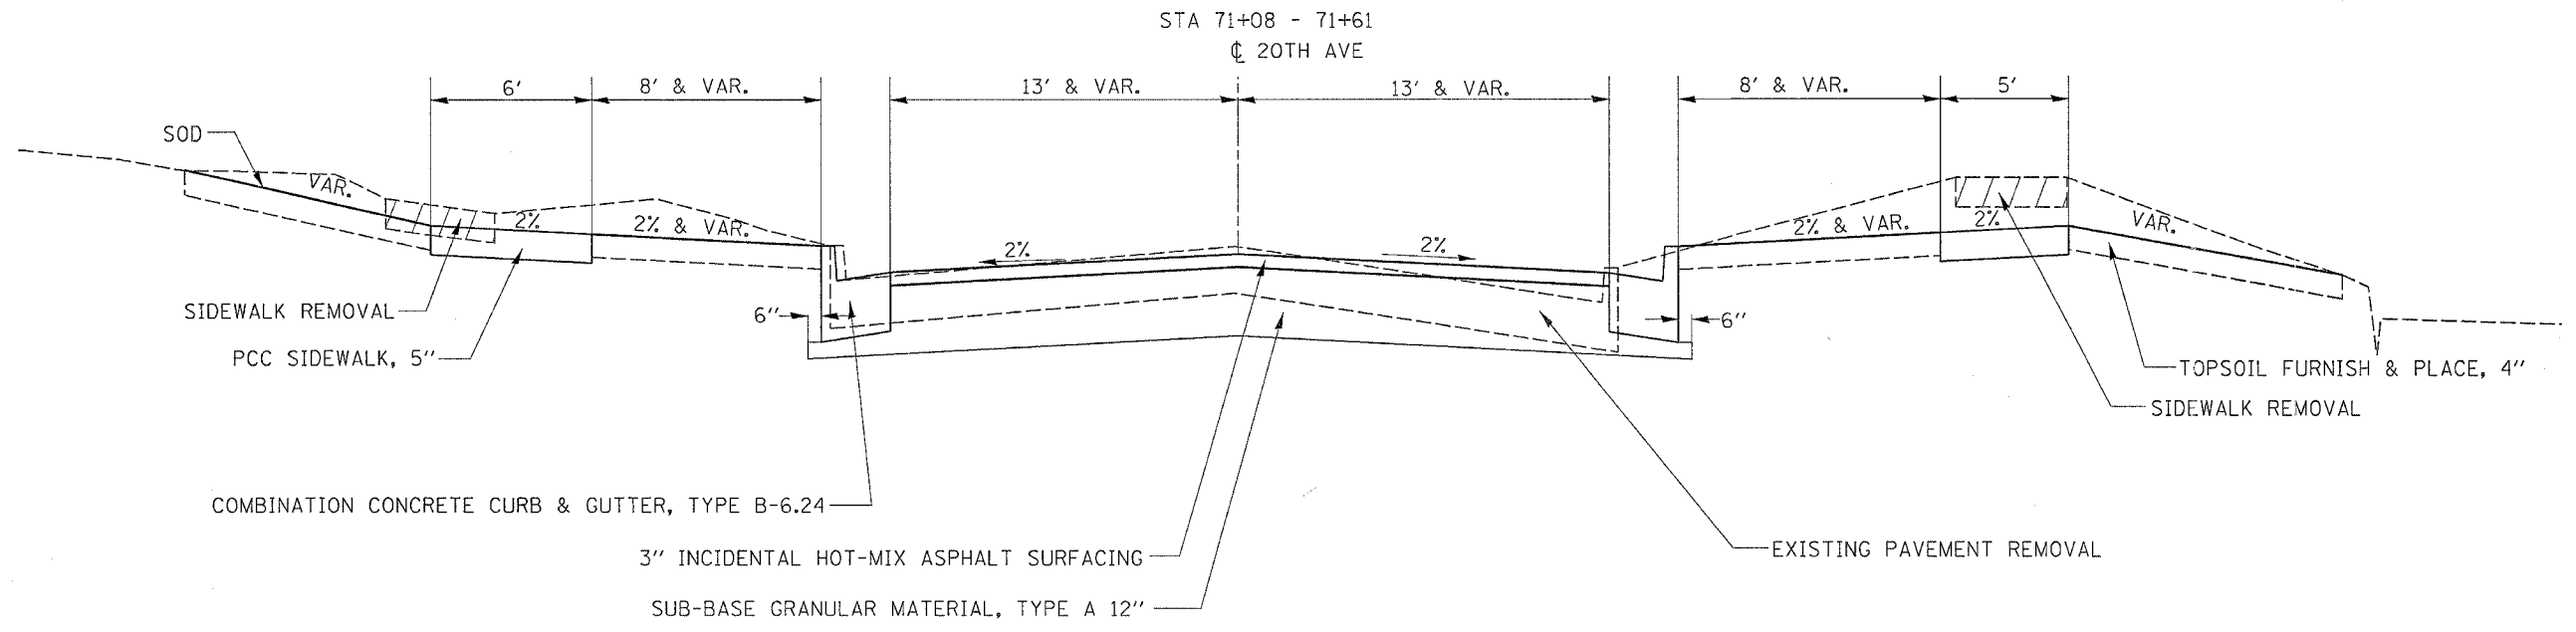


| F.A. P. RTE.        | SECTION | COUNTY                    | TOTAL SHEETS | SHEET NO. |
|---------------------|---------|---------------------------|--------------|-----------|
| 734                 | (4MFT)R | WINNEBAGO                 | 353          | 17        |
| STA.                |         | TO STA.                   |              |           |
| FED. ROAD DIST. NO. |         | ILLINOIS FED. AID PROJECT |              |           |

# TYPICAL SECTIONS

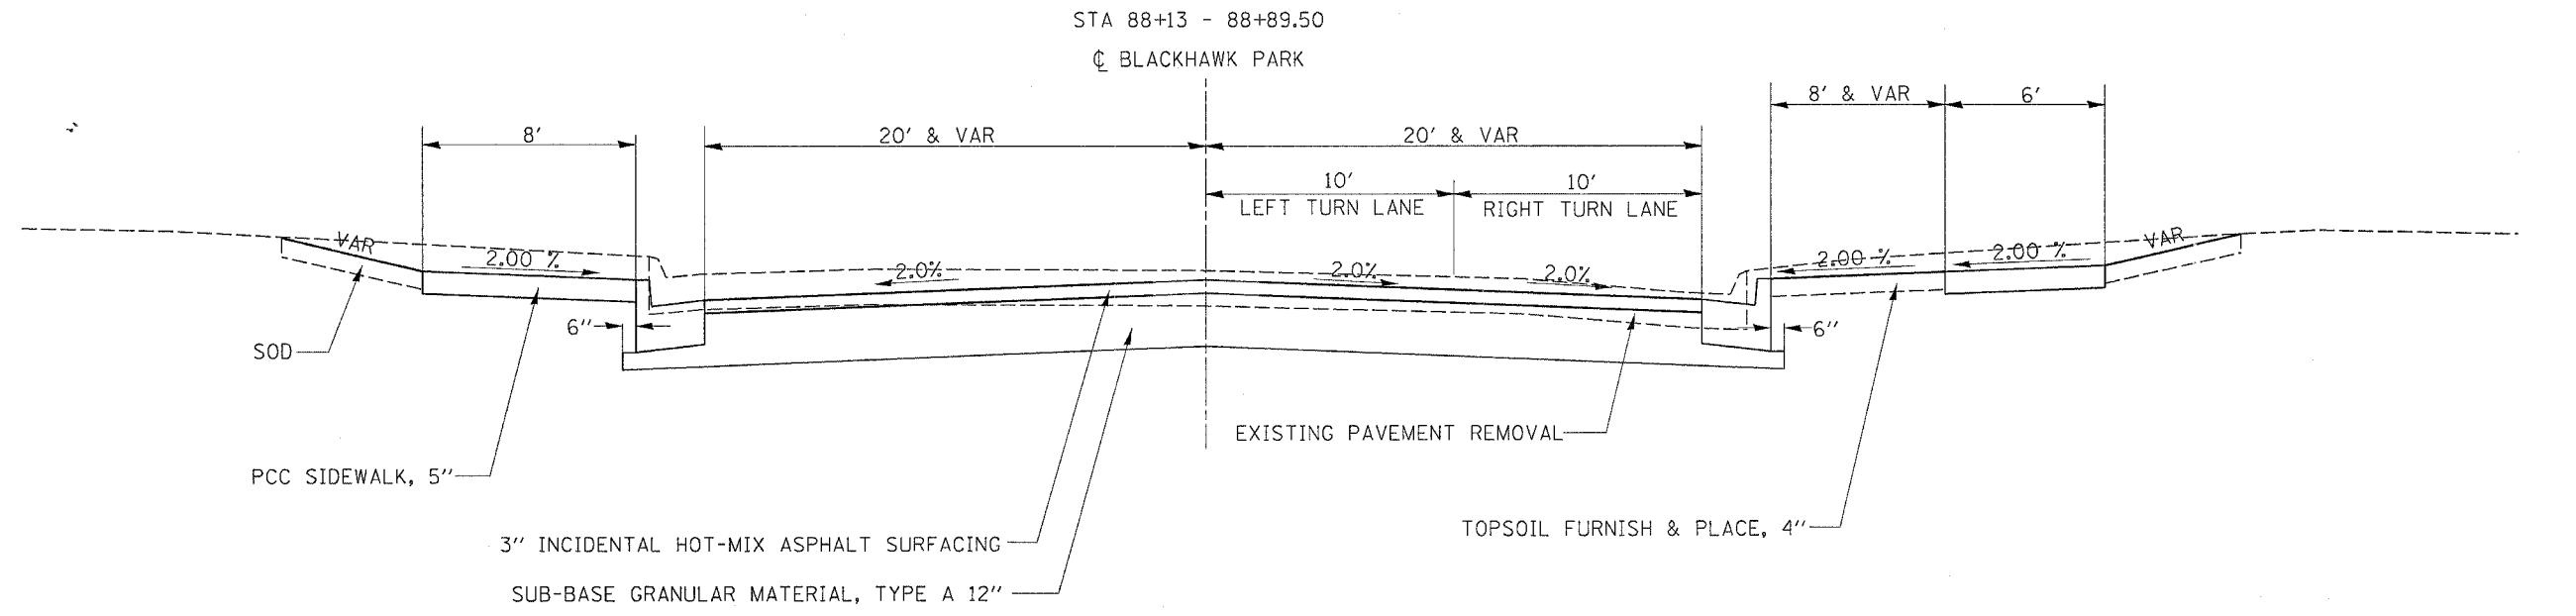

PLOT DATE = Fri Apr 27 10:56:47 2007  
 FILE NAME = c:\p\proj\64450\216998\c168918.dgn  
 PLOT SCALE = 5/8" = 1' IN.  
 USER NAME = graham