
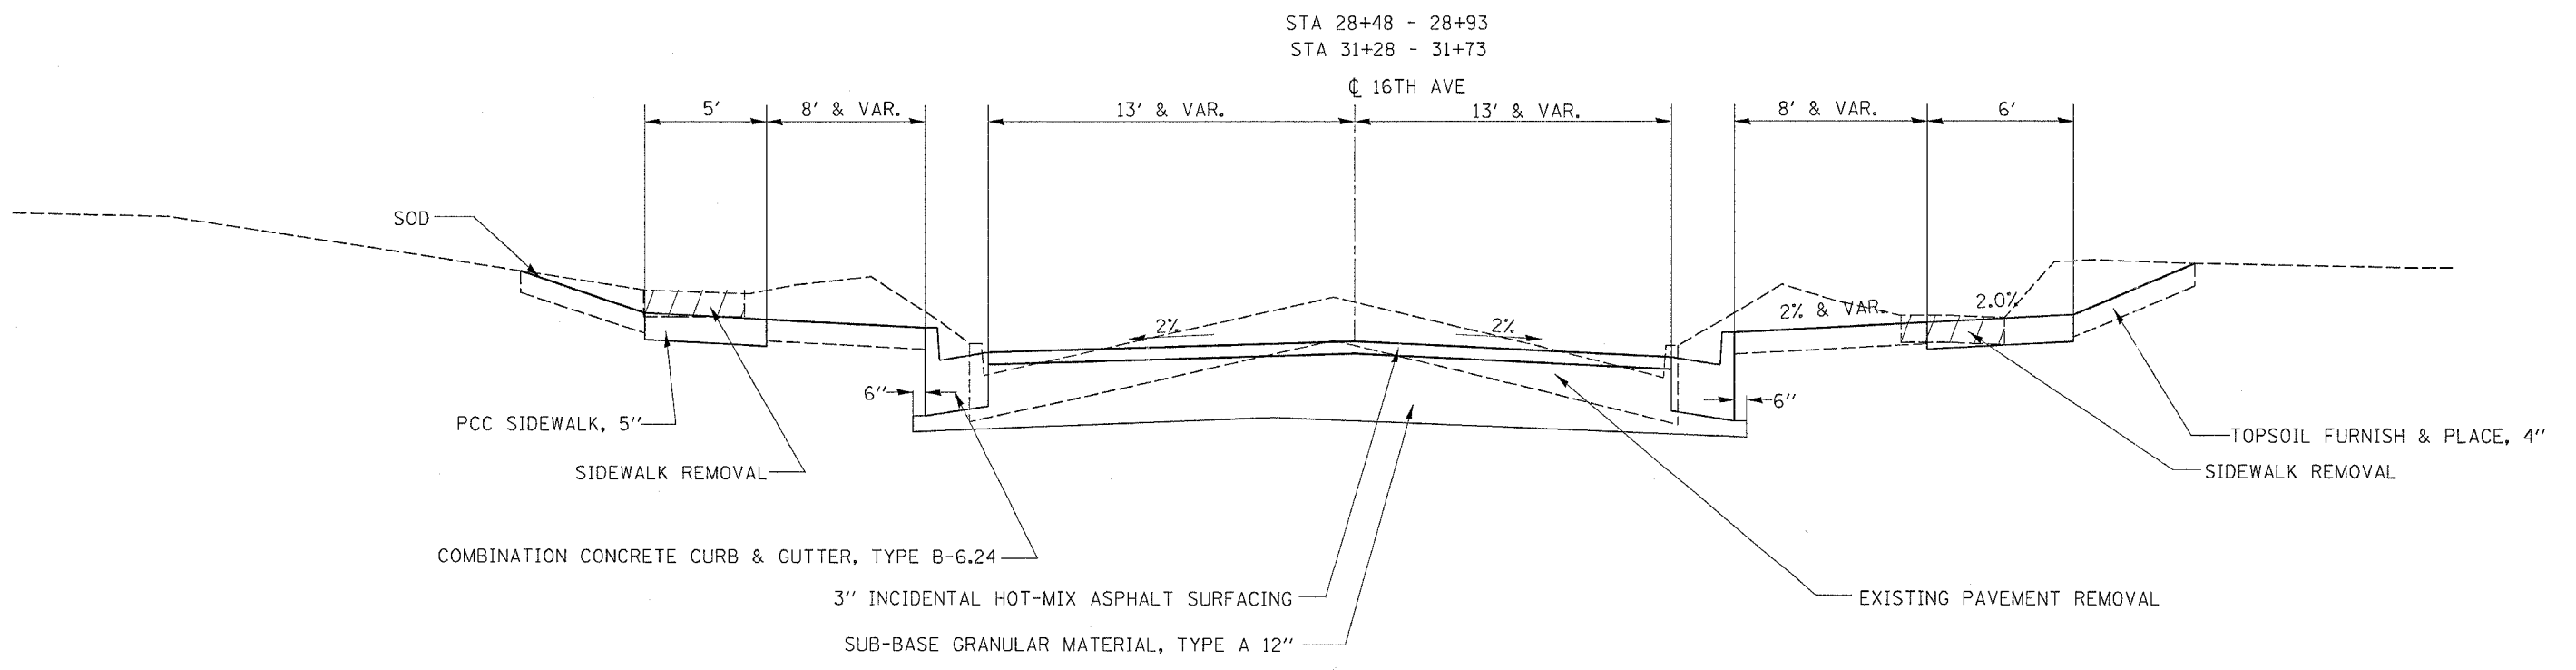


F.A.P. RTE.	SECTION	COUNTY	TOTAL SHEETS	SHEET NO.
734	(4MFT)R	WINNEBAGO	353	19
STA.		TO STA.		
FED. ROAD DIST. NO.	ILLINOIS	FED. AID PROJECT		

# TYPICAL SECTIONS

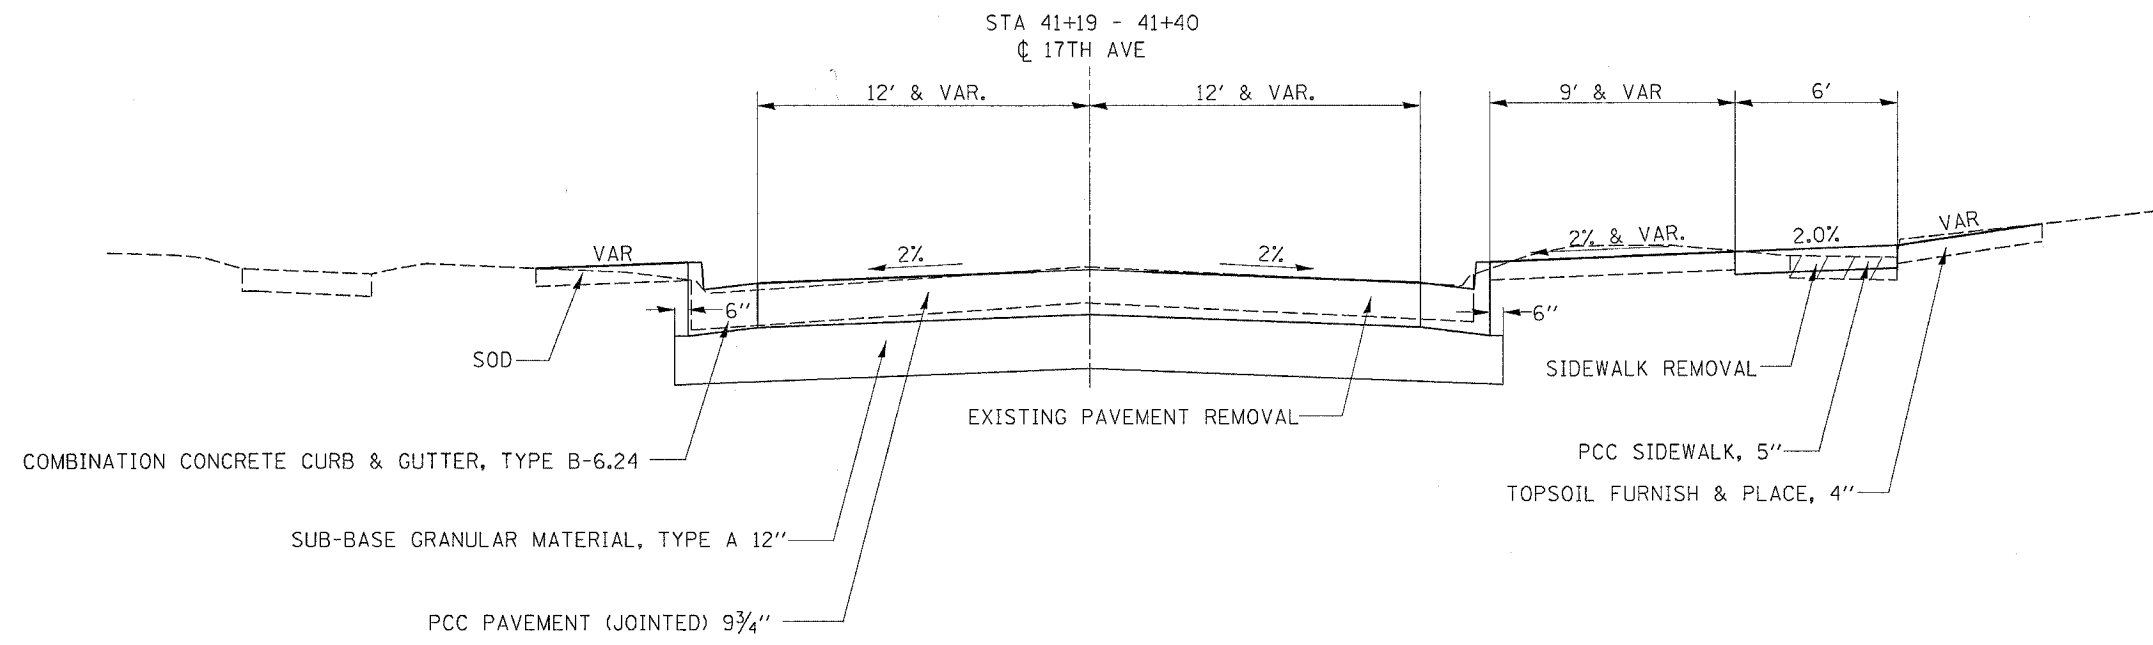

PLOT DATE = Fri Apr 27 10:56:47 2007  
 FILE NAME = s:\pav\jcs\216819\dl6988.dgn  
 PLOT SCALE = 50.0000 / IN.  
 USER NAME = gromtm